


FINAL SURVEY NO.	BY	DATE
REVIEWED		
PLOTTED		
TEMPLATE		
AREAS		
CHECKED		

ORIGINAL SURVEY NO.	BY	DATE
REVIEWED		
PLOTTED		
TEMPLATE		
AREAS		
CHECKED		

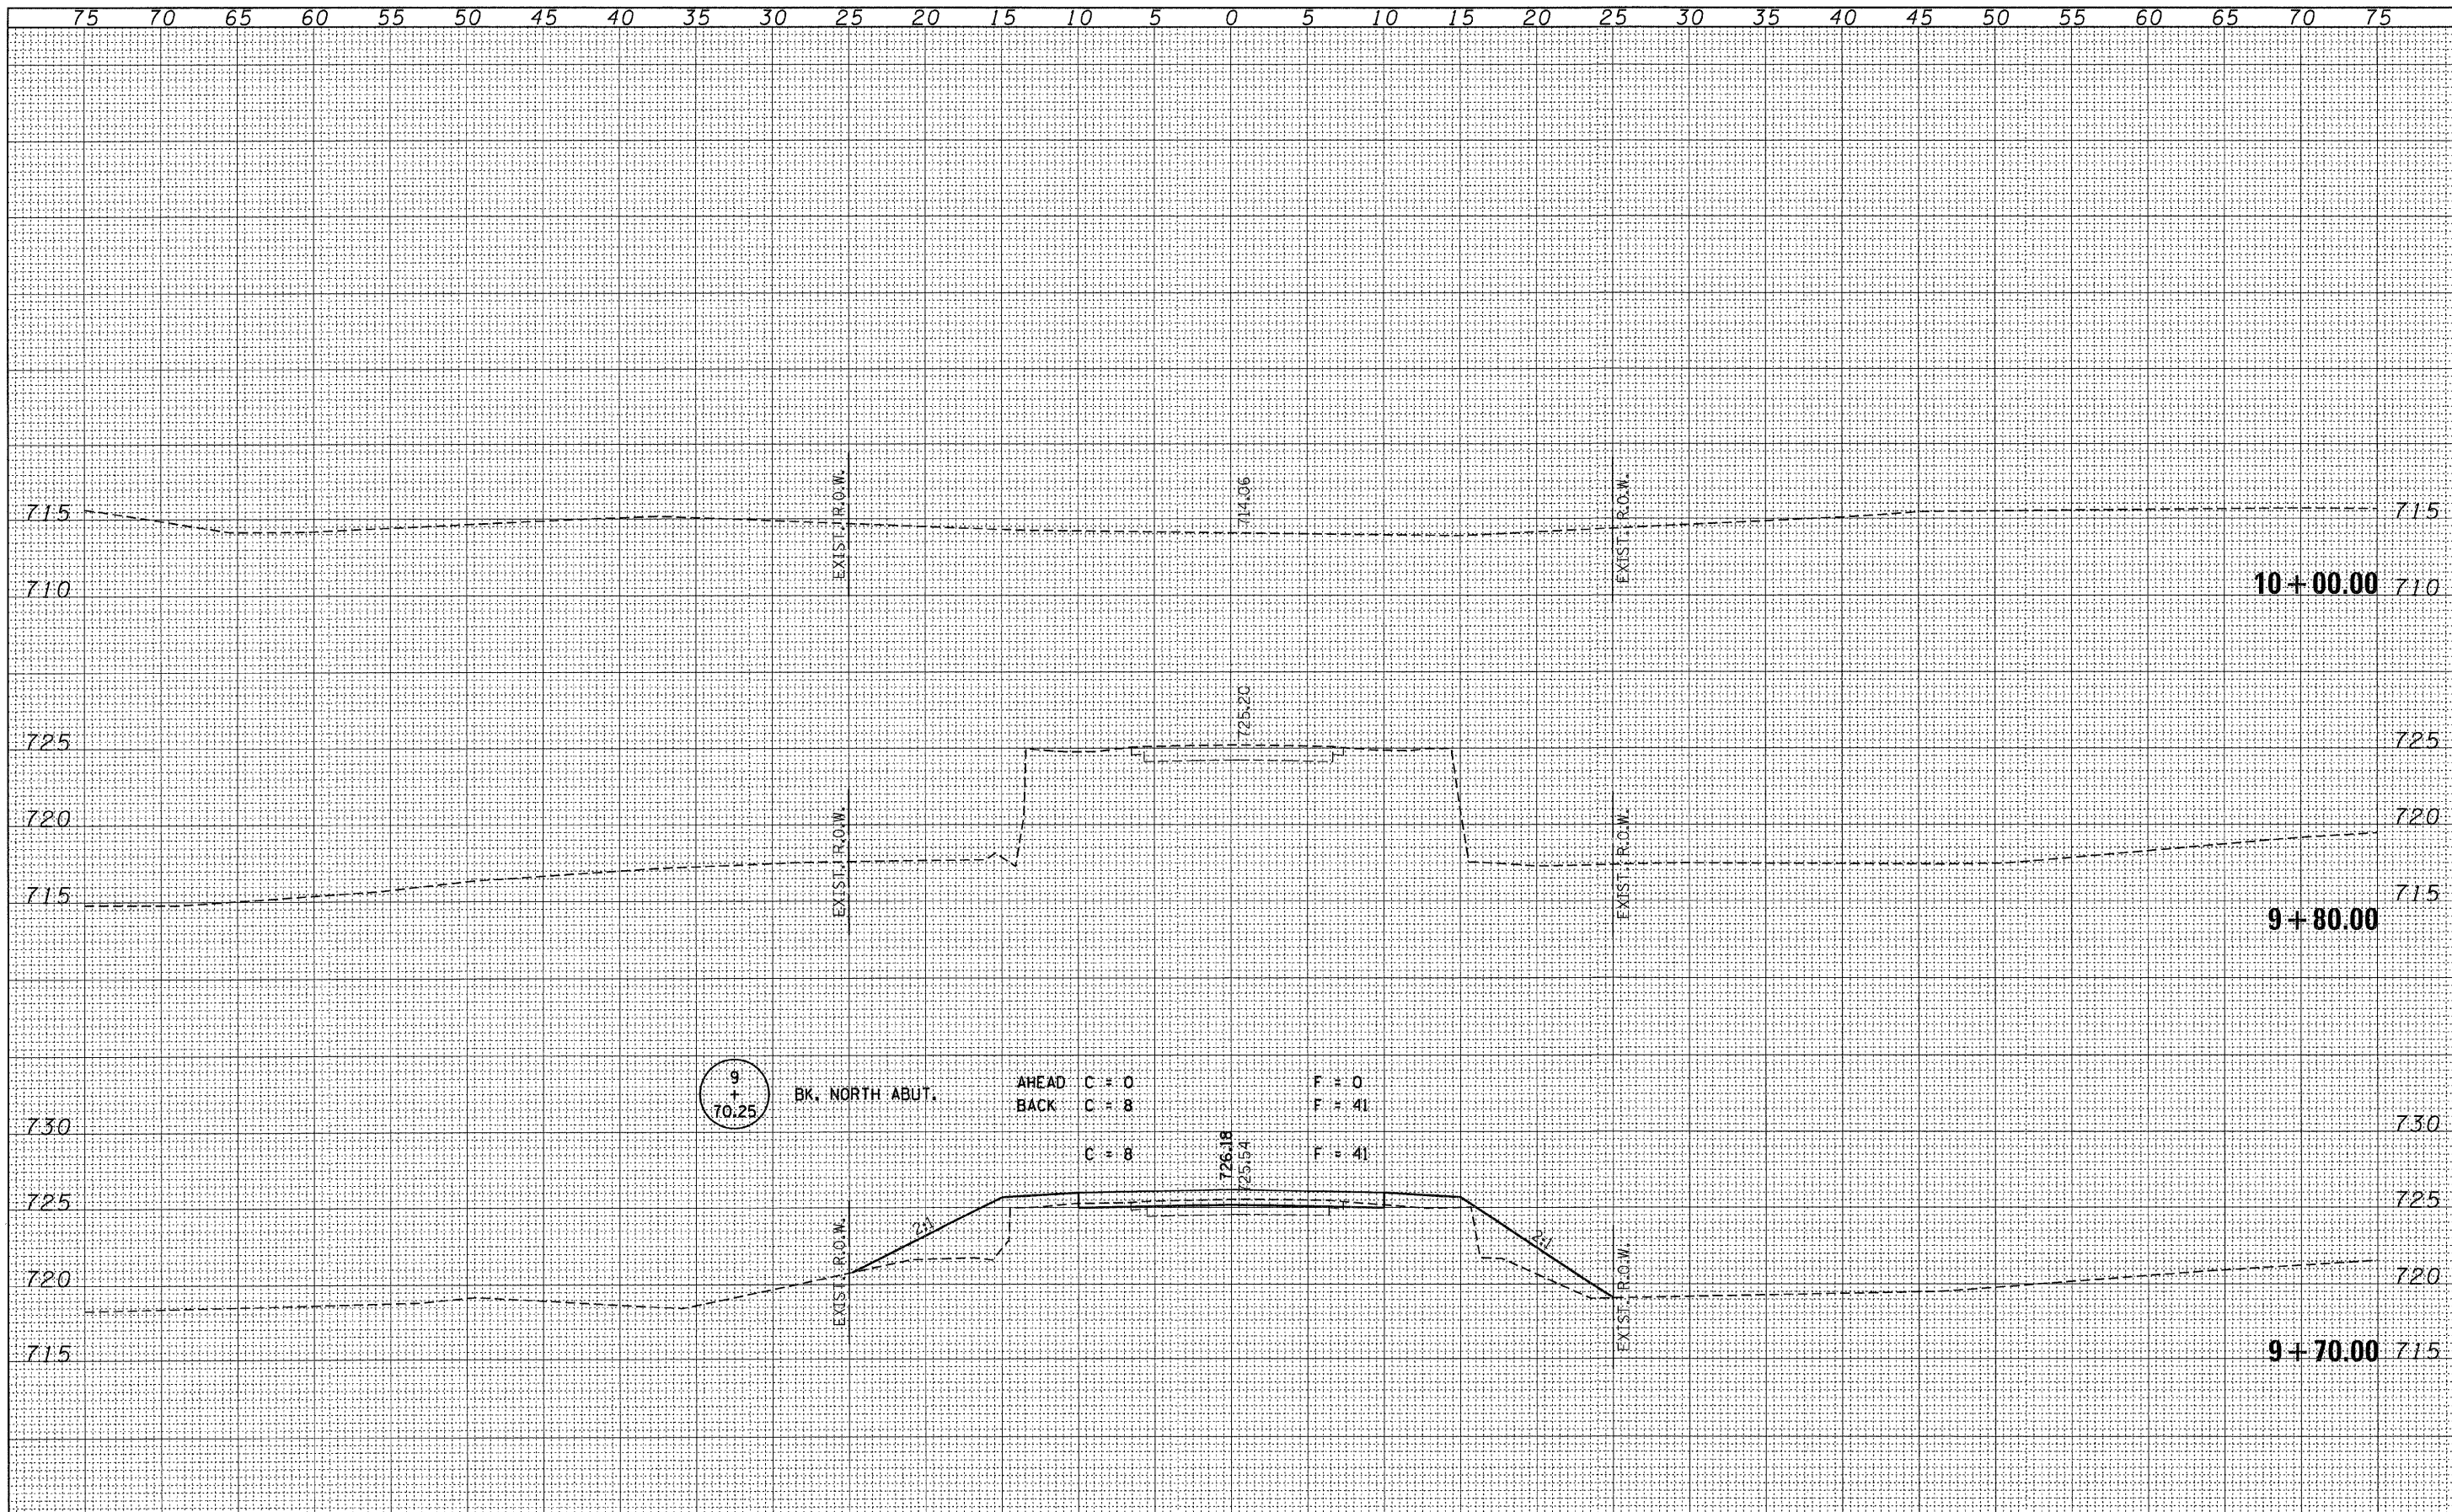

FILE NAME = 078445-shr-axs.dgn	USER NAME =	DESIGNED - J.W.F.	REVISED -	<b>STATE OF ILLINOIS</b> <b>McLEAN COUNTY HIGHWAY DEPARTMENT</b>		<b>CROSS SECTIONS</b> <b>MACKINAW RIVER ROAD</b>		T.R.	SECTION	COUNTY	TOTAL SHEETS	SHEET NO.
		DRAWN - D.T.M.	REVISED -					155	07-20124-00-BR	McLEAN	17	7
PLOT SCALE =		CHECKED - S.W.M.	REVISED -					LAWDALE ROAD DISTRICT				CONTRACT NO. 91442
PLOT DATE = 4/13/2010		DATE - 04/17/09	REVISED -					FED. ROAD DIST. NO. ILLINOIS FED. AID PROJECT BR05-01130331				
SCALE: SHEET NO. OF SHEETS STA. 9+70.00 TO STA. 10+00.00												