


CURVE 2
 $\Delta = 4^{\circ}-08'-10''$
 $R = 1500.00'$
 $L = 108.28'$
 $T = 54.16'$
 $PC = STA. 18+07.87$
 $PI = STA. 18+62.03$
 $PT = STA. 19+16.15$

LEGEND

- TREE REMOVAL

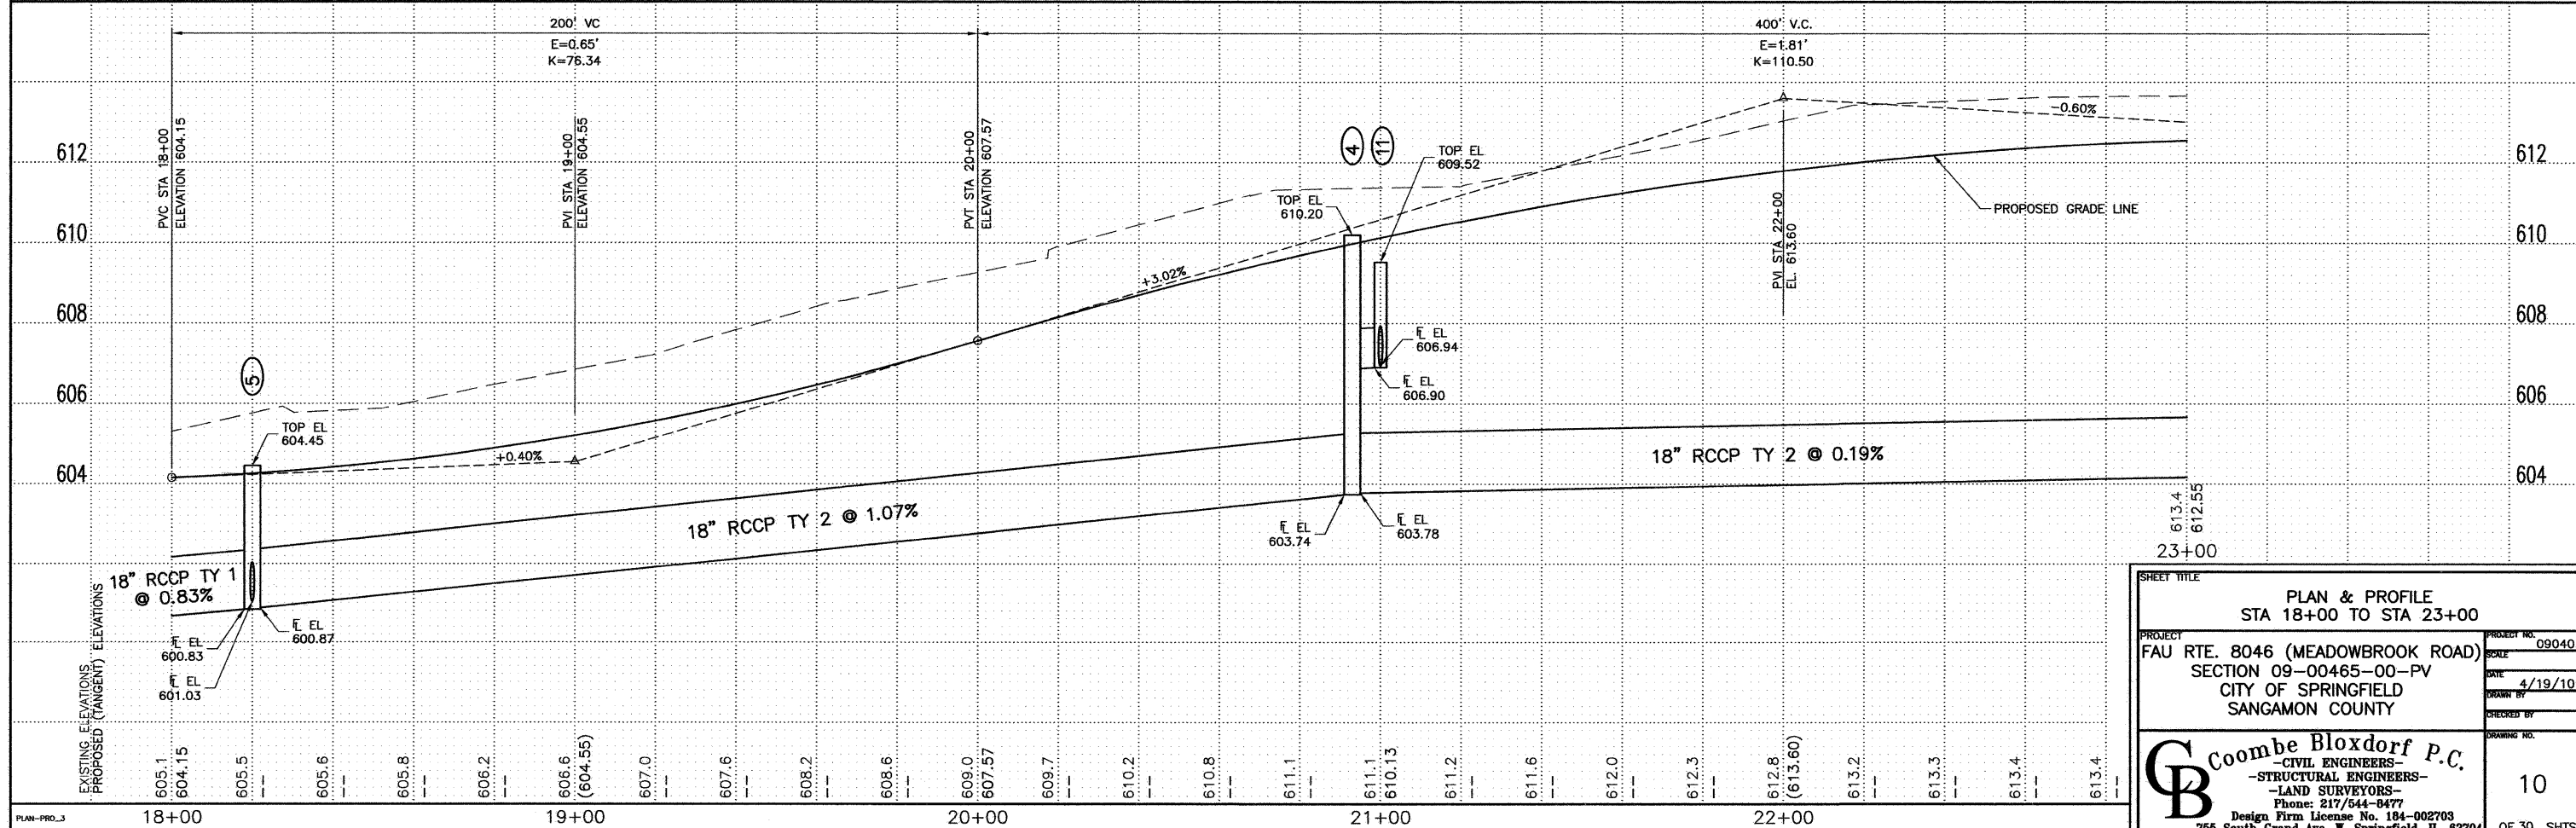

SHEET TITLE	
PLAN & PROFILE STA 18+00 TO STA 23+00	
PROJECT FAU RTE. 8046 (MEADOWBROOK ROAD) SECTION 09-00465-00-PV CITY OF SPRINGFIELD SANGAMON COUNTY	PROJECT NO. 09040
DATE 4/19/10	DRAWN BY
CHECKED BY	DRAWING NO. 10
Coombe Bloxdorf P.C. - CIVIL ENGINEERS - - STRUCTURAL ENGINEERS - - LAND SURVEYORS - Design Firm License No. 184-002703 755 South Grand Ave. W, Springfield, IL 62704	
OF 30	SHTS