


F.A.U. ROUTE	SECTION	COUNTY	TOTAL SHEETS	SHEET NUMBER
N/A	09-00002-00-SW	ST. CLAIR	8	6
STA. 10+17.29		TO	STA. 14+28.03	
FEDERAL AID PROJECT			CONTRACT 97449	

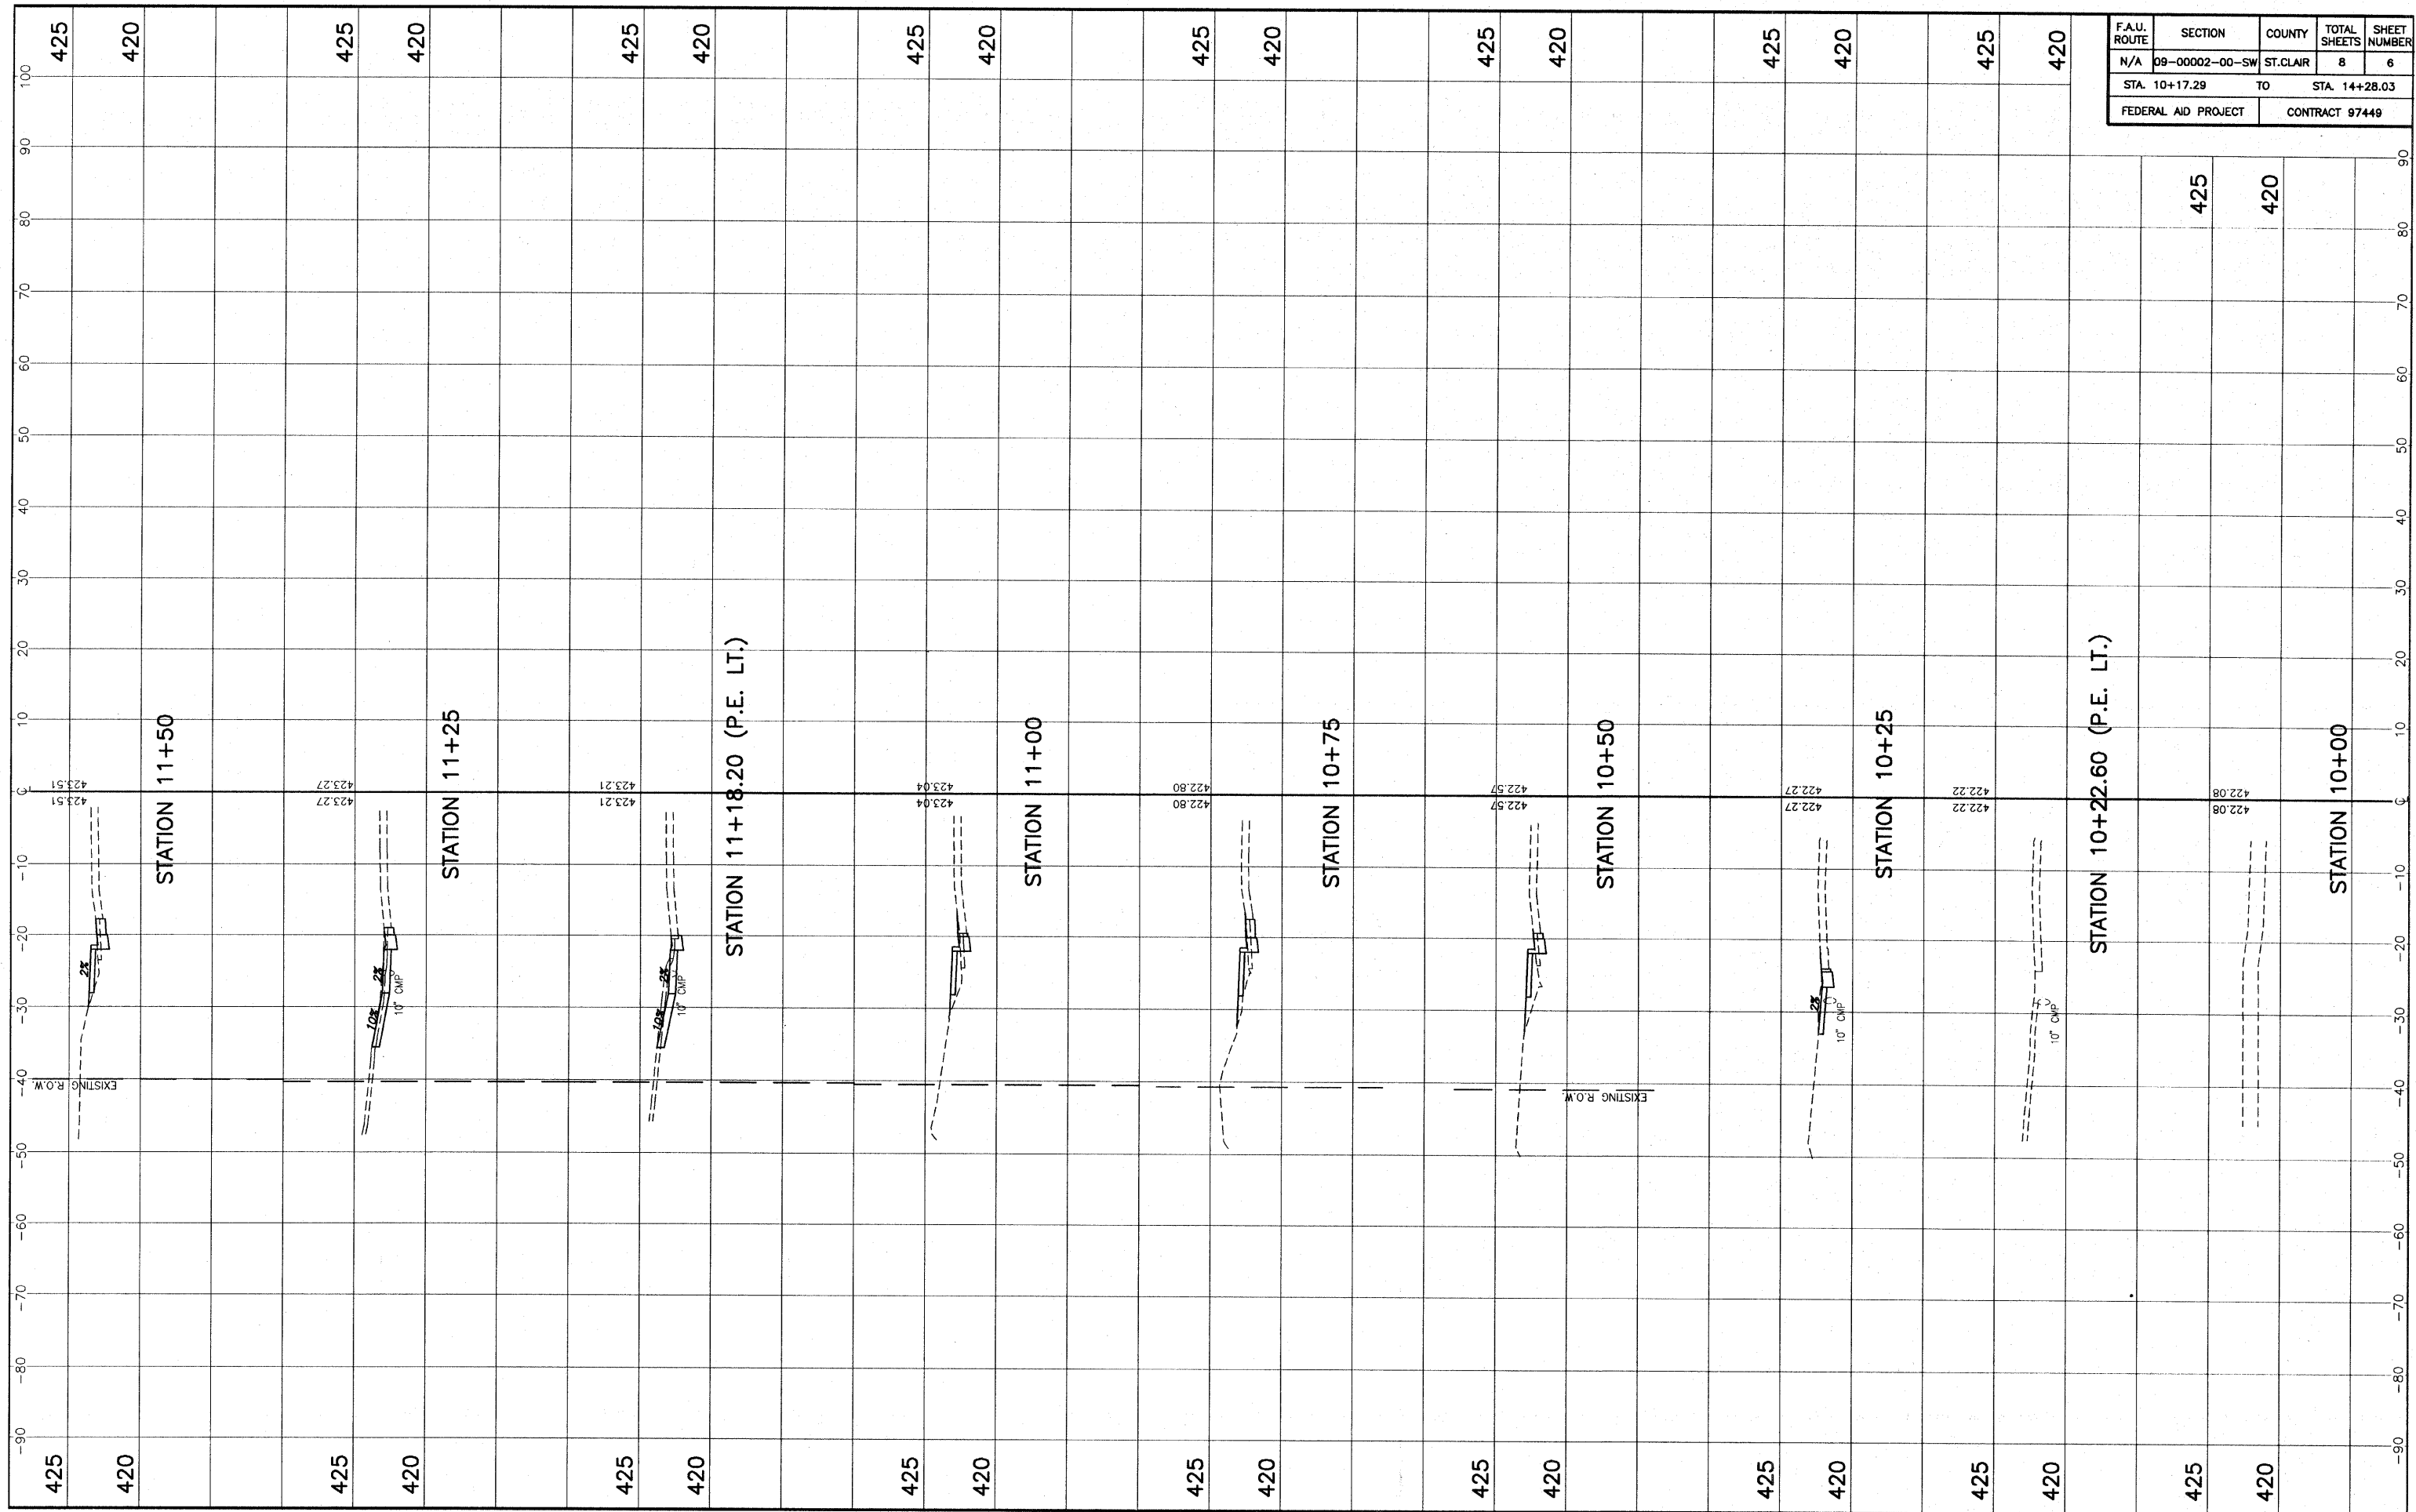

STA. 10+00 - STA. 11+50 CROSS SECTIONS SRTS / HANFT STREET IMPROVEMENTS
SECTION 09-00002-00-SW NEW ATHENS, ILLINOIS