


F.A.U. ROUTE	SECTION	COUNTY	TOTAL SHEETS	SHEET NUMBER
N/A	09-00002-00-SW	ST. CLAIR	8	7
STA. 10+17.29		TO		STA. 14+28.03
FEDERAL AID PROJECT			CONTRACT 97449	

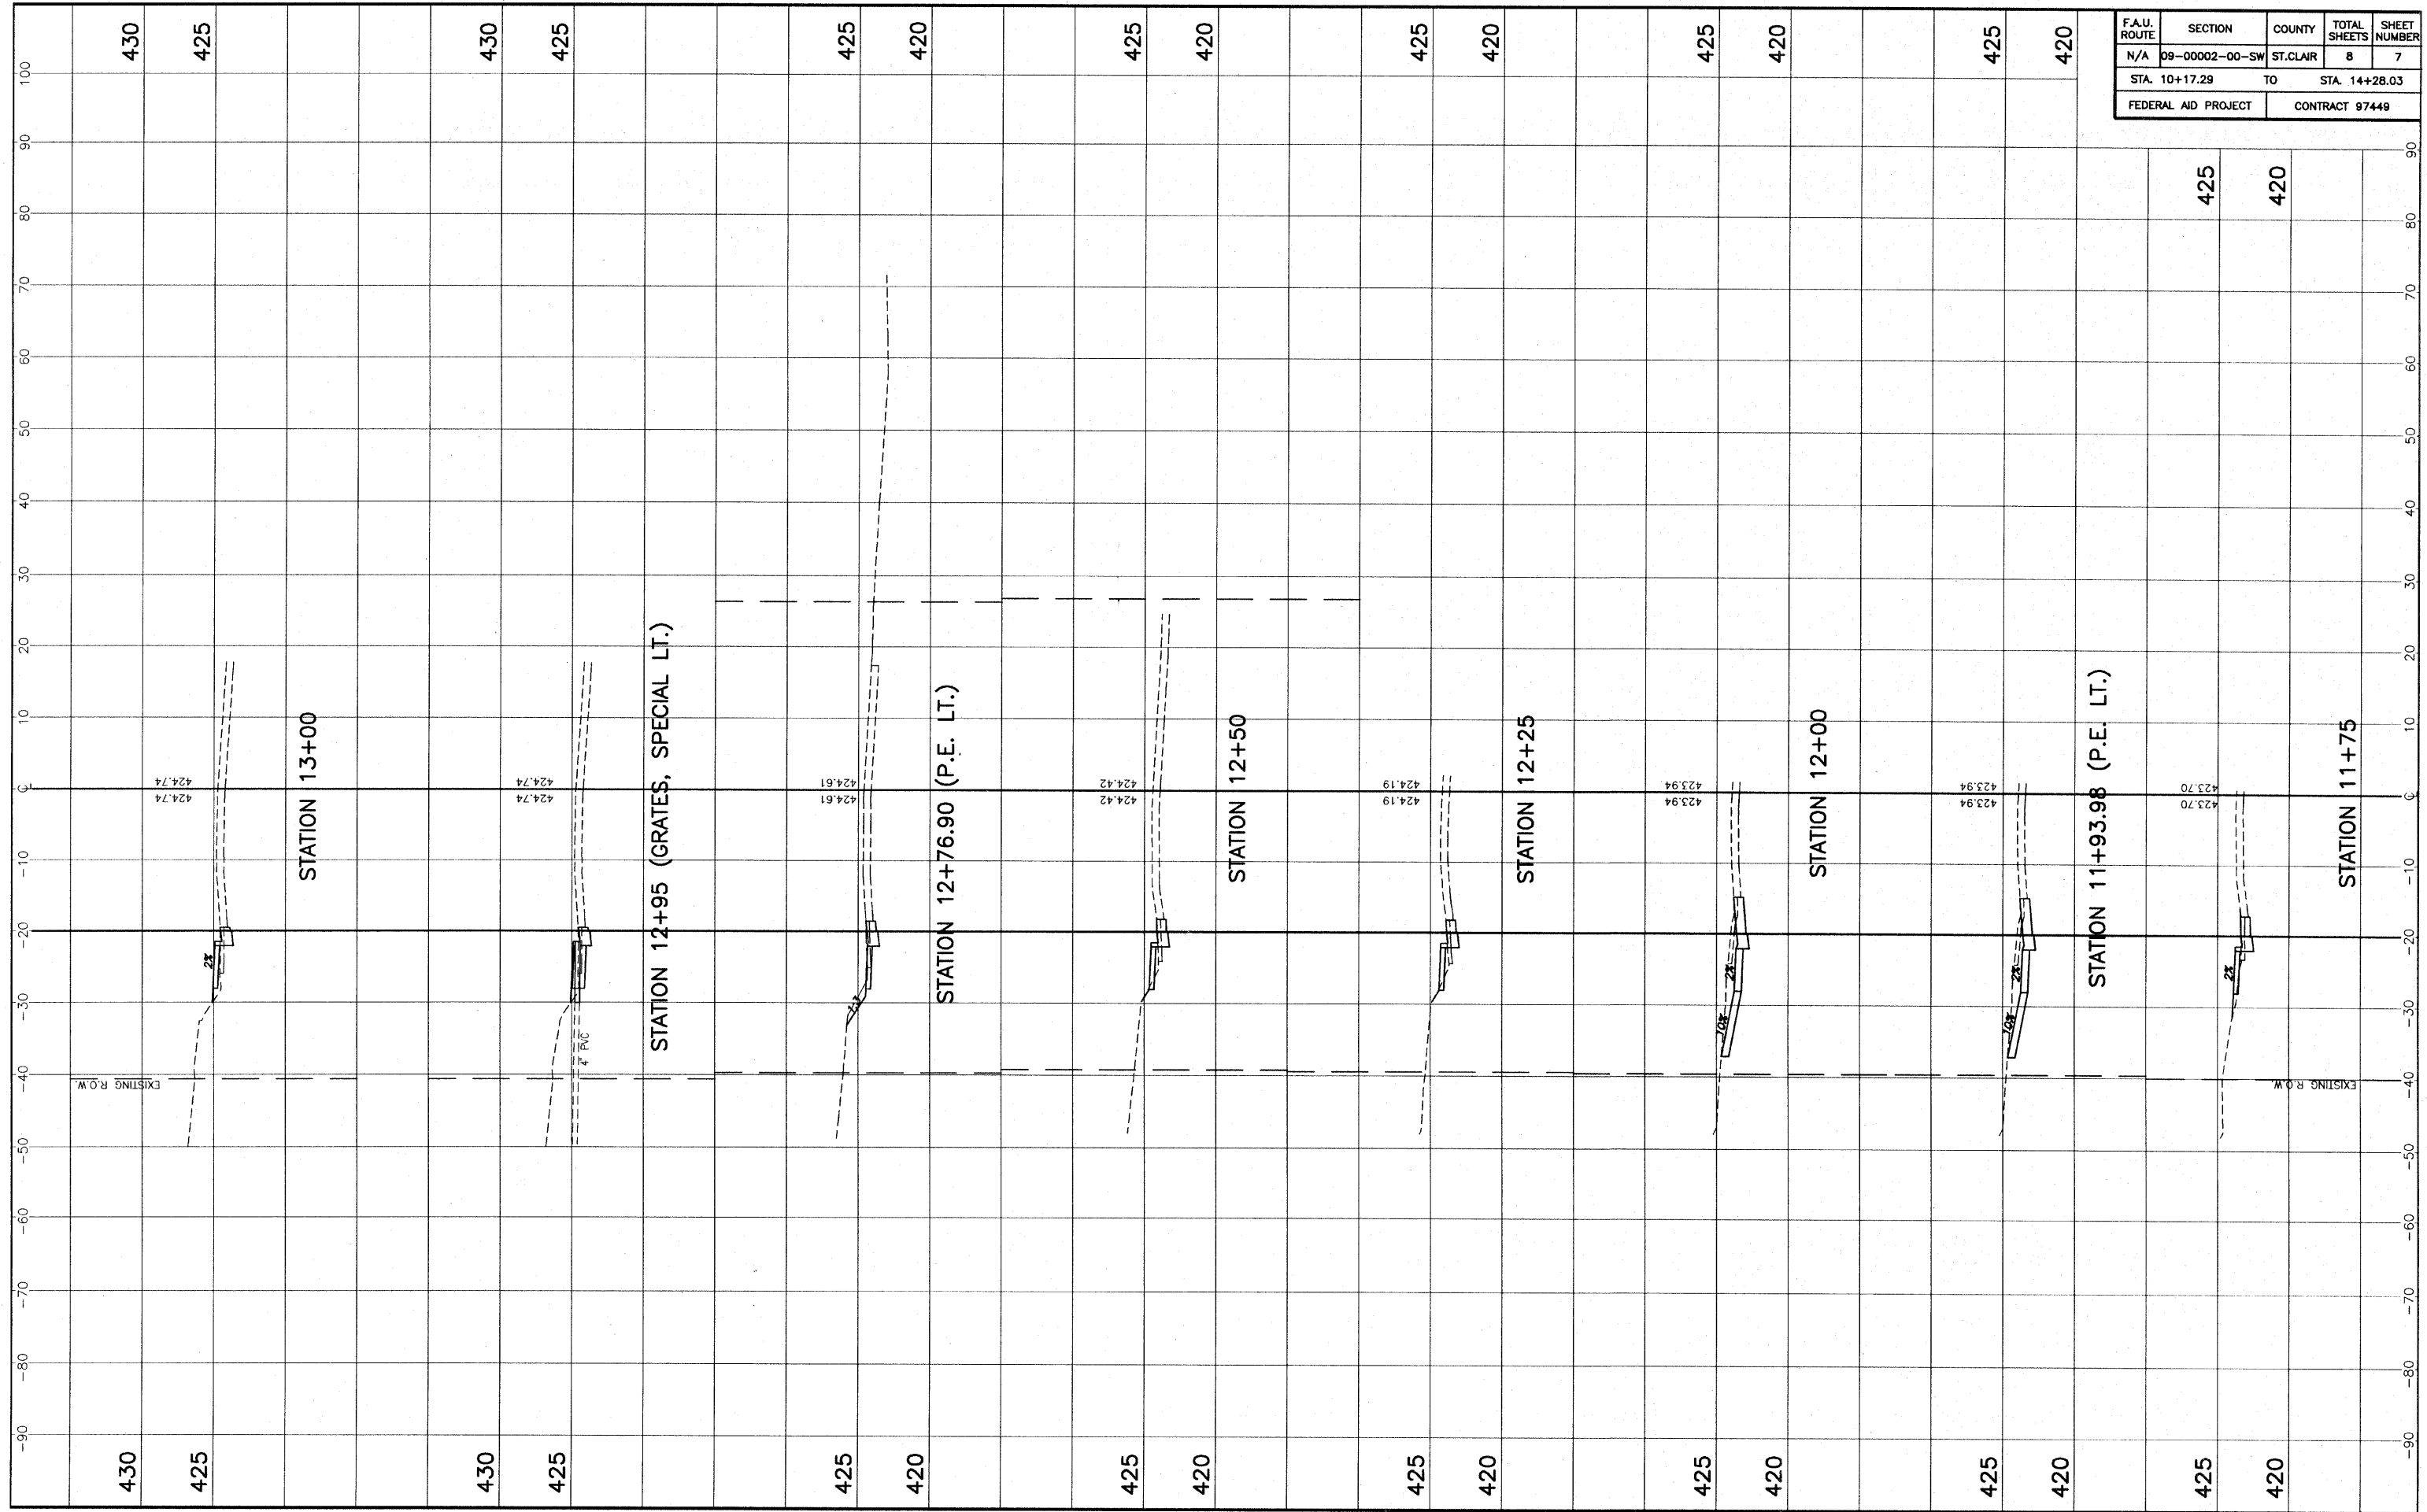

STA. 11+75 - STA. 13+00 CROSS SECTIONS SRTS / HANFT STREET IMPROVEMENTS
SECTION 09-00002-00-SW NEW ATHENS, ILLINOIS