


FLAGPOLE  
(COORDINATE LOCATION  
WITH SITE PERSONELL)

REMOVE AND REPLACE CONCRETE SIDEWALK

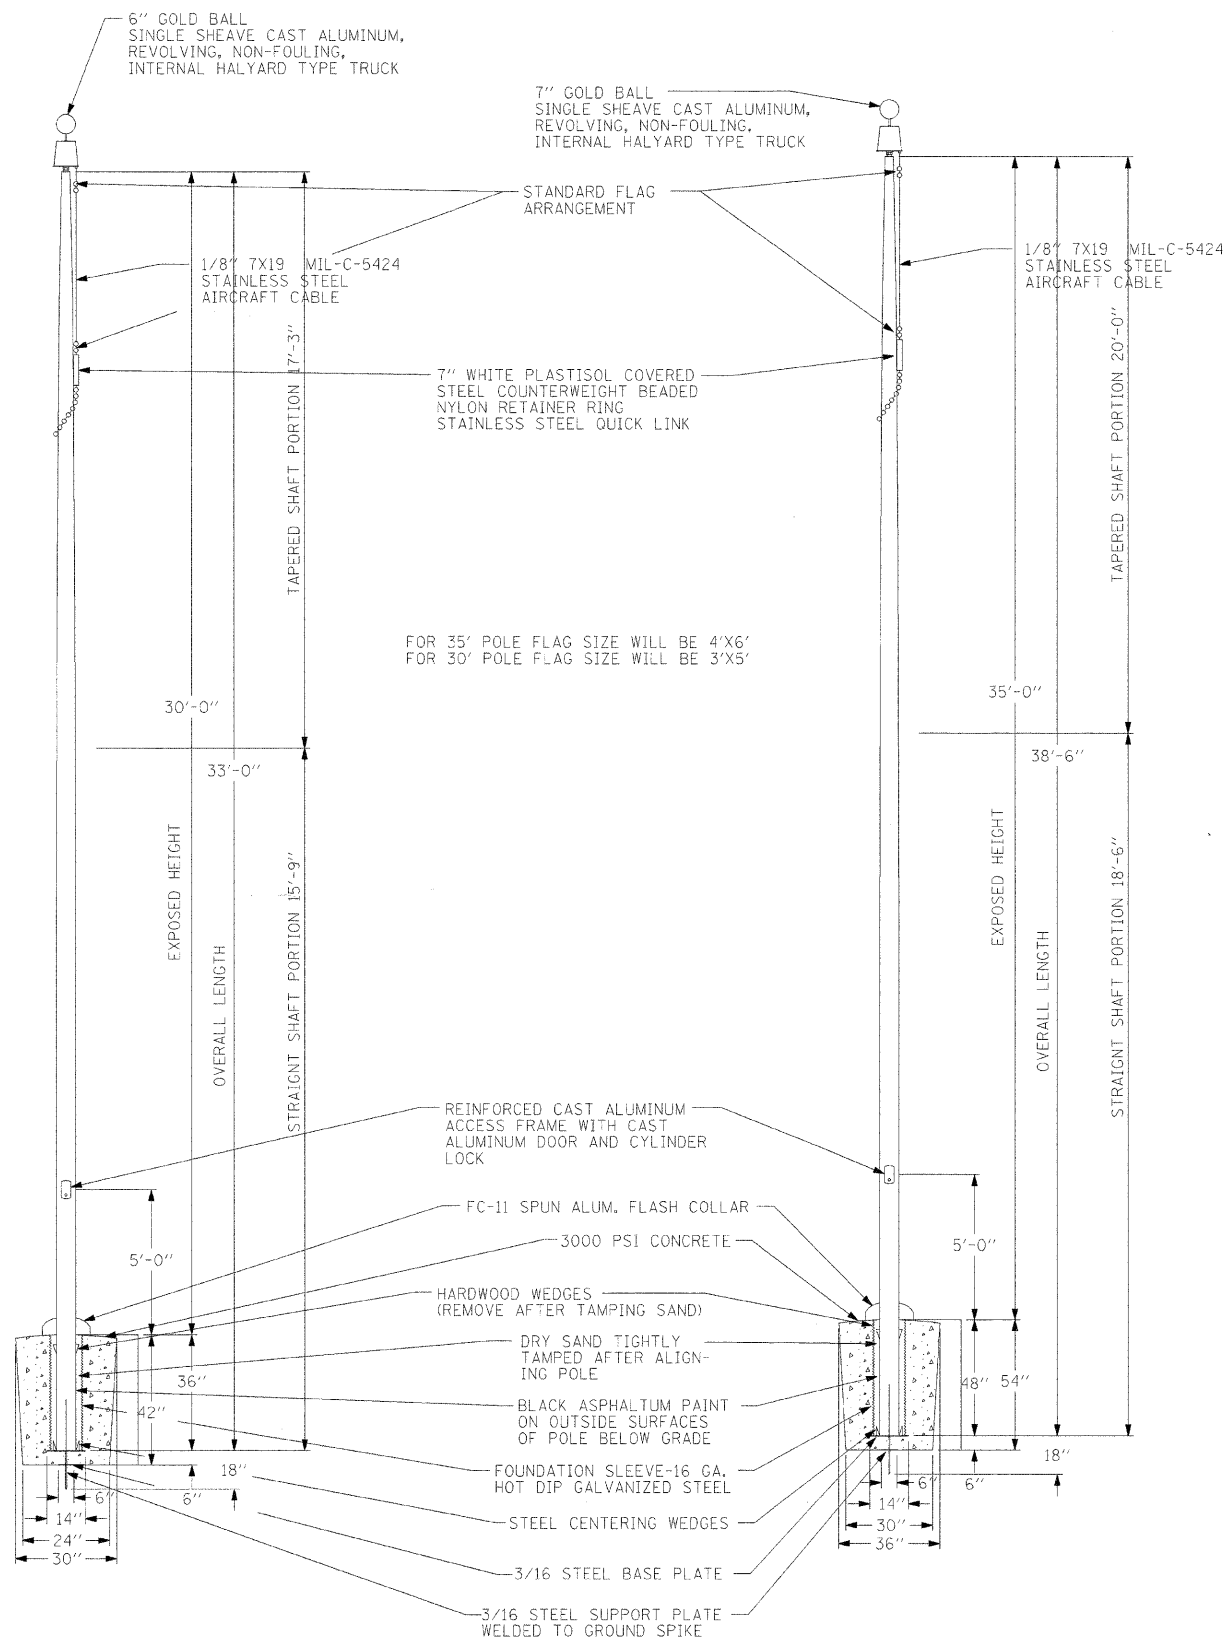

FOR 35' POLE FLAG SIZE WILL BE 4'X6'  
FOR 30' POLE FLAG SIZE WILL BE 3'X5'

REVOLVING NON-FOULING INTERNAL HALYARD TRUCK, CAST ALUMINUM BODY, SEALED BEARINGS AND 2-1/2" DIAMETER PLATED STEEL SHEAVE

STAINLESS STEEL, DIRECT DRIVE WINCH WITH REMOVABLE CRANK HANDLE

ALL SHAFTS WITH AN OVERALL LENGTH OF MORE THAN 38'-6" ARE SHIPPED IN TWO SECTIONS. SHAFTS WITH AN OVERALL LENGTH OF MORE THAN 49'-6" ARE SHIPPED IN THREE SECTIONS.

EACH SECTION MATCH MARKED FOR FIELD ASSEMBLY. EXPOSED PORTION OF JAM SLEEVE MUST BE WELL LUBRICATED PRIOR TO ASSEMBLY.

1-1/2" MAX. SHOP GAP ALLOWED FOR FIELD FITTING (RAM FOR TIGHT JOINT).

1-35' FLAGPOLE  
2-30' FLAGPOLE

EXP/HT. 30' OVERALL HT. 33' SHIP IN 1 SEC.  
BUTT. DIA. 6" TOP DIA. 3 1/2" WALL THICKNESS .188  
FINISH : 150 GRIT HIGH POLISH

EXP/HT. 35' OVERALL HT. 38'-6" SHIP IN 1 SEC.  
BUTT. DIA. 7" TOP DIA. 3 1/2" WALL THICKNESS .188  
FINISH : 150 GRIT HIGH POLISH

FILE NAME =	USER NAME = #USER#	DESIGNED - T.T.P.	REVISED -
#FILEL#		DRAWN - S.D.K.	REVISED -
		CHECKED - R.H.D.	REVISED -
		DATE - 5/8/09	REVISED -

STATE OF ILLINOIS  
DEPARTMENT OF TRANSPORTATION

FLAGPOLE DETAILS  
CAHOKIA MOUNDS STATE HISTORIC SITE

SCALE: SHEET NO. 12 OF 12 SHEETS STA. TO STA.

F.A. RTE.	SECTION	COUNTY	TOTAL SHEETS	SHEET NO.
		ST. CLAIR	12	12
CONTRACT NO. 46060				
FED. ROAD DIST. NO. ILLINOIS FED. AID PROJECT				

JOB NO. 250-061-G VASCONCELLES ENGINEERING CORP. DESIGN FIRM REGISTRATION NUMBER 184-002107