


DATE	
BY	
FINN	
SURVEY	
NOTE BOOK	
NO.	
ORIGINAL	
SURVEY	
NOTE BOOK	
NO.	
DESIGNED	
DRAWN	
CHECKED	
DATE	

DATE	
BY	
FINN	
SURVEY	
NOTE BOOK	
NO.	
ORIGINAL	
SURVEY	
NOTE BOOK	
NO.	
DESIGNED	
DRAWN	
CHECKED	
DATE	

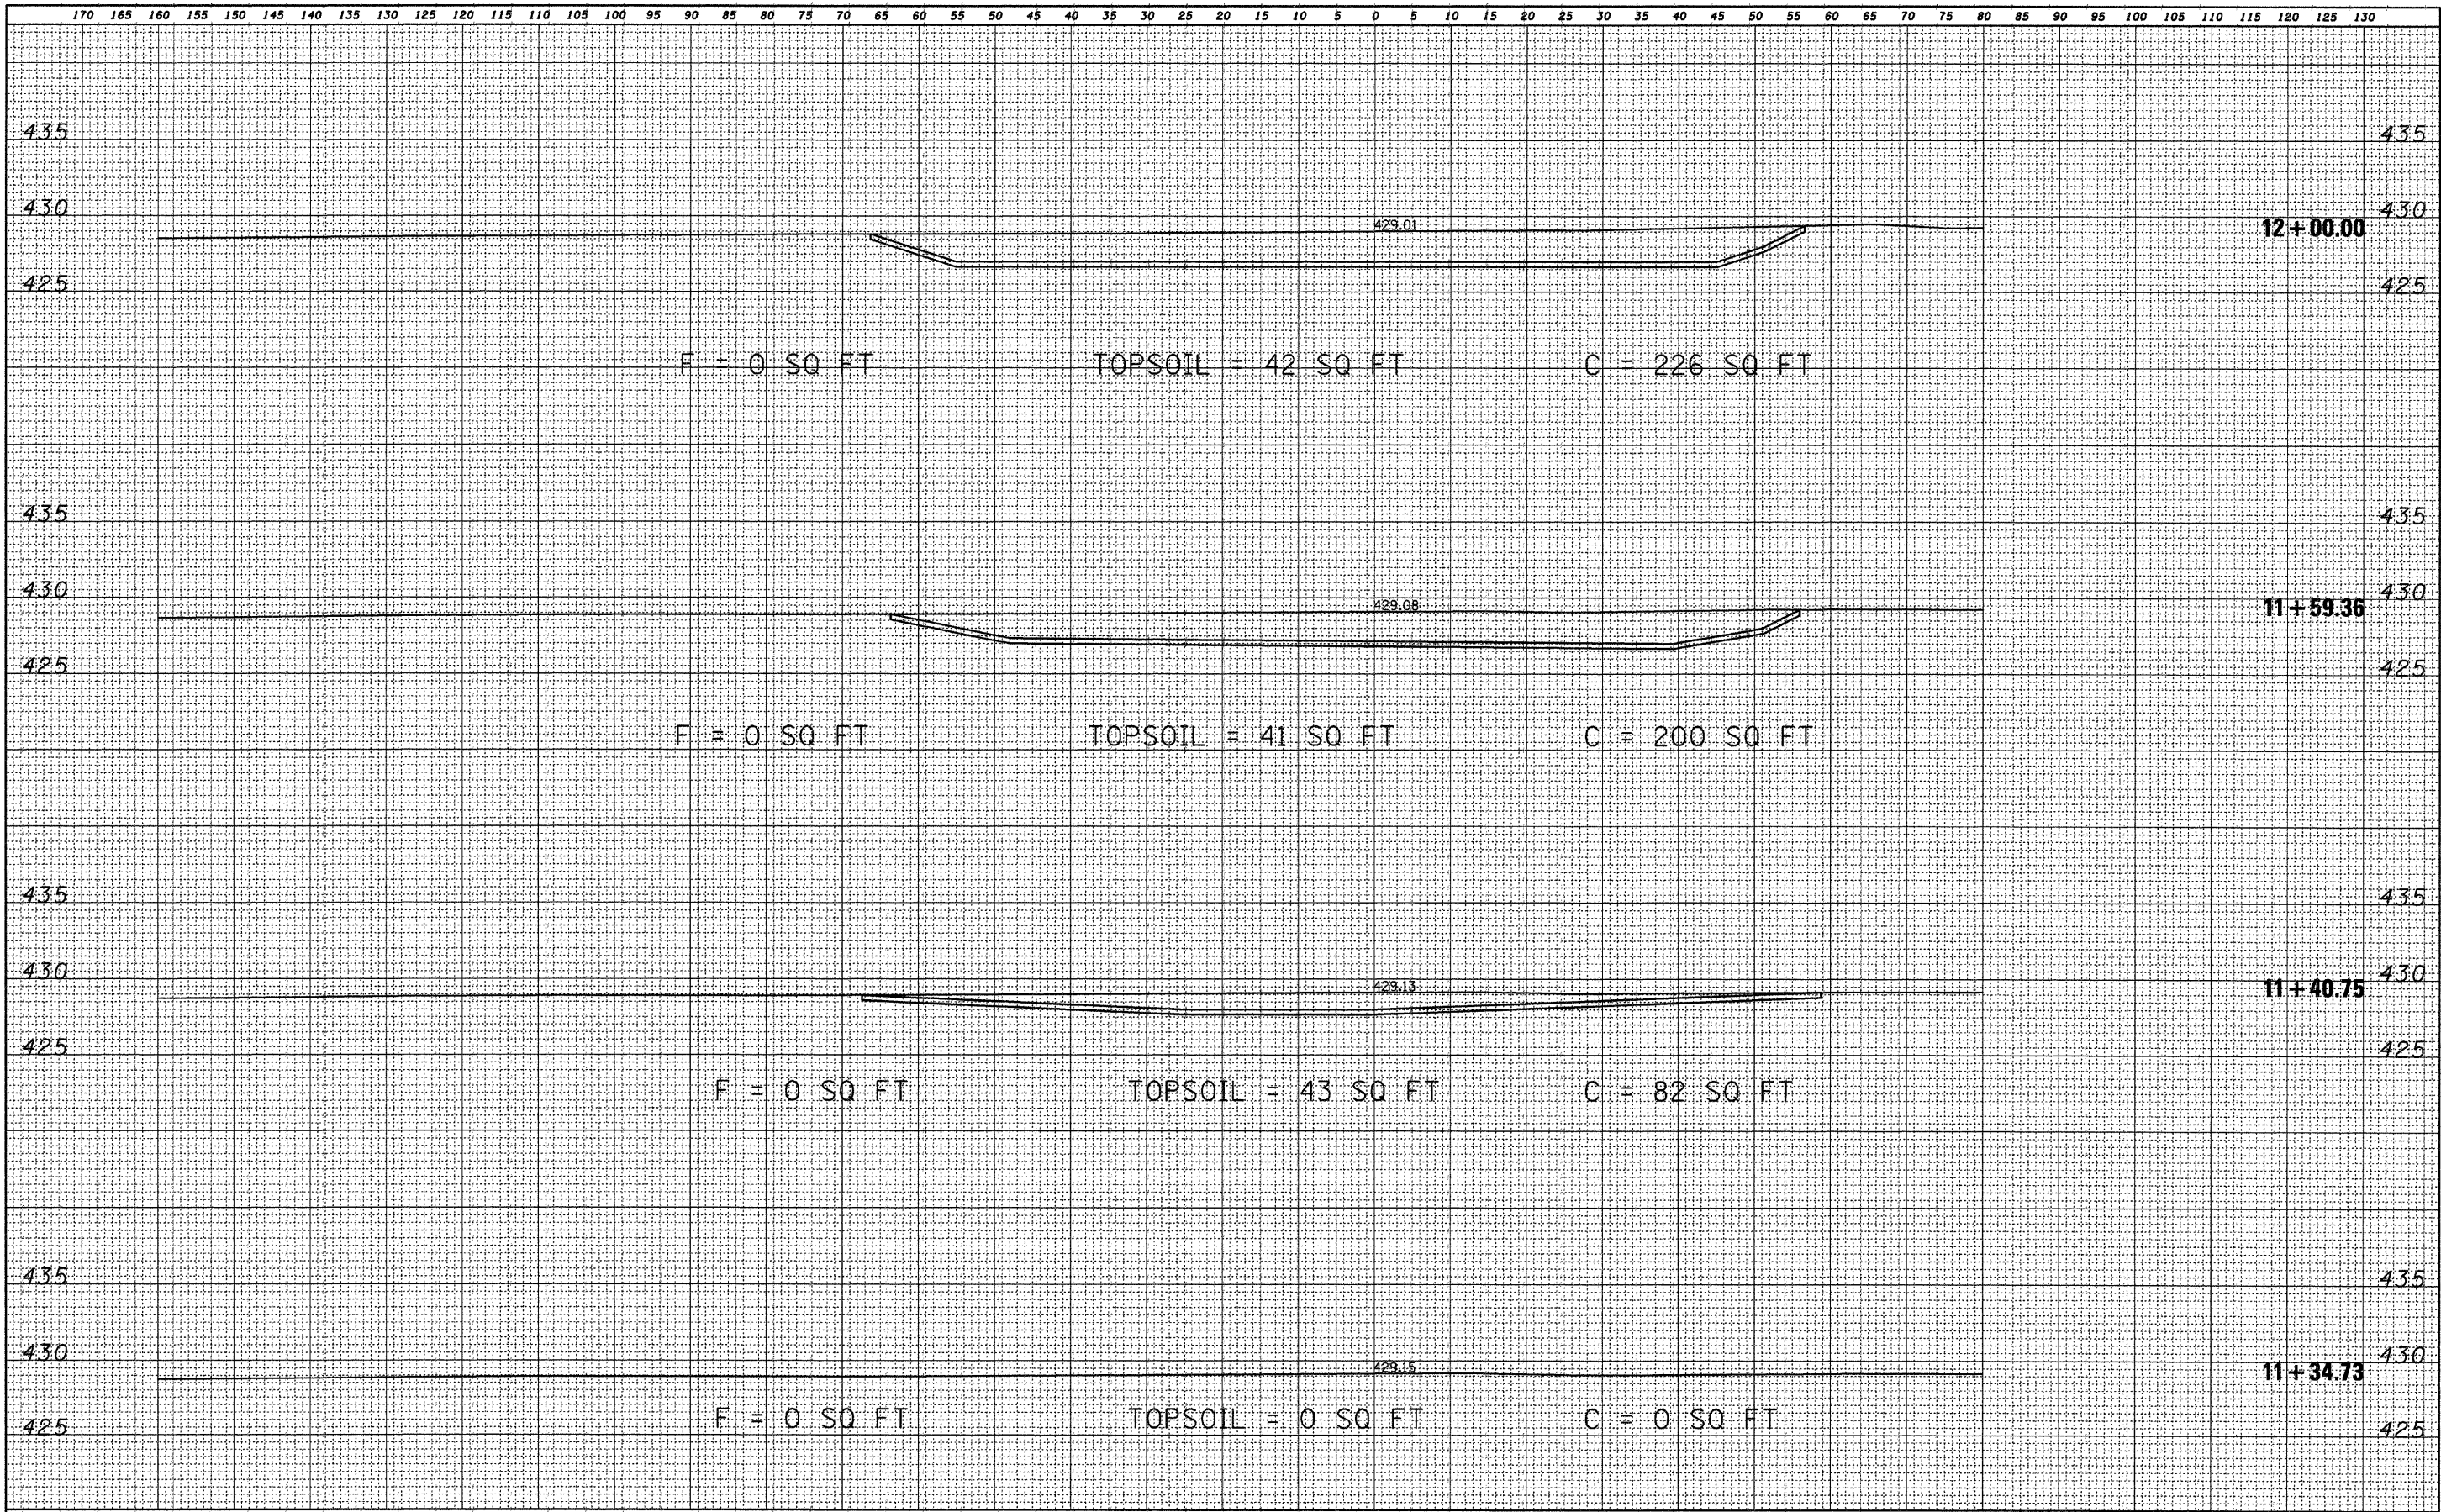

FILE NAME =	USER NAME = #USER#	DESIGNED - R.H.D.	REVISED -	<b>STATE OF ILLINOIS</b> <b>DEPARTMENT OF TRANSPORTATION</b>				<b>PROPOSED CROSS SECTIONS</b> <b>LEWIS &amp; CLARK STATE HISTORIC SITE</b>				F.A. RTE.	SECTION	COUNTY	TOTAL SHEETS	SHEET NO.
#FILE#		DRAWN - S.D.K.	REVISED -					SCALE:	SHEET NO. 9 OF 13 SHEETS	STA. 11+34.73	TO STA. 12+00.00			MADISON	13	9
	PLOT SCALE = #SCALE#	CHECKED - R.H.D.	REVISED -					CONTRACT NO. 4606/				FED. ROAD DIST. NO. [ILLINOIS] FED. AID PROJECT				
	PLOT DATE = #DATE#	DATE - 4/8/09	REVISED -													