


DATE	
BY	
FINN	
SURVEY	
PLOTTED	
TEMPLATE	
AREAS	
CHECKED	
NO.	

DATE	
BY	
ORIGINAL	
SURVEY	
PLOTTED	
TEMPLATE	
AREAS	
CHECKED	
NO.	

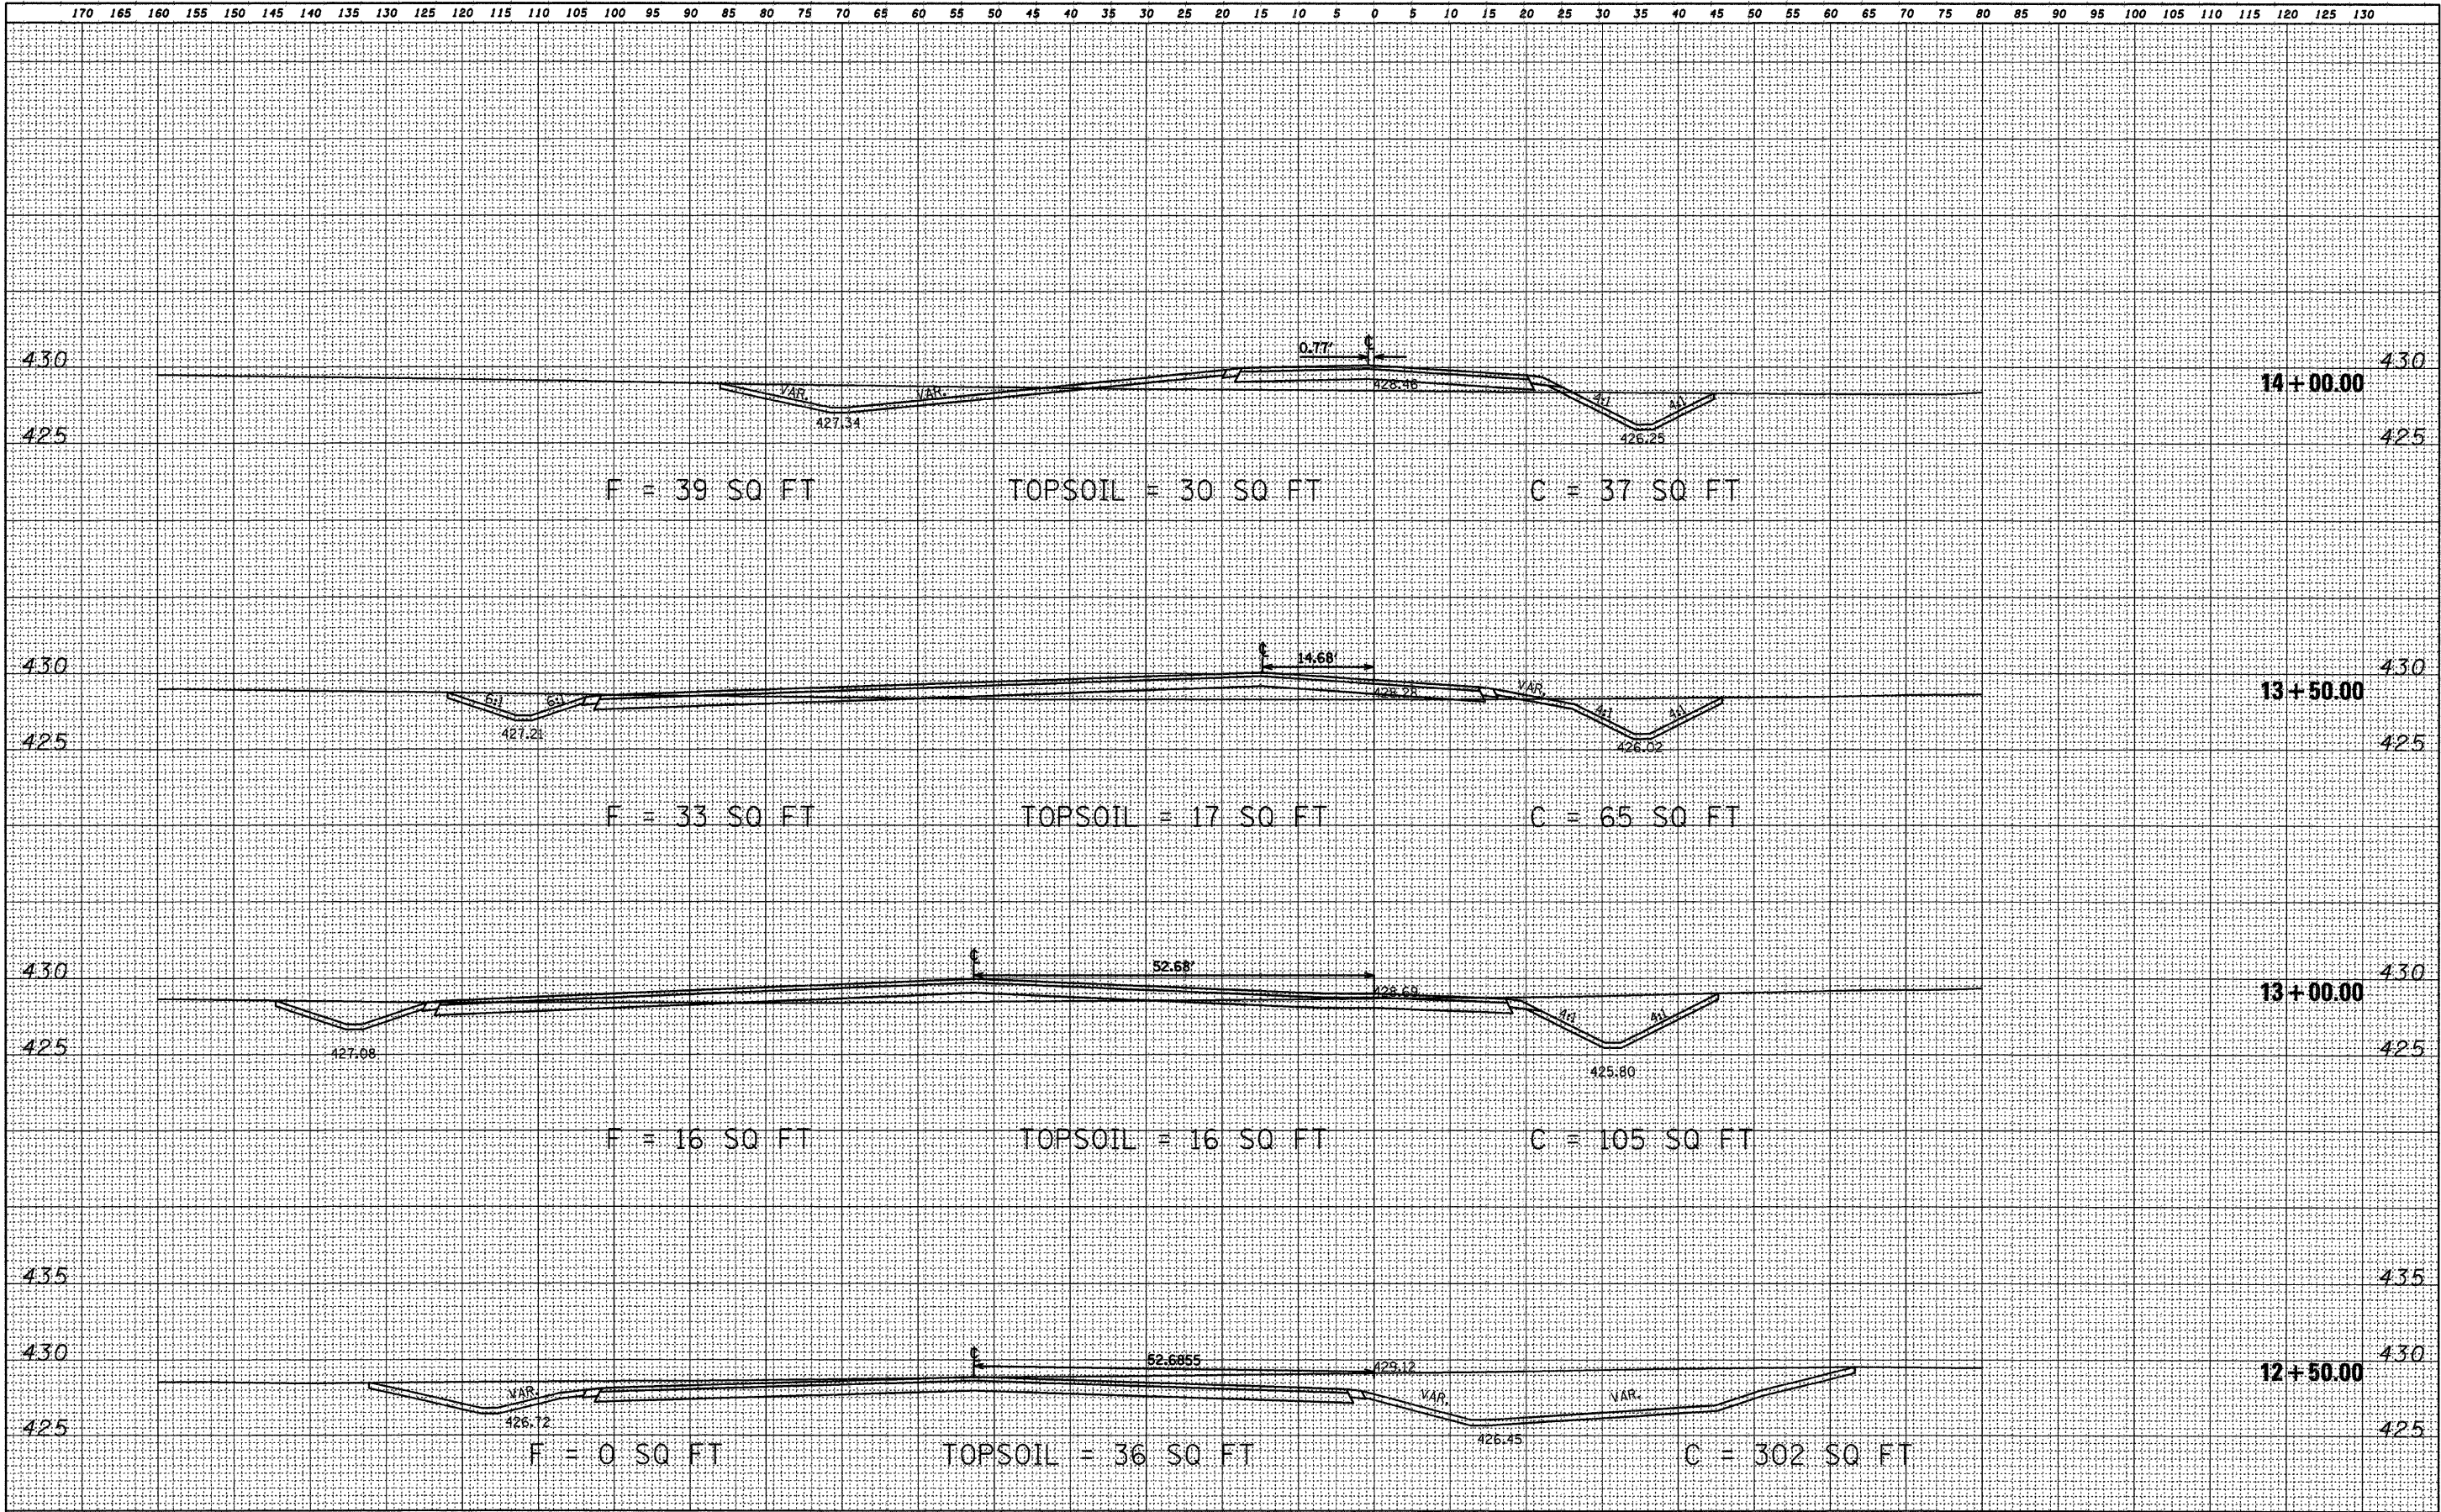

FILE NAME =	USER NAME = *USER*	DESIGNED - R.H.D.	REVISED -	STATE OF ILLINOIS DEPARTMENT OF TRANSPORTATION				PROPOSED CROSS SECTIONS LEWIS & CLARK STATE HISTORIC SITE				F.A. RTE.	SECTION	COUNTY	TOTAL SHEETS	SHEET NO.
#FILE#		DRAWN - S.D.K.	REVISED -					SCALE:	SHEET NO. 10 OF 13 SHEETS	STA. 12+50.00	TO STA. 14+00.00	FED. ROAD DIST. NO.	ILLINOIS	FED. AID PROJECT	MADISON	13
	PLOT SCALE = *SCALE*	CHECKED - R.H.D.	REVISED -									CONTRACT NO. 46067				
	PLOT DATE = *DATE*	DATE - 4/8/09	REVISED -													