


DATE	
BY	
FINAL SURVEY	SURVEYED
NOTE BOOK	PLOTTED
NO.	AREAS CHECKED

DATE	
BY	
ORIGINAL SURVEY	SURVEYED
NOTE BOOK	PLOTTED
NO.	AREAS CHECKED

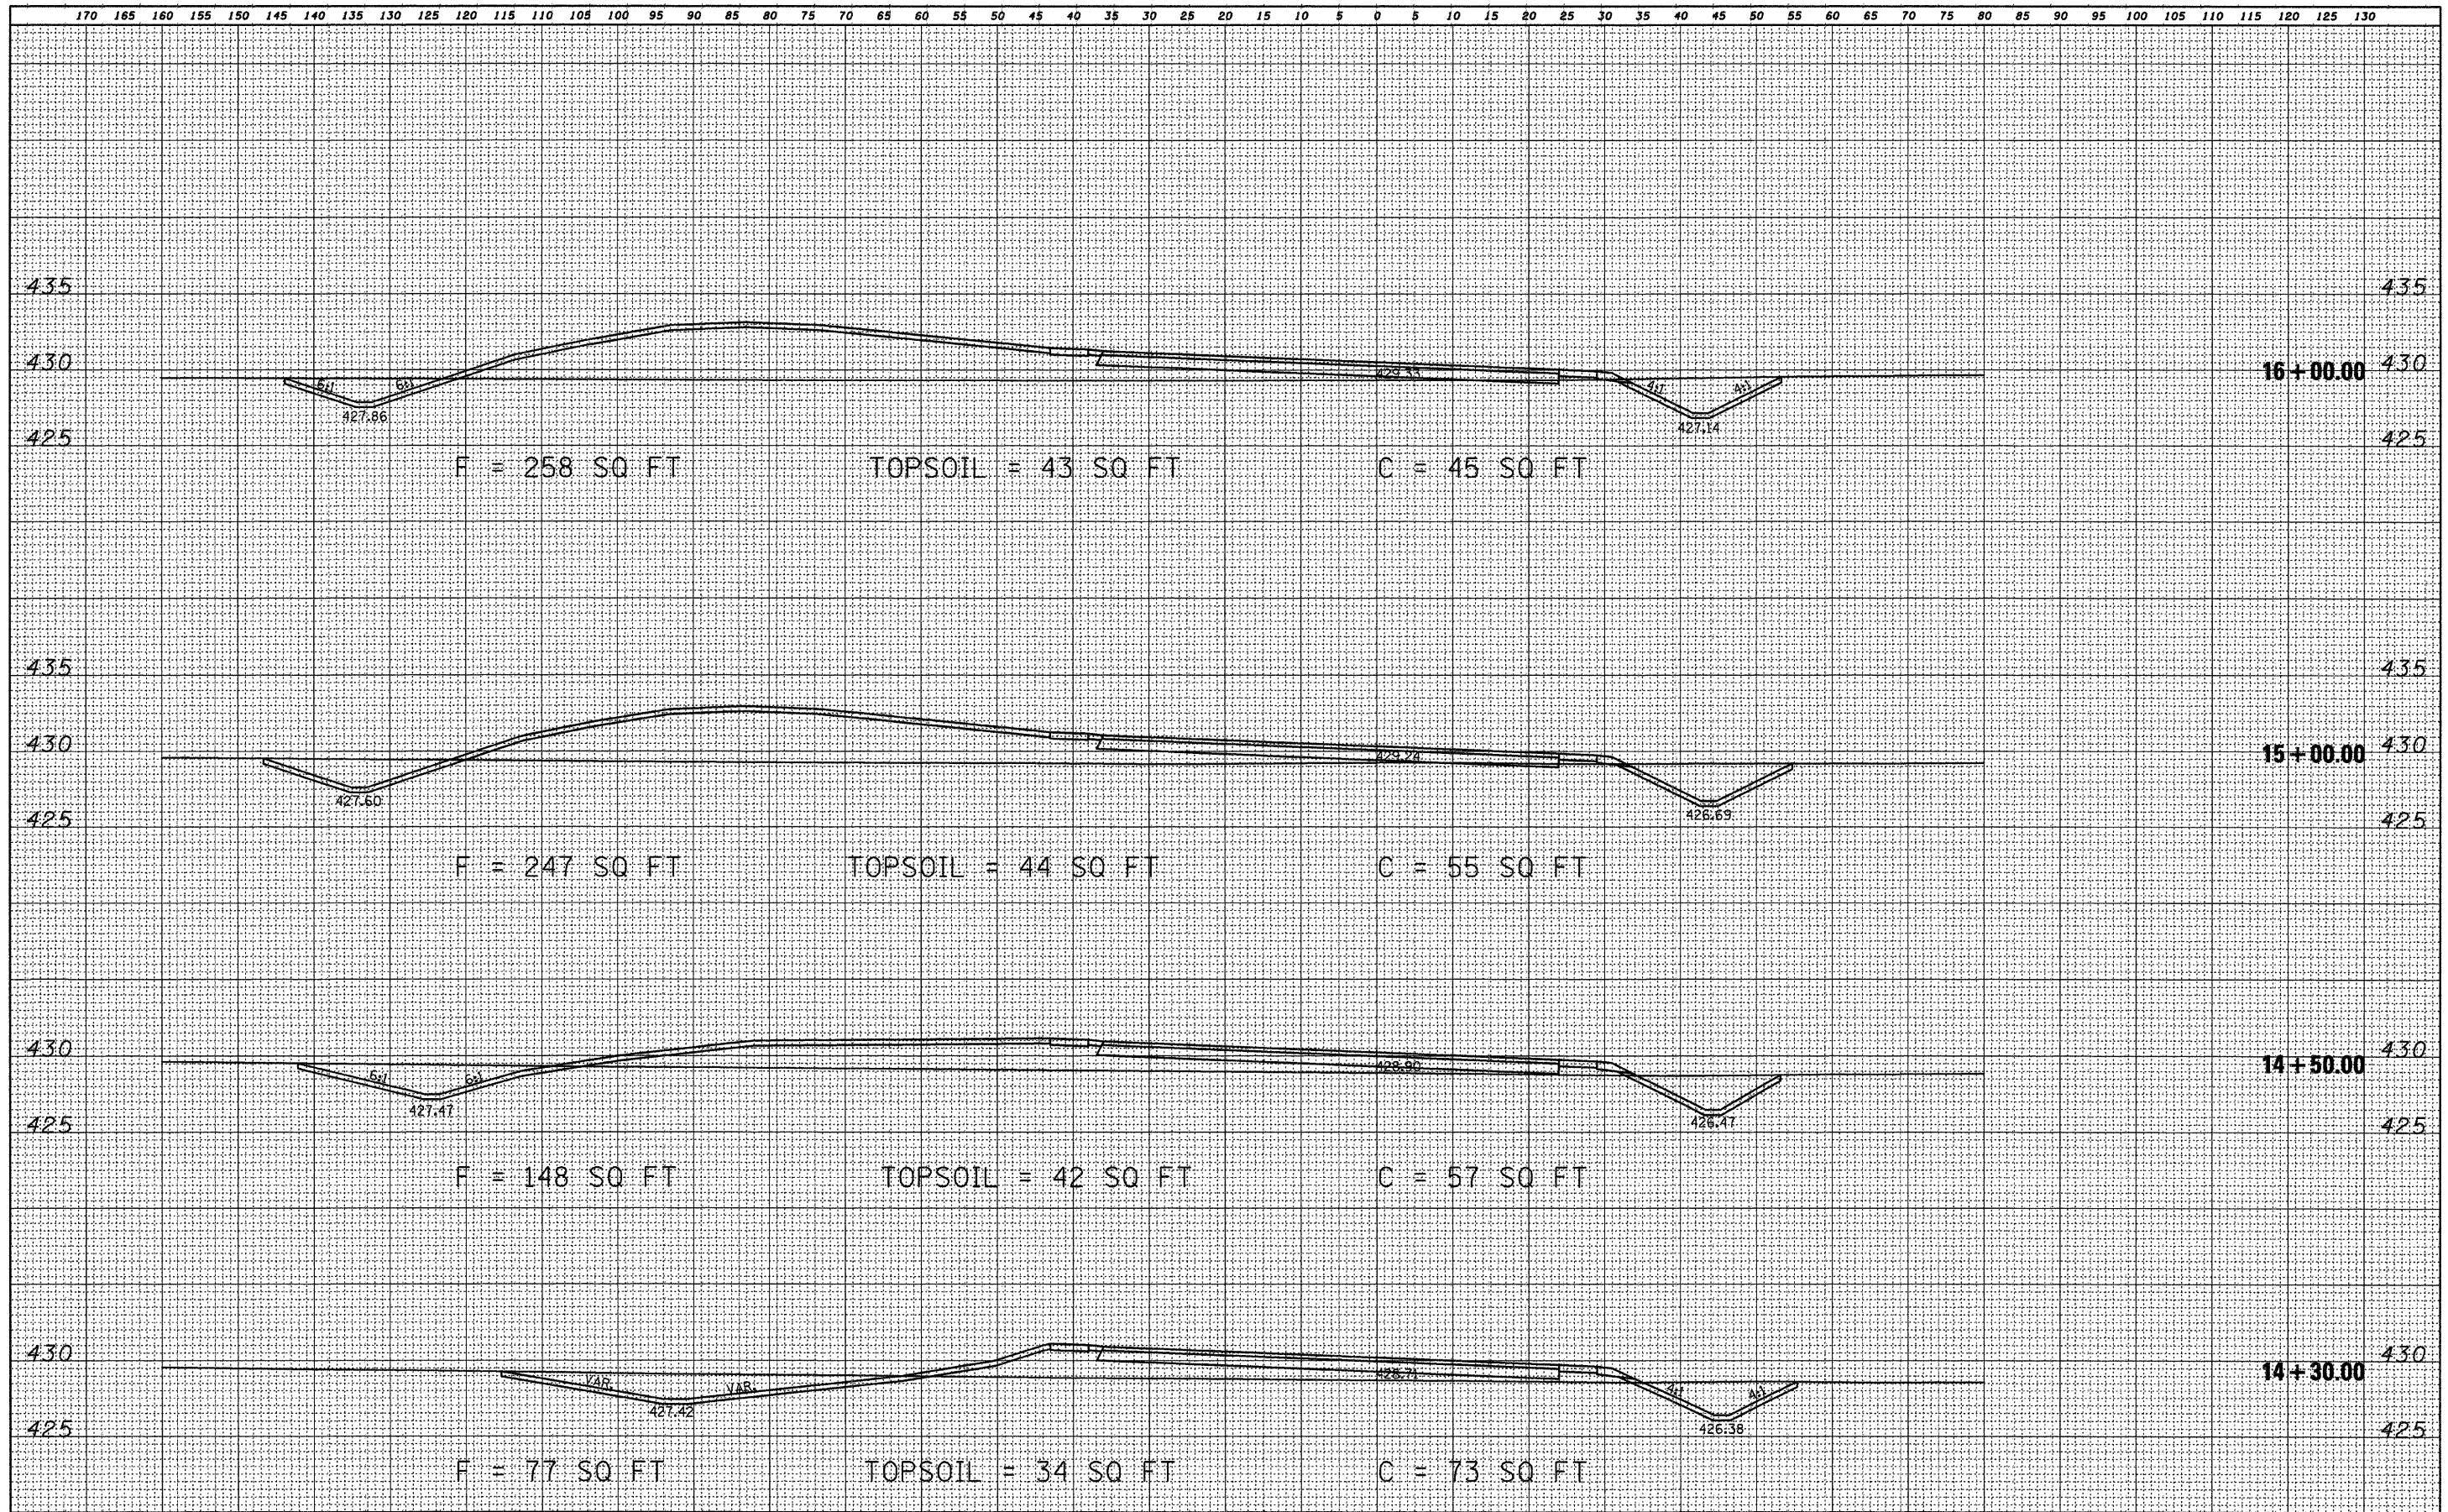

FILE NAME =	USER NAME = *USER*	DESIGNED - R.H.D.	REVISED -	STATE OF ILLINOIS DEPARTMENT OF TRANSPORTATION	PROPOSED CROSS SECTIONS LEWIS & CLARK STATE HISTORIC SITE			F.A. RTE.	SECTION	COUNTY	TOTAL SHEETS	SHEET NO.
*FILE#		DRAWN - S.D.K.	REVISED -		SCALE:	SHEET NO. 11 OF 13 SHEETS	STA. 14+30.00	TO STA. 16+00.00	MADISON	13	11	
PLOT SCALE = *SCALE*		CHECKED - R.H.D.	REVISED -		CONTRACT NO. 46067			FED. ROAD DIST. NO. [ILLINOIS] FED. AID PROJECT				
PLOT DATE = *DATE*		DATE - 4/8/09	REVISED -									