


FINAL SURVEY	CHECKED	DATE
SURVEY	PLOTTED	
NOTE BOOK	TEMPLATE	
	AREAS	
	CHECKED	

ORIGINAL SURVEY	CHECKED	DATE
SURVEY	PLOTTED	
NOTE BOOK	TEMPLATE	
	AREAS	
	CHECKED	

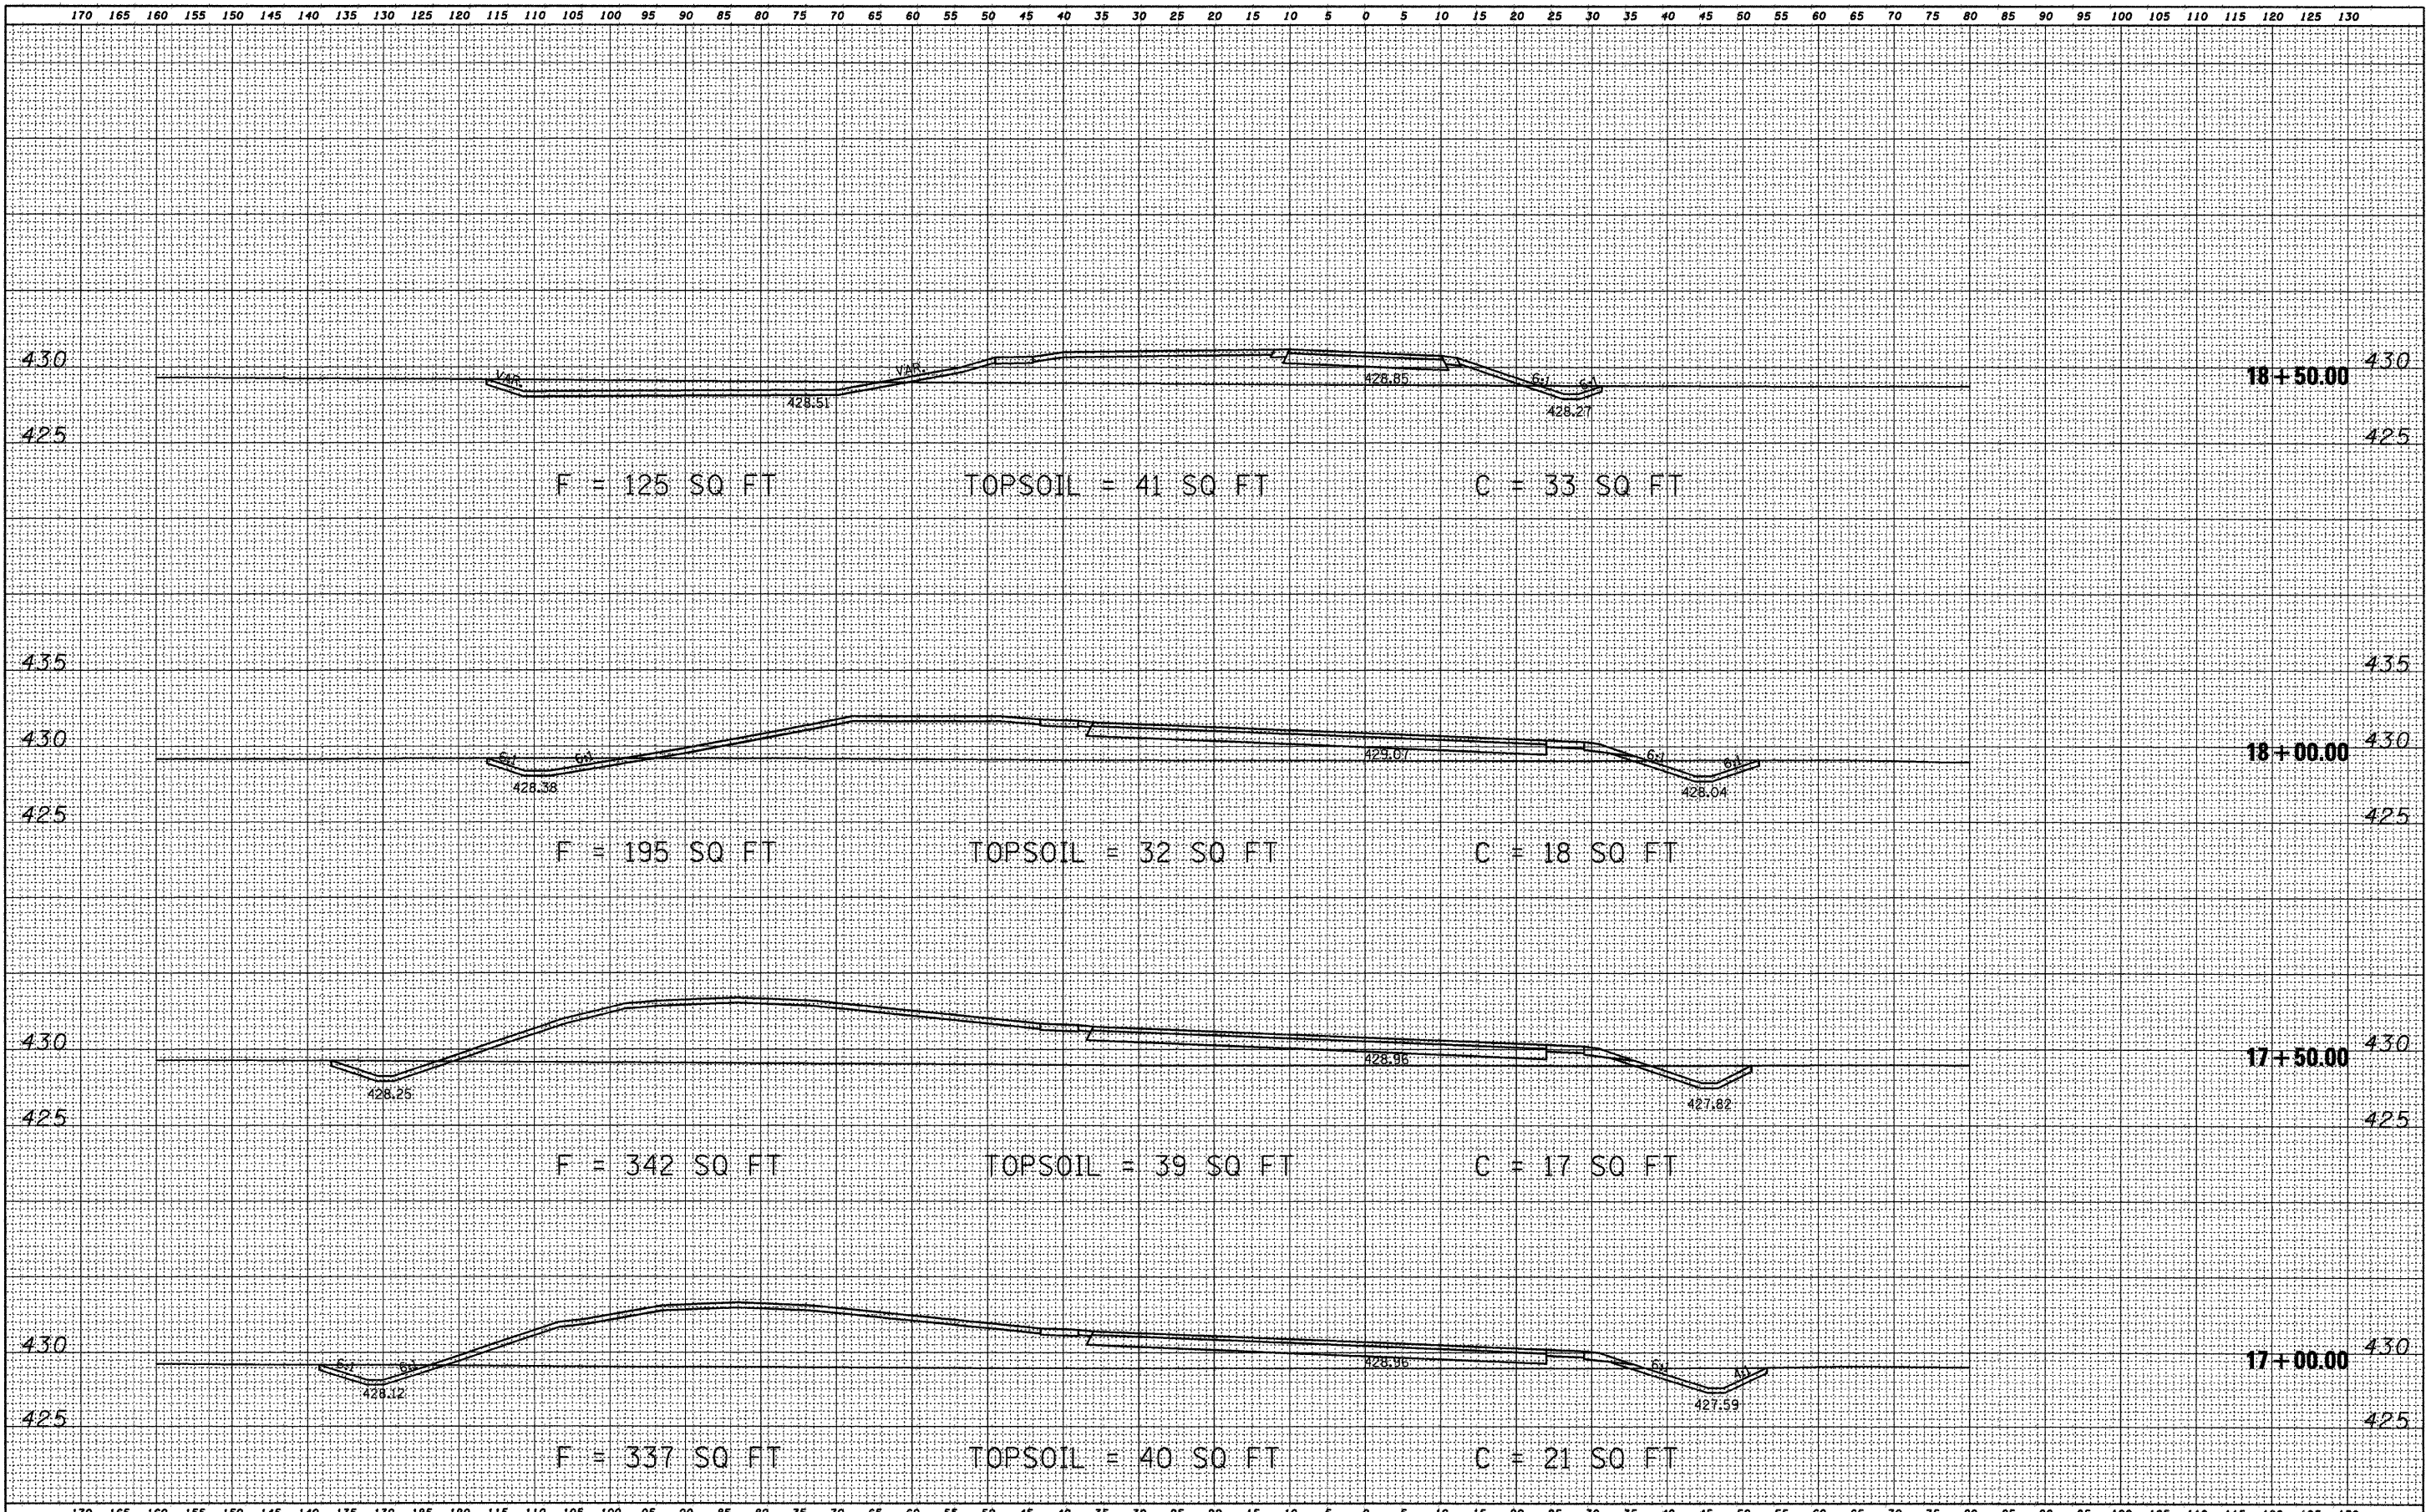

FILE NAME =	USER NAME = *USER*	DESIGNED - R.H.D.	REVISED -	STATE OF ILLINOIS DEPARTMENT OF TRANSPORTATION	PROPOSED CROSS SECTIONS LEWIS & CLARK STATE HISTORIC SITE		F.A. RTE.	SECTION	COUNTY	TOTAL SHEETS	SHEET NO.	
#FILE#		DRAWN - S.D.K.	REVISED -		SCALE:	SHEET NO. 12 OF 13 SHEETS	STA. 17+00.00 TO STA. 18+50.00		MADISON	13	12	
PLOT SCALE = *SCALE*		CHECKED - R.H.D.	REVISED -									
PLOT DATE = *DATE*		DATE - 4/8/09	REVISED -									
								CONTRACT NO. 4606/		FED. ROAD DIST. NO. ILLINOIS FED. AID PROJECT		