


FINAL SURVEY NOTE BOOK NO.	REVISIONS	DATE
	PLOTTED	
	TEMPLATE	
	AREAS	
	CHECKED	

ORIGINAL SURVEY NOTE BOOK NO.	REVISIONS	DATE
	PLOTTED	
	TEMPLATE	
	AREAS	
	CHECKED	

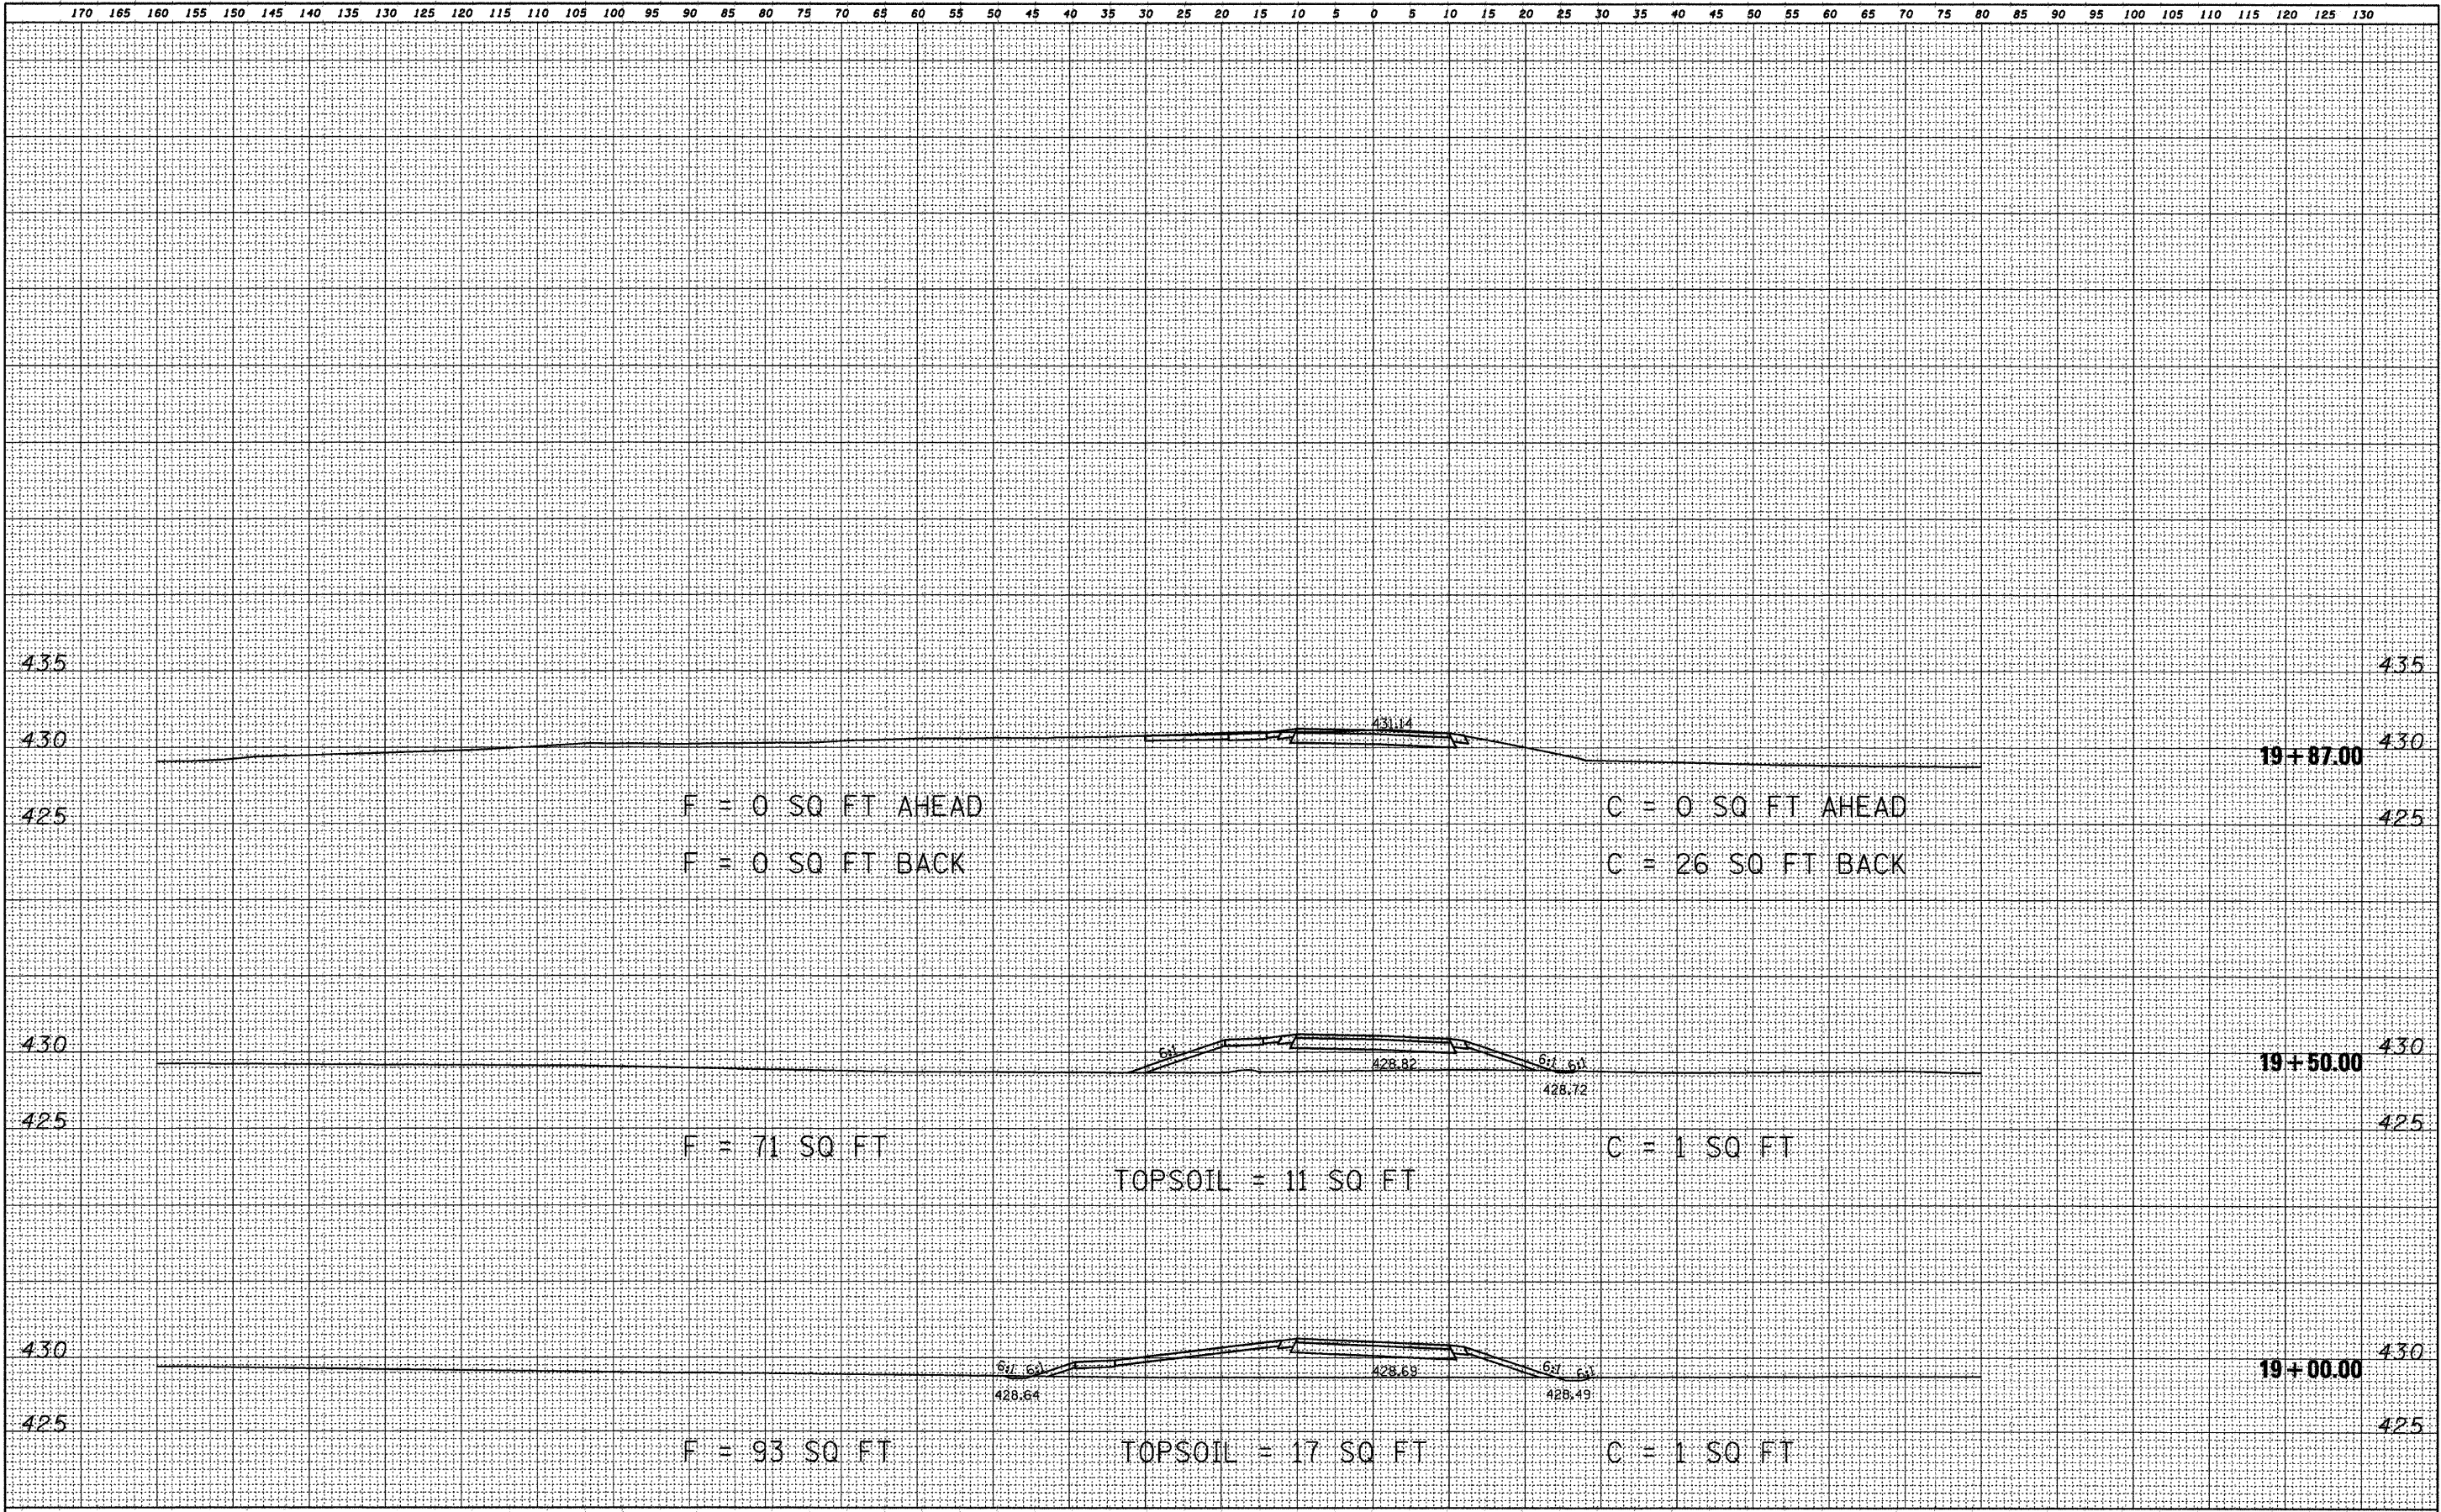

FILE NAME = #FILE#	USER NAME = #USER#	DESIGNED - R.H.D.	REVISED -	STATE OF ILLINOIS DEPARTMENT OF TRANSPORTATION	PROPOSED CROSS SECTIONS LEWIS & CLARK STATE HISTORIC SITE			F.A. RTE.	SECTION	COUNTY	TOTAL SHEETS	SHEET NO.
	PLOT SCALE = #SCALE#	DRAWN - S.D.K.	REVISED -		SCALE:	SHEET NO. 13 OF 13 SHEETS	STA. 19+00.00	TO STA. 19+87.00	MADISON	13	13	
	PLOT DATE = #DATE#	CHECKED - R.H.D.	REVISED -						CONTRACT NO. 46067			
		DATE - 4/8/09	REVISED -						FED. ROAD DIST. NO.	ILLINOIS	FED. AID PROJECT	