



F.A.I. RTE.	SECTION	COUNTY	TOTAL SHEETS	SHEET NO.
94	2005-036 I	COOK	45	4
STA. 135+95.6 (SB I-57) TO STA. 1364+78.8 (SB RYAN)				
STA. 2031+23.0 (NB FORD) TO STA. 2364+99.1 (NB RYAN)				
FED. ROAD DIST. NO.	ILLINOIS	FED. AID PROJECT		

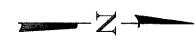

60A07

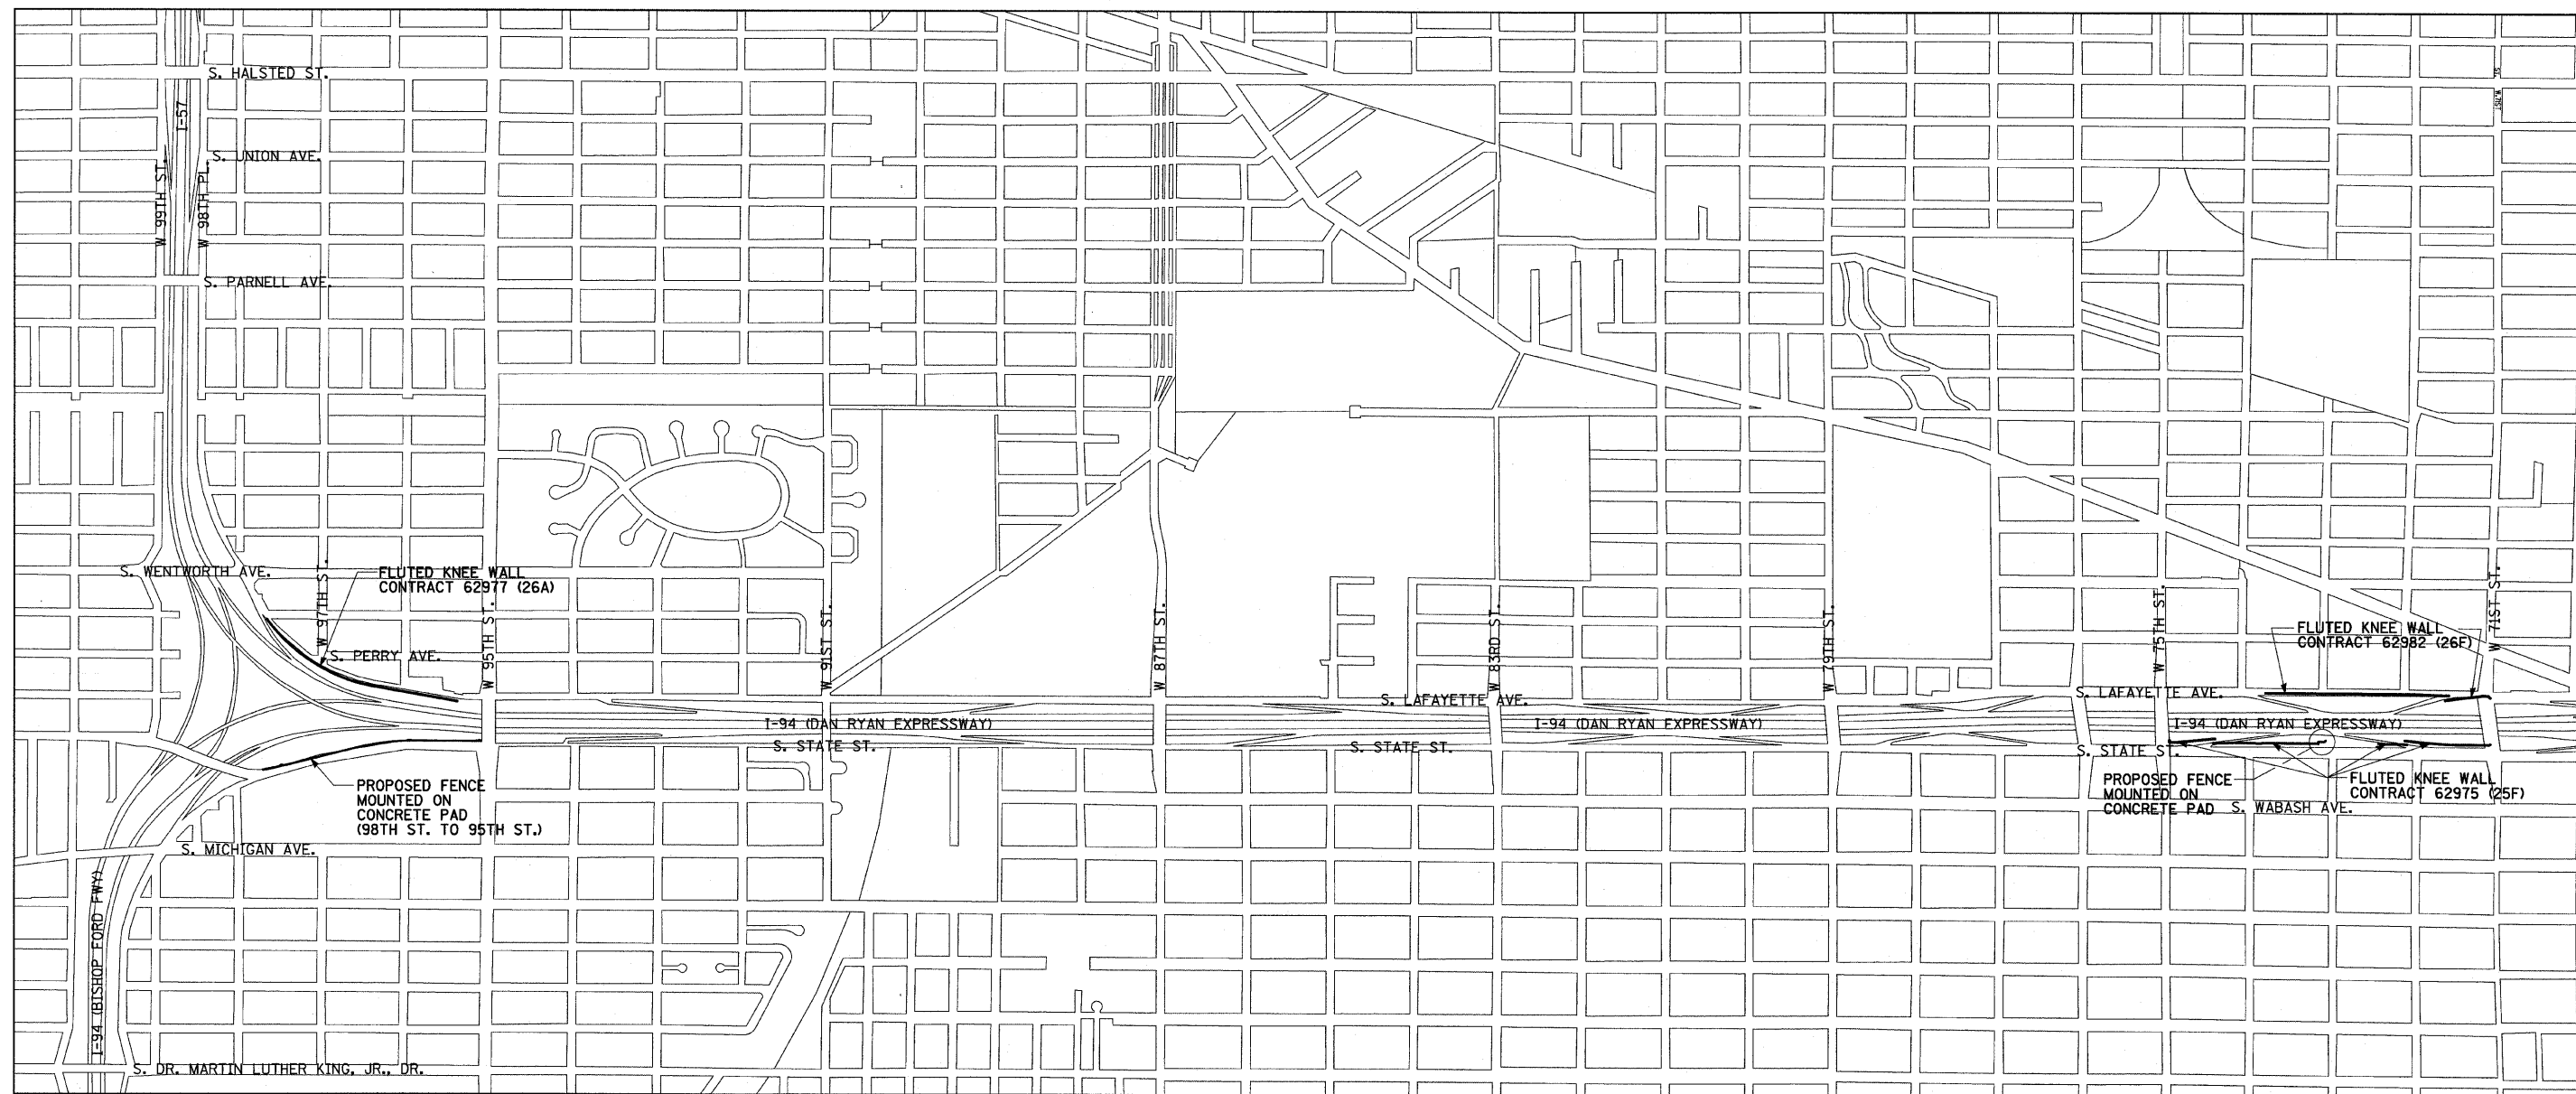

TYLININTERNATIONAL

REVISIONS	
NAME	DATE

ILLINOIS DEPARTMENT OF TRANSPORTATION
F.A.I. 94 (DAN RYAN EXPRESSWAY)
LOCATION PLAN
FLUTED KNEE WALLS

SCALE: NOT TO SCALE DRAWN BY: MAF, AMB
DATE: FEBRUARY 13, 2009 CHECKED BY: TGB, MI

3/19/2009 11:54:26 AM