

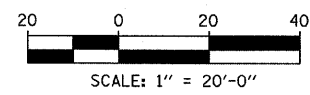
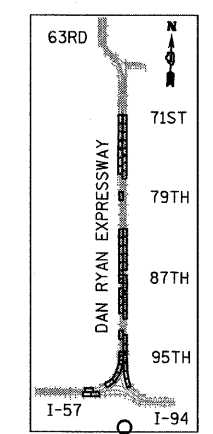
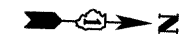


F.A.I. RTE.	SECTION	COUNTY	TOTAL SHEETS	SHEET NO.
94	2005-036 I	COOK	45	22
STA. 135+99.6 (SB I-57) TO STA. 1364+78.8 (SB RYAN)				
STA. 2031+23.0 (NB FORD) TO STA. 2364+99.1 (NB RYAN)				
FED. ROAD DIST. NO.	ILLINOIS	FED. AID PROJECT		

60A07

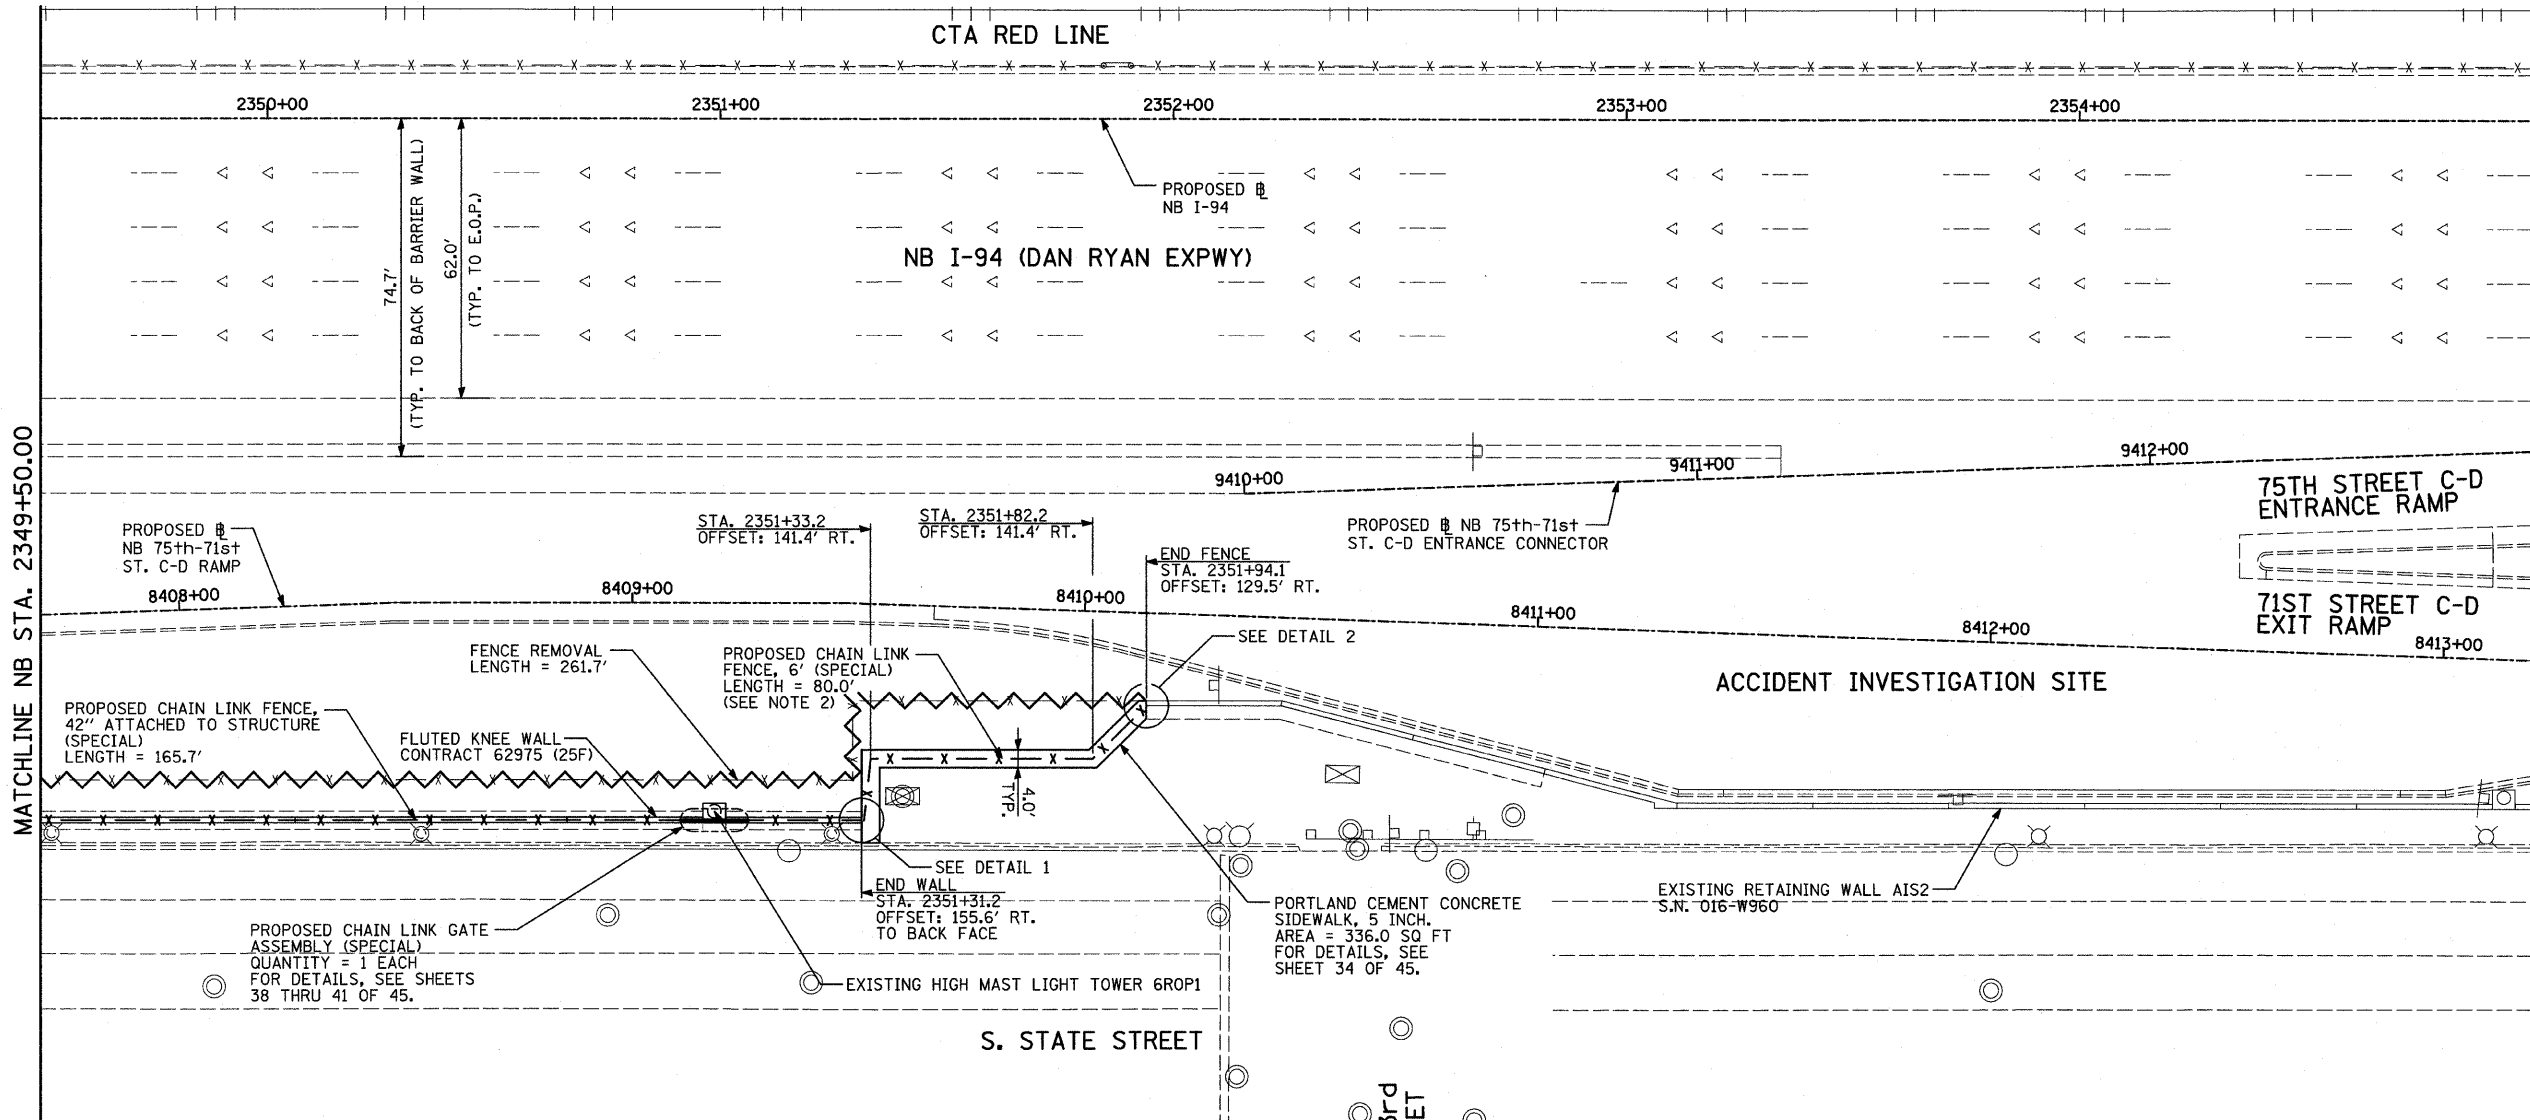

LEGEND:

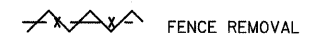

NOTES:

1. FOR CHAIN LINK FENCE, 42" ATTACHED TO STRUCTURE (SPECIAL), SEE SHEET 33 OF 45.
2. PROPOSED FENCE SHALL TIE INTO THE FENCE ON RETAINING WALL AIS2 (S.N. 016-W960) AND TO THE FENCE ON KNEE WALL.
3. THE CONTRACTOR IS RESPONSIBLE TO CLOSE THE GAP ABOVE THE SWALE. COST INCLUDED WITH "CHAIN LINK FENCE, 6' (SPECIAL)".
4. FOR CHAIN LINK GATE ASSEMBLY (SPECIAL), SEE SHEETS 38 THRU 41 OF 45.
5. THE CONTRACTOR SHALL USE THE EXCAVATED MATERIALS FROM THE SIDEWALK CONSTRUCTION TO BACKFILL THE AREA BEHIND THE SIDEWALK. A QUANTITY OF "SEEDING, CLASS 2A" HAS BEEN PROVIDED TO RESEED THE BACKFILLED AREAS.

REVISIONS	
NAME	DATE

ILLINOIS DEPARTMENT OF TRANSPORTATION
F.A.I. 94 (DAN RYAN EXPRESSWAY)
PROPOSED PLAN
NB I-94 (DAN RYAN EXPRESSWAY)
STA. 2349+50.00 TO STA. 2355+00.00
CONTRACT 25F LOCATION

SCALE: 1"=20'
 DATE: FEBRUARY 13, 2009

DRAWN BY: MAF, AMB
 CHECKED BY: TGB, MI

MATCHLINE NB STA. 2349+50.00

MATCHLINE NB STA. 2355+00.00

TYLIN INTERNATIONAL

