


F.A.I. RTE.	SECTION	COUNTY	TOTAL SHEETS	SHEET NO.
94	1516.1 I-9	COOK	59	28
STA. 117+38.11 (SB I-57) TO STA. 154+09.94 (SB I-57)		STA. 218+95.72 (WB I-57) TO STA. 225+73.12 (WB I-57)		
FED. ROAD DIST. NO.		ILLINOIS	FED. AID PROJECT	

62977


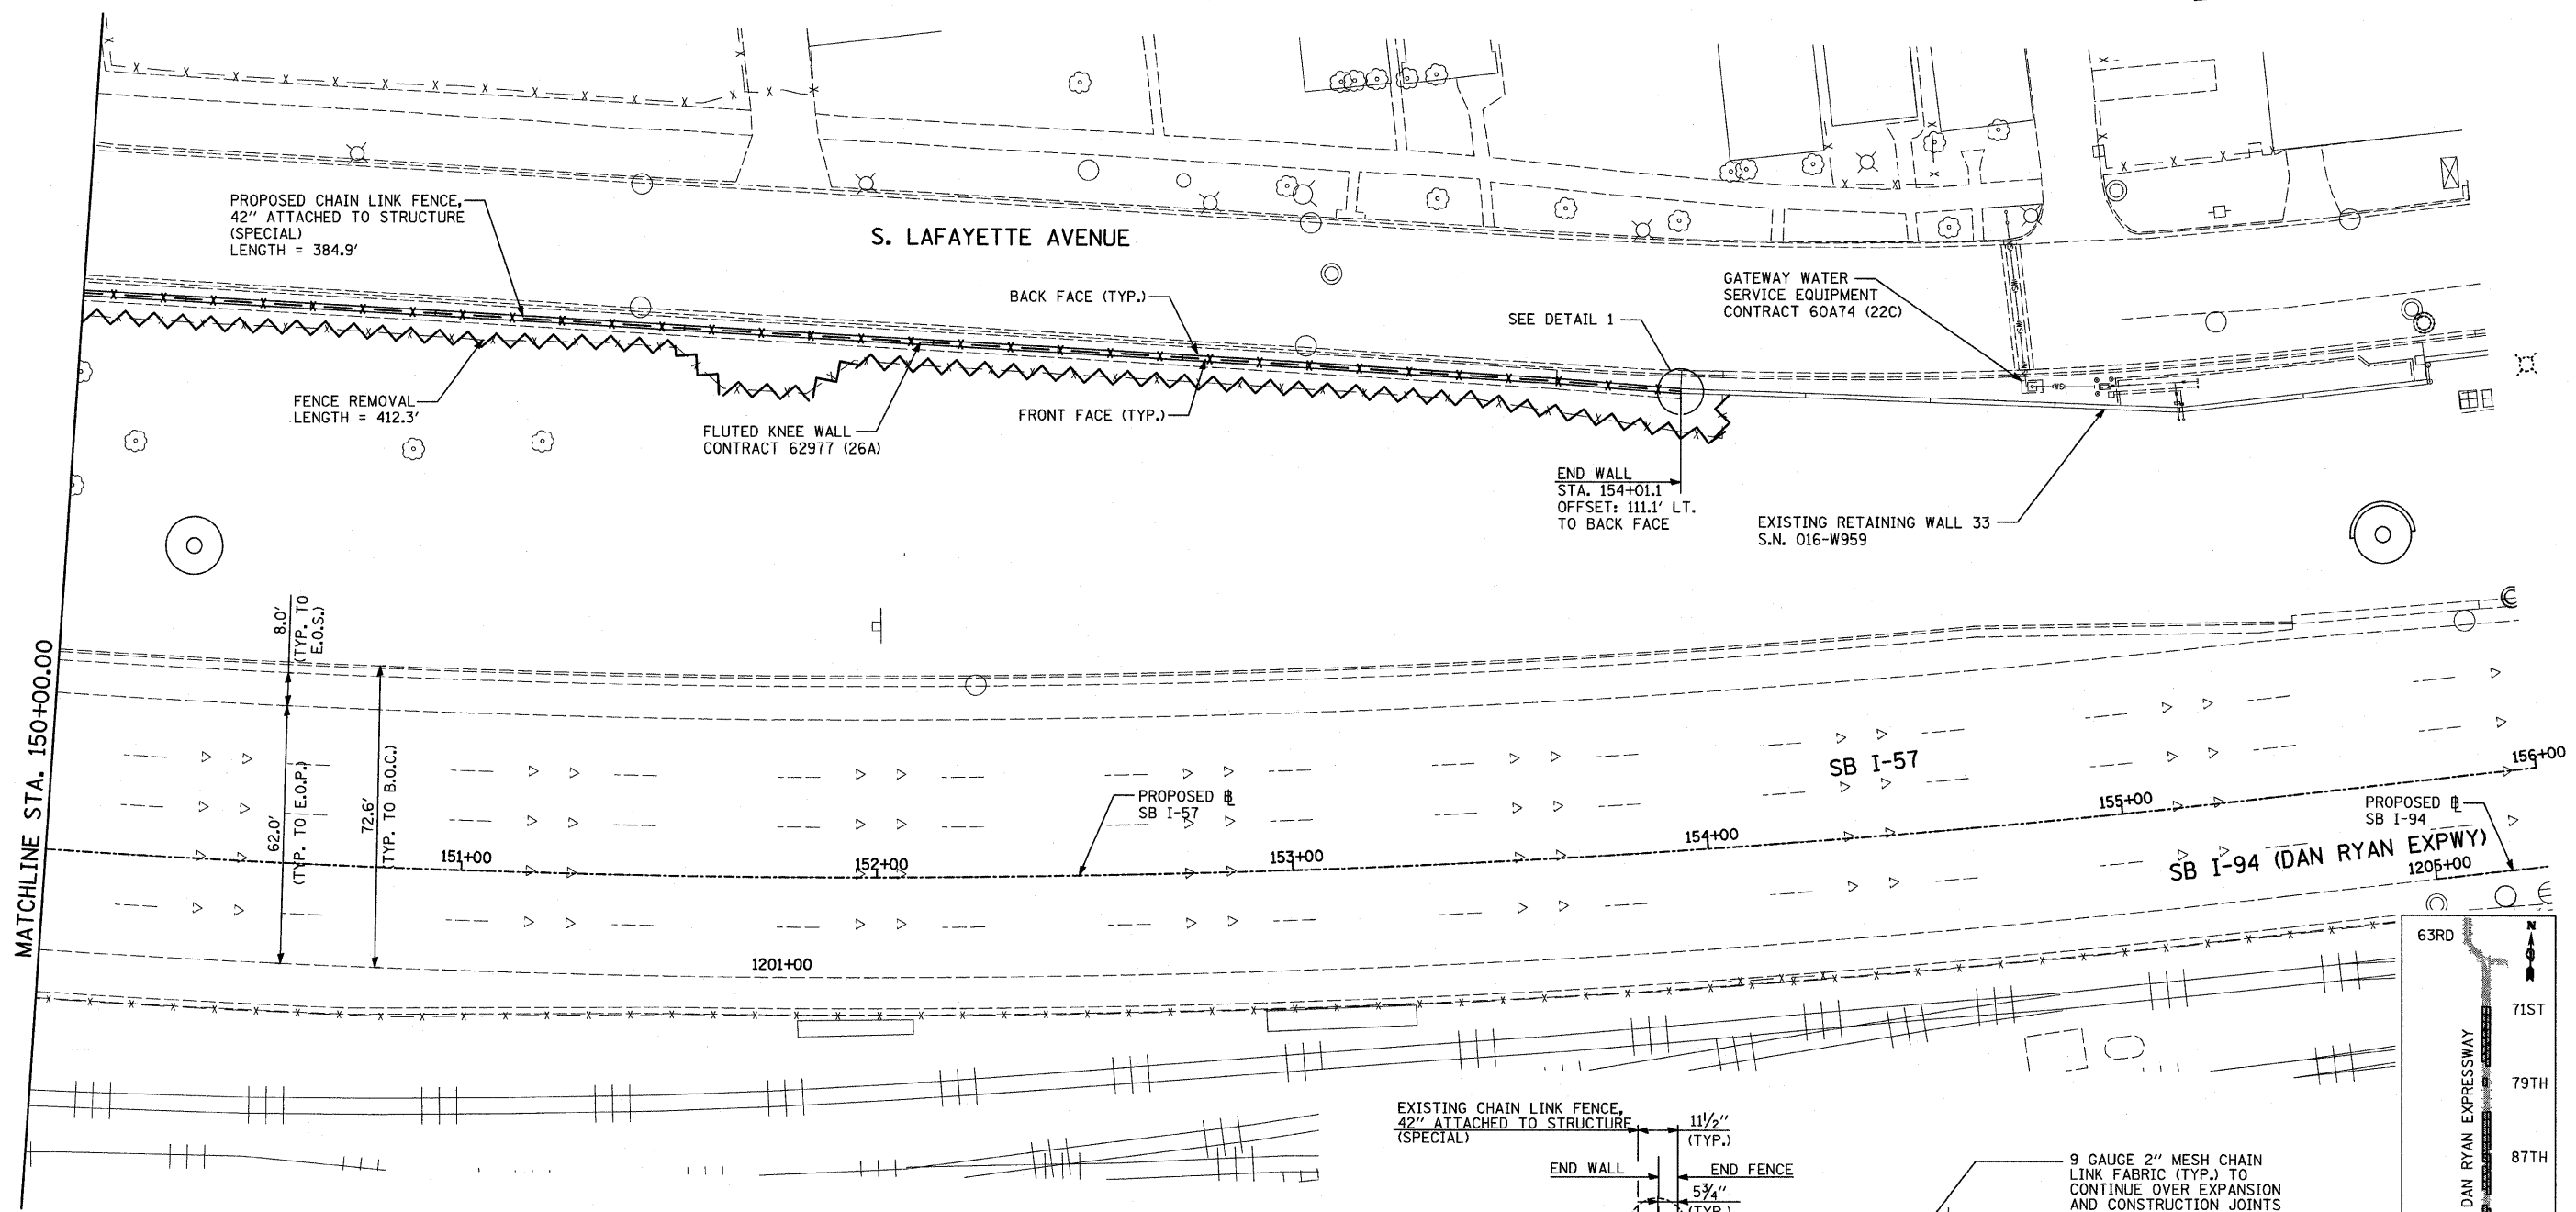


**LEGEND:**

FENCE REMOVAL

**NOTES:**

- FOR CHAIN LINK FENCE, 42" ATTACHED TO STRUCTURE (SPECIAL), SEE SHEET 33 OF 45.

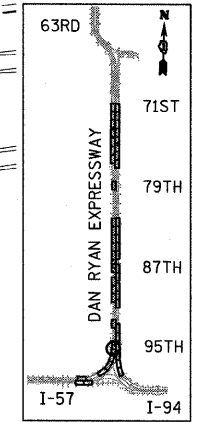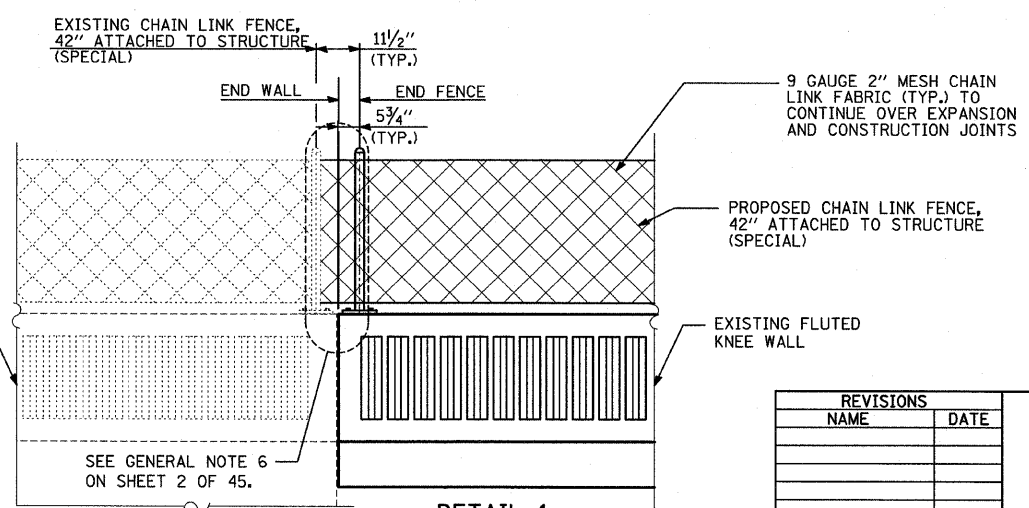

REVISIONS	
NAME	DATE

ILLINOIS DEPARTMENT OF TRANSPORTATION  
**F.A.I. 94 (DAN RYAN EXPRESSWAY)**  
**PROPOSED PLAN**  
**SB I-57**  
**STA. 150+00.00 TO STA. 156+00.00**  
**CONTRACT 26A LOCATION**  
 SCALE: 1"=20' DRAWN BY: AMB, MAF  
 DATE: JANUARY 16, 2009 CHECKED BY: TGB, MI

**TYLIN** INTERNATIONAL

3/19/2009 11:46:07 AM