

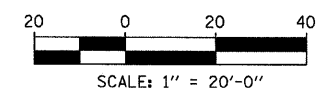
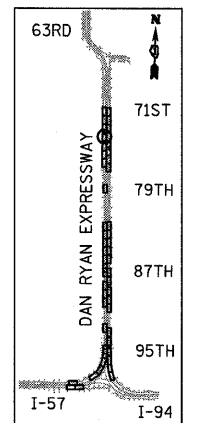


F.A.I. RTE.	SECTION	COUNTY	TOTAL SHEETS	SHEET NO.
94	2005-036 I	COOK	45	29
135+93.6 (SB I-57) TO STA. 236+499.1 (NB RYAN)		135+478.8 (SB RYAN) TO STA. 236+499.1 (NB RYAN)		
FED. ROAD DIST. NO.		ILLINOIS FED. AID PROJECT		

60A07

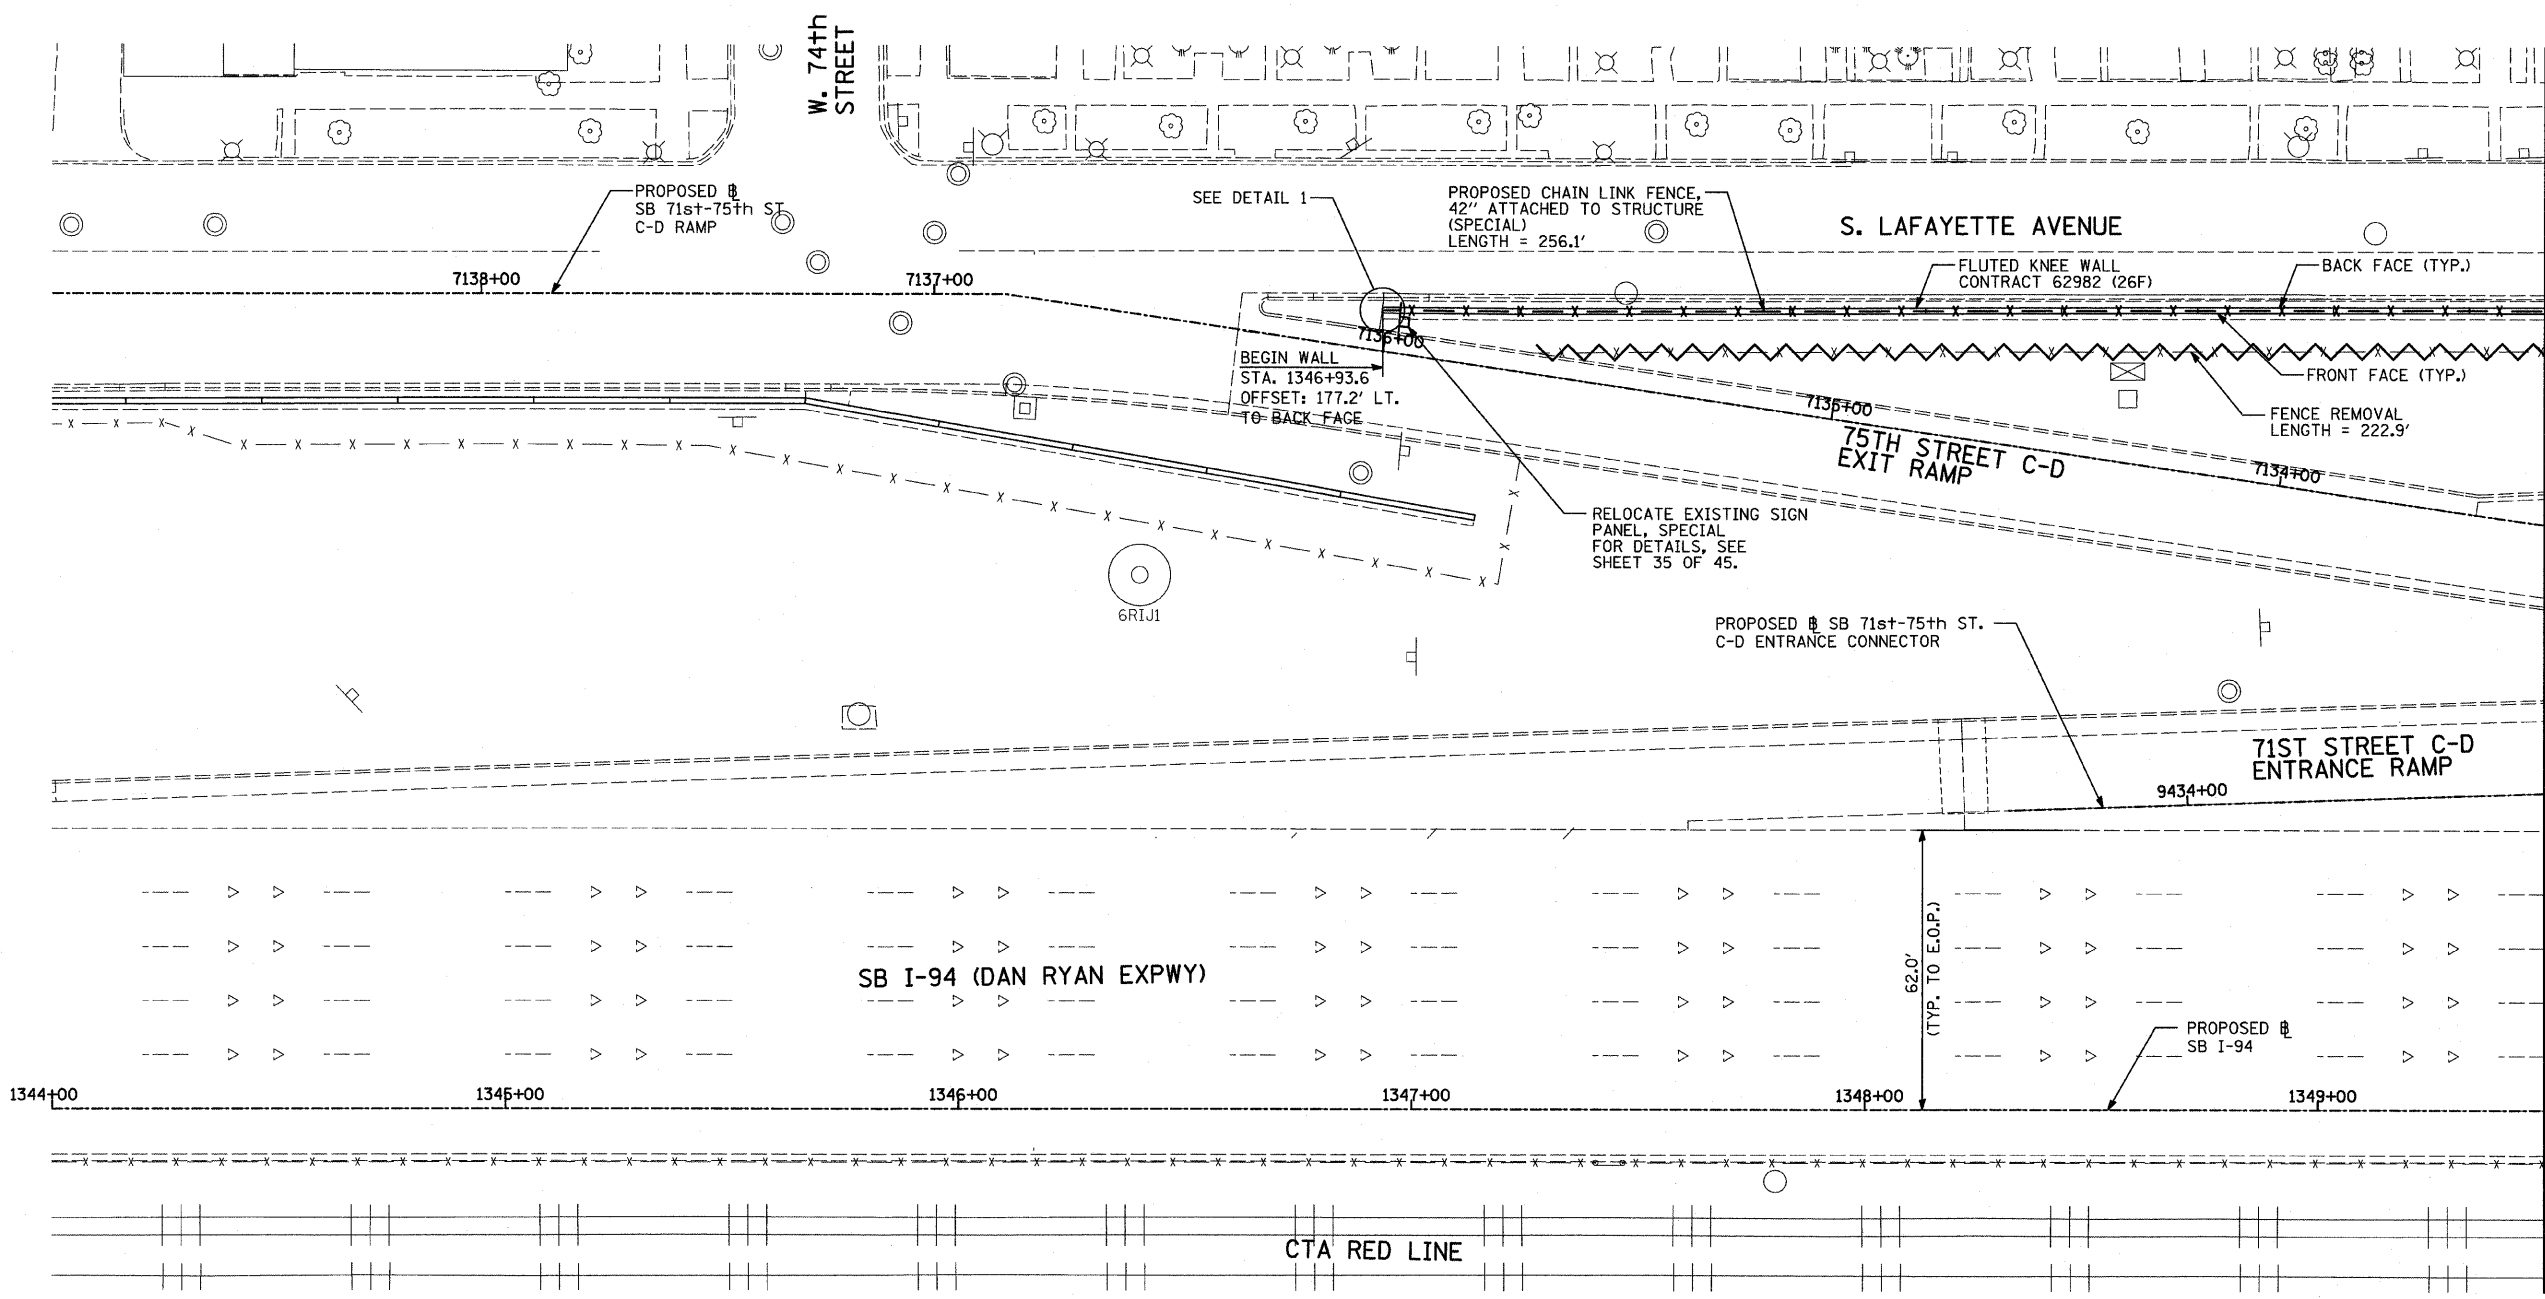


LEGEND:

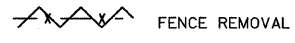

NOTES:

- FOR CHAIN LINK FENCE, 42" ATTACHED TO STRUCTURE (SPECIAL), SEE SHEET 33 OF 45.

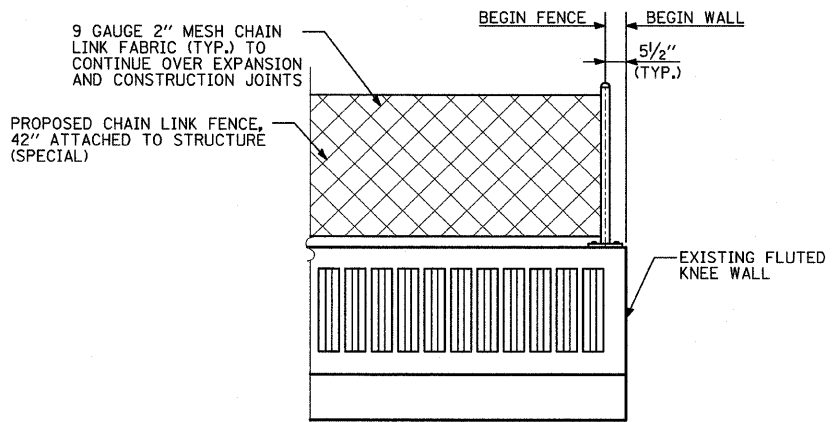

DETAIL 1
(LOOKING EAST)

REVISIONS	
NAME	DATE

ILLINOIS DEPARTMENT OF TRANSPORTATION
 F.A.I. 94 (DAN RYAN EXPRESSWAY)
 PROPOSED PLAN
 SB I-94 (DAN RYAN EXPRESSWAY)
 STA. 1344+00.00 TO STA. 1349+50.00
 CONTRACT 26F LOCATION

SCALE: 1"=20'
 DATE: FEBRUARY 13, 2009

DRAWN BY: MAF, AMB, TB
 CHECKED BY: TGB, MI

TYLIN INTERNATIONAL

3/19/2009 11:46:08 AM