
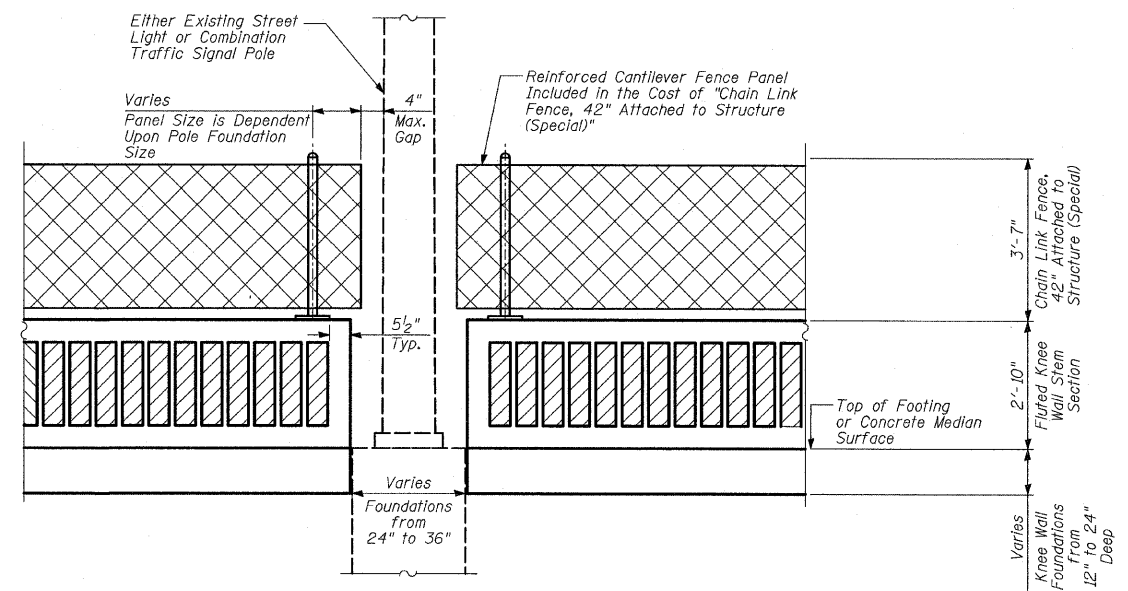
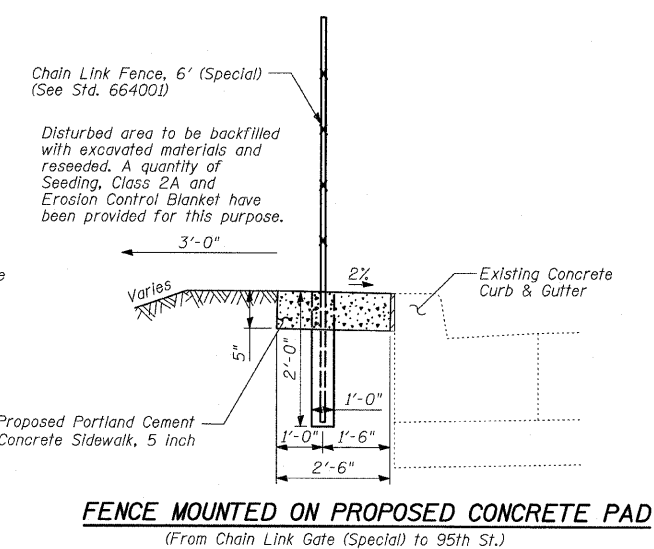
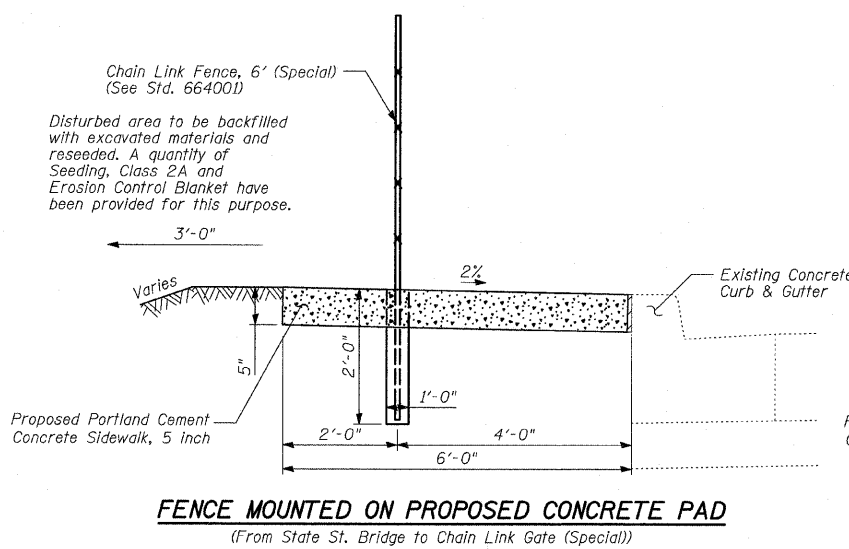
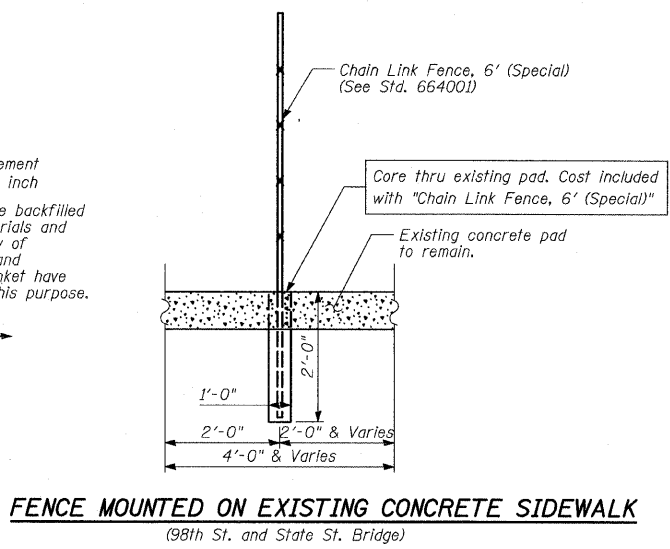


F.A.I. RTE.	SECTION	COUNTY	TOTAL SHEETS	SHEET NO.
94	2005-036 I	COOK	45	34
STA. 135+98.6 (SB I-57) TO STA. 1364+78.8 (SB RYAN)				
STA. 2031+23.0 (NB FORD) TO STA. 2364+98.1 (NB RYAN)				
FED. ROAD DIST. NO.		ILLINOIS	FED. AID PROJECT	

60A07

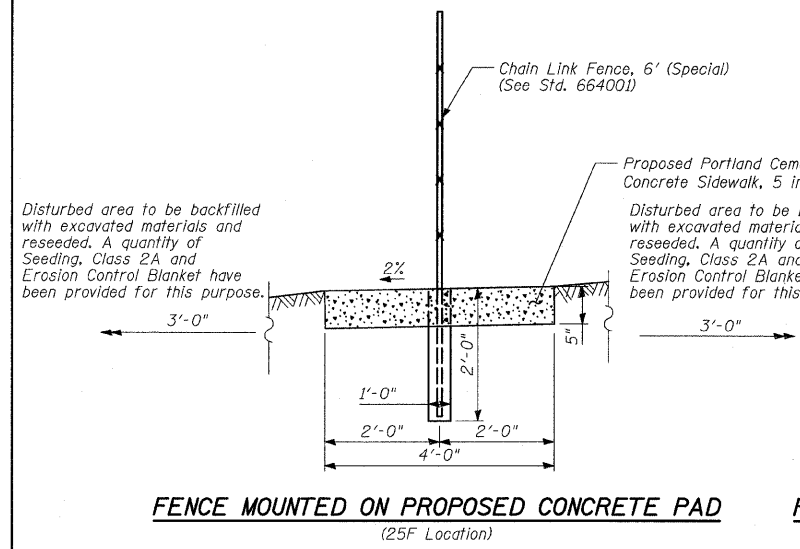

**BILL OF MATERIAL**

LOCATION	ITEM	UNIT	TOTAL
98th St. to 95th St.	Chain Link Fence, 6' (Special)	FOOT	1939
25F	Chain Link Fence, 6' (Special)	FOOT	80
26A	Chain Link Fence, 6' (Special)	FOOT	0
26F	Chain Link Fence, 6' (Special)	FOOT	0
Total			2019

TYLIN INTERNATIONAL

REVISIONS	
NAME	DATE

ILLINOIS DEPARTMENT OF TRANSPORTATION  
F.A.I. 94 (DAN RYAN EXPRESSWAY)

**FENCE MOUNTED ON CONCRETE PAD AND MISCELLANEOUS FENCING DETAILS**

S.N. DESIGNED BY: MAF  
SCALE: N.T.S. DRAWN BY: MAF  
DATE: FEBRUARY 13, 2009 CHECKED BY: MI

3/19/2009 11:46:12 AM