


MOUNTING DETAILS FOR "RELOCATE EXISTING SIGN PANEL, SPECIAL" ALONG FLUTED KNEE WALL, FLUTED KNEE WALL, SPECIAL, AND RECONSTRUCTED PARAPET

NOTES:

1. The "Relocate Existing Sign Panel, Special" pay item includes but is not limited to the following items: relocation of existing sign panel, removal of existing mounting post and foundation, backfilling with suitable materials of the existing post foundation, new mounting hardware and all other appurtenances required to mount the existing sign panels to the extended height Chain Link Fence posts installed in this contract. The relocation and mounting of existing sign panels shall be done in accordance with Section 720 of the Standard Specifications for Road and Bridge Construction and State Standards 720001 and 720006.
2. The Contractor shall coordinate the relocation of the existing sign panel with the Engineer and the City of Chicago. Final placement of the relocated sign panel shall be as directed by the Engineer.

BILL OF MATERIAL

| LOCATION | ITEM | UNIT | TOTAL |
|----------------------|---------------------------------------|-------------|-----------|
| 98th St. to 95th St. | Relocate Existing Sign Panel, Special | EACH | 7 |
| 25F | Relocate Existing Sign Panel, Special | EACH | 3 |
| 26A | Relocate Existing Sign Panel, Special | EACH | 6 |
| 26F | Relocate Existing Sign Panel, Special | EACH | 9 |
| | Total | EACH | 25 |

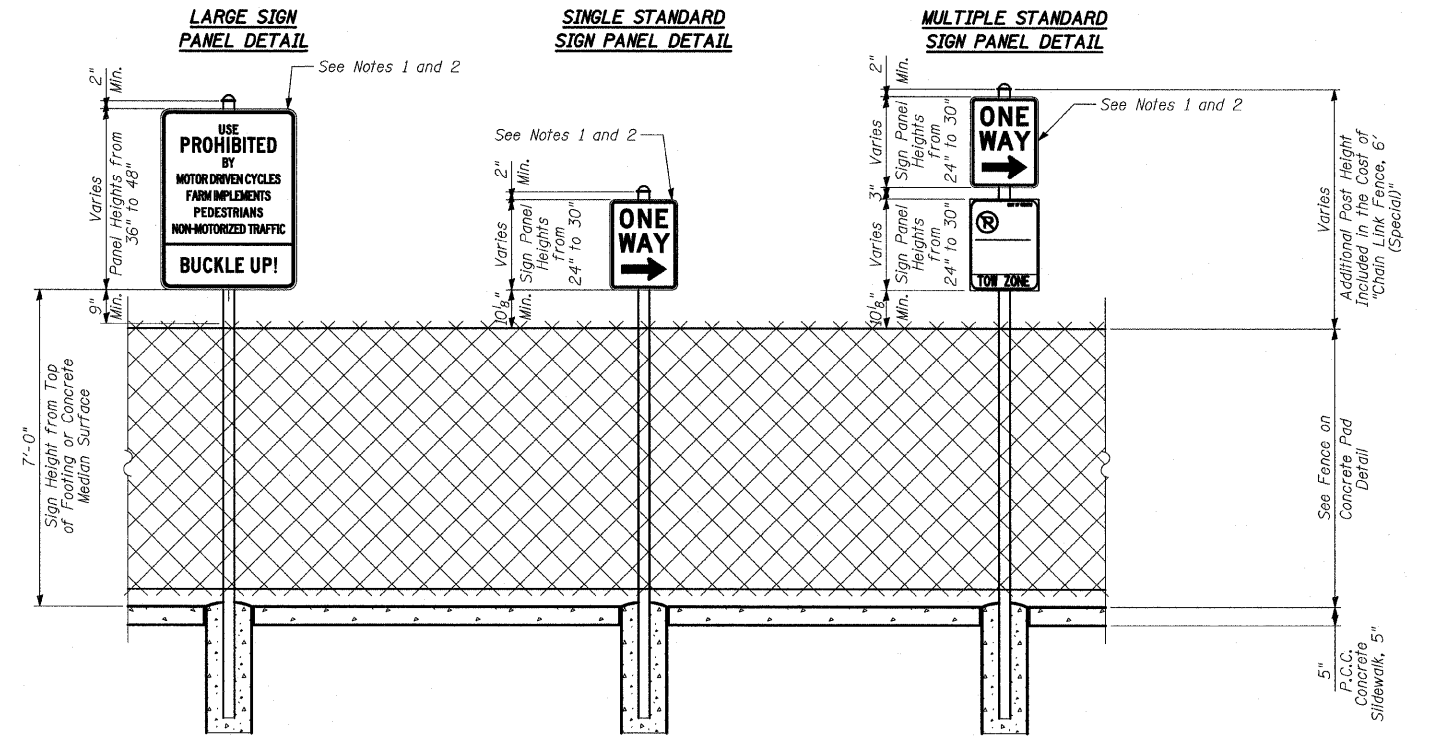

MOUNTING DETAILS FOR "RELOCATE EXISTING SIGN PANEL, SPECIAL" ALONG CHAIN LINK FENCE, 6' (SPECIAL)

| REVISIONS | | ILLINOIS DEPARTMENT OF TRANSPORTATION F.A.I. 94 (DAN RYAN EXPRESSWAY) |
|-----------|------|--|
| NAME | DATE | |
| | | RELOCATE EXISTING SIGN PANEL, SPECIAL DETAILS |
| | | |
| | | |
| | | |
| | | |
| | | |

S.N. DESIGNED BY: MAF
SCALE: N.T.S. DRAWN BY: MAF
DATE: FEBRUARY 13, 2009 CHECKED BY: MI

3/19/2009 11:46:13 AM P:\02373V\p004\39V\w-394T-670303a.dwg