


PLAN - CHAIN LINK GATE (SPECIAL)

(98th St. to 95th St. - Sta. 2034+66.6)
 (98th St. to 95th St. - Sta. 2205+26.3)

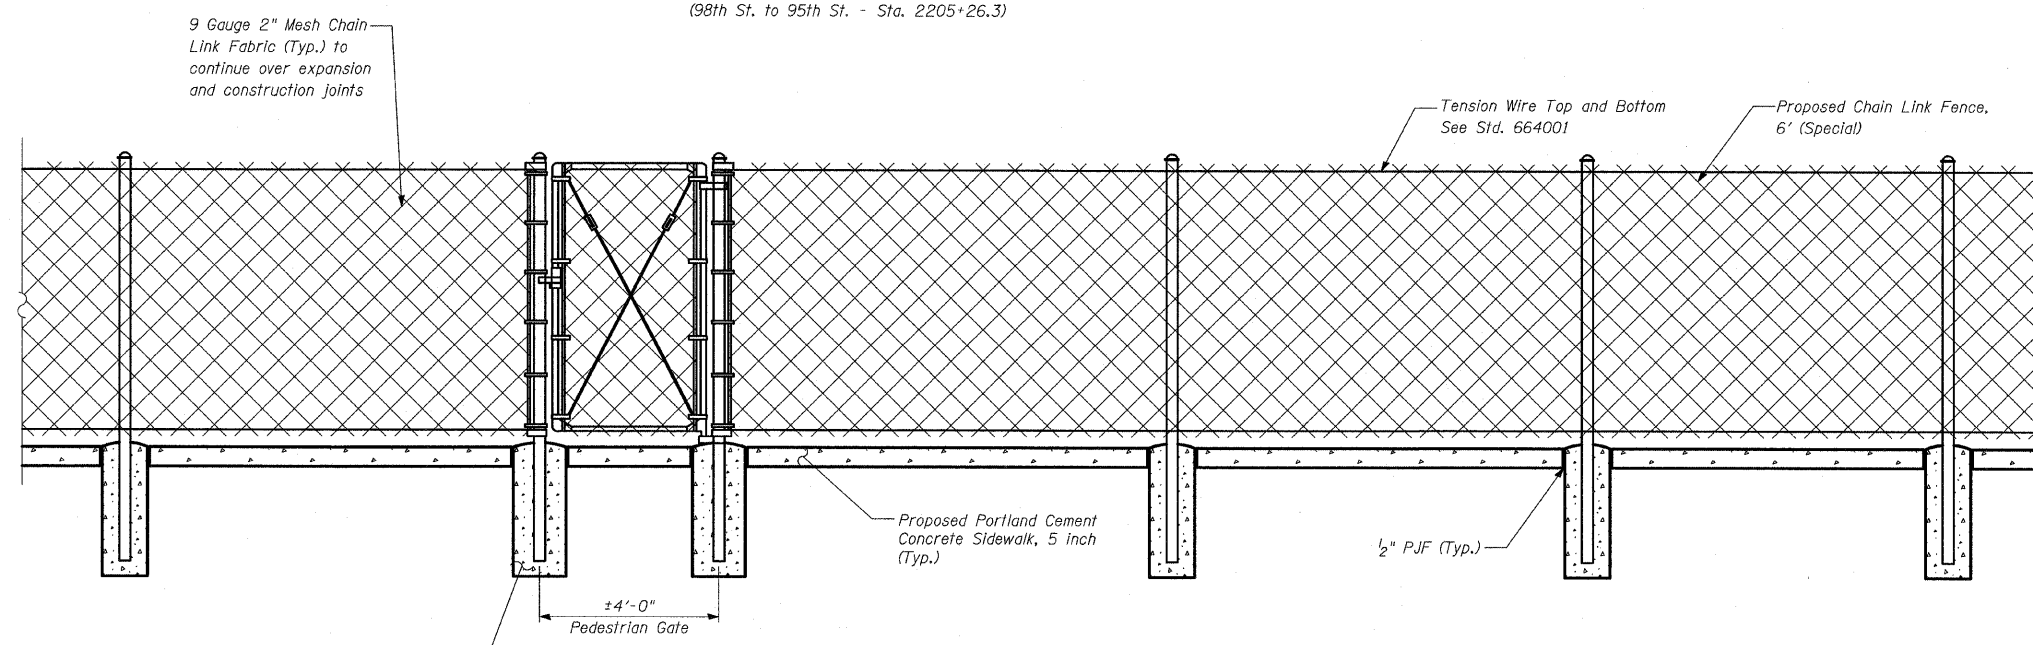

ELEVATION - CHAIN LINK GATE (SPECIAL)

(98th St. to 95th St. - Sta. 2034+66.6)
 (98th St. to 95th St. - Sta. 2205+26.3)

Concrete. Cost included with
 "Chain Link Gate (Special)"

BILL OF MATERIAL

LOCATION	ITEM	UNIT	TOTAL
98th St. to 95th St.	Chain Link Gates (Special)	EACH	2
25F	Chain Link Gates (Special)	EACH	2
26A	Chain Link Gates (Special)	EACH	2
26F	Chain Link Gates (Special)	EACH	1

REVISIONS	
NAME	DATE

ILLINOIS DEPARTMENT OF TRANSPORTATION
 F.A.I. 94 (DAN RYAN EXPRESSWAY)
CHAIN LINK GATE (SPECIAL) DETAILS
 SHEET 1 OF 2

S.N.
 SCALE: N.T.S.
 DATE: FEBRUARY 13, 2009

DESIGNED BY: MAF
 DRAWN BY: MAF
 CHECKED BY: MI