

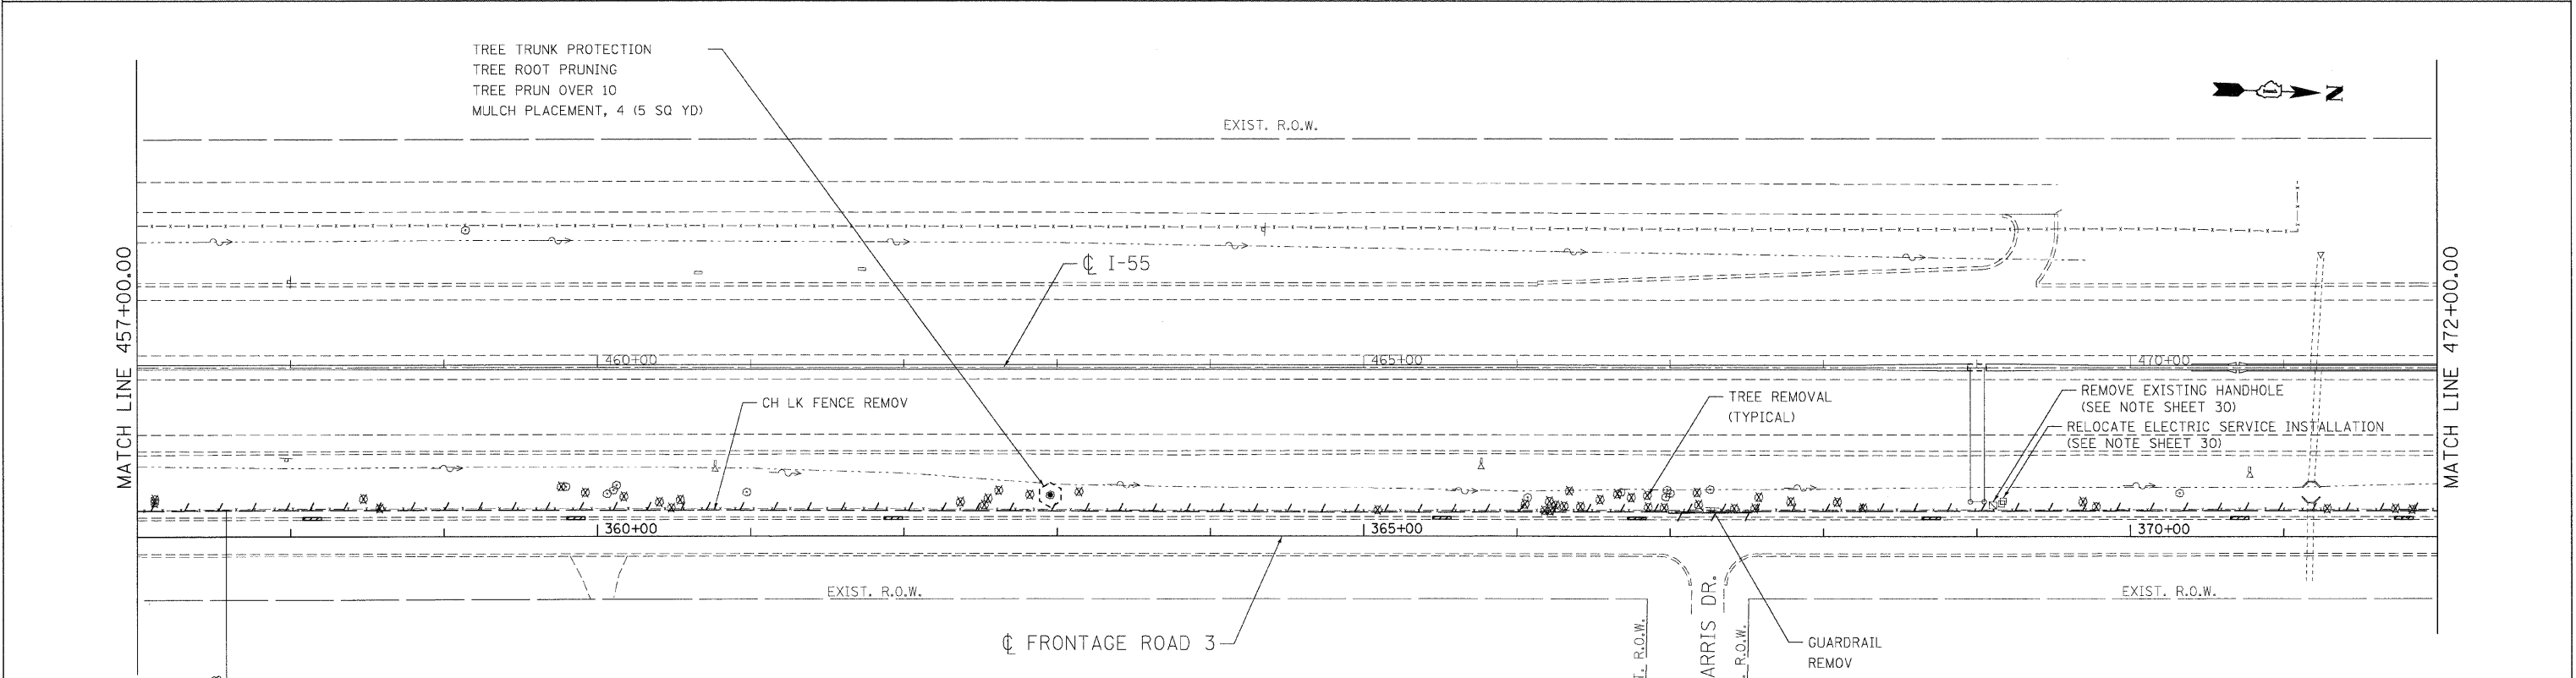


F.A.I. RTE.	SECTION	COUNTY	TOTAL SHEETS	SHEET NO.
55	99 (I&2) I-11	WILL	176	22
STA. TO STA.		FED. ROAD DIST. NO. ILLINOIS FED. AID PROJECT		

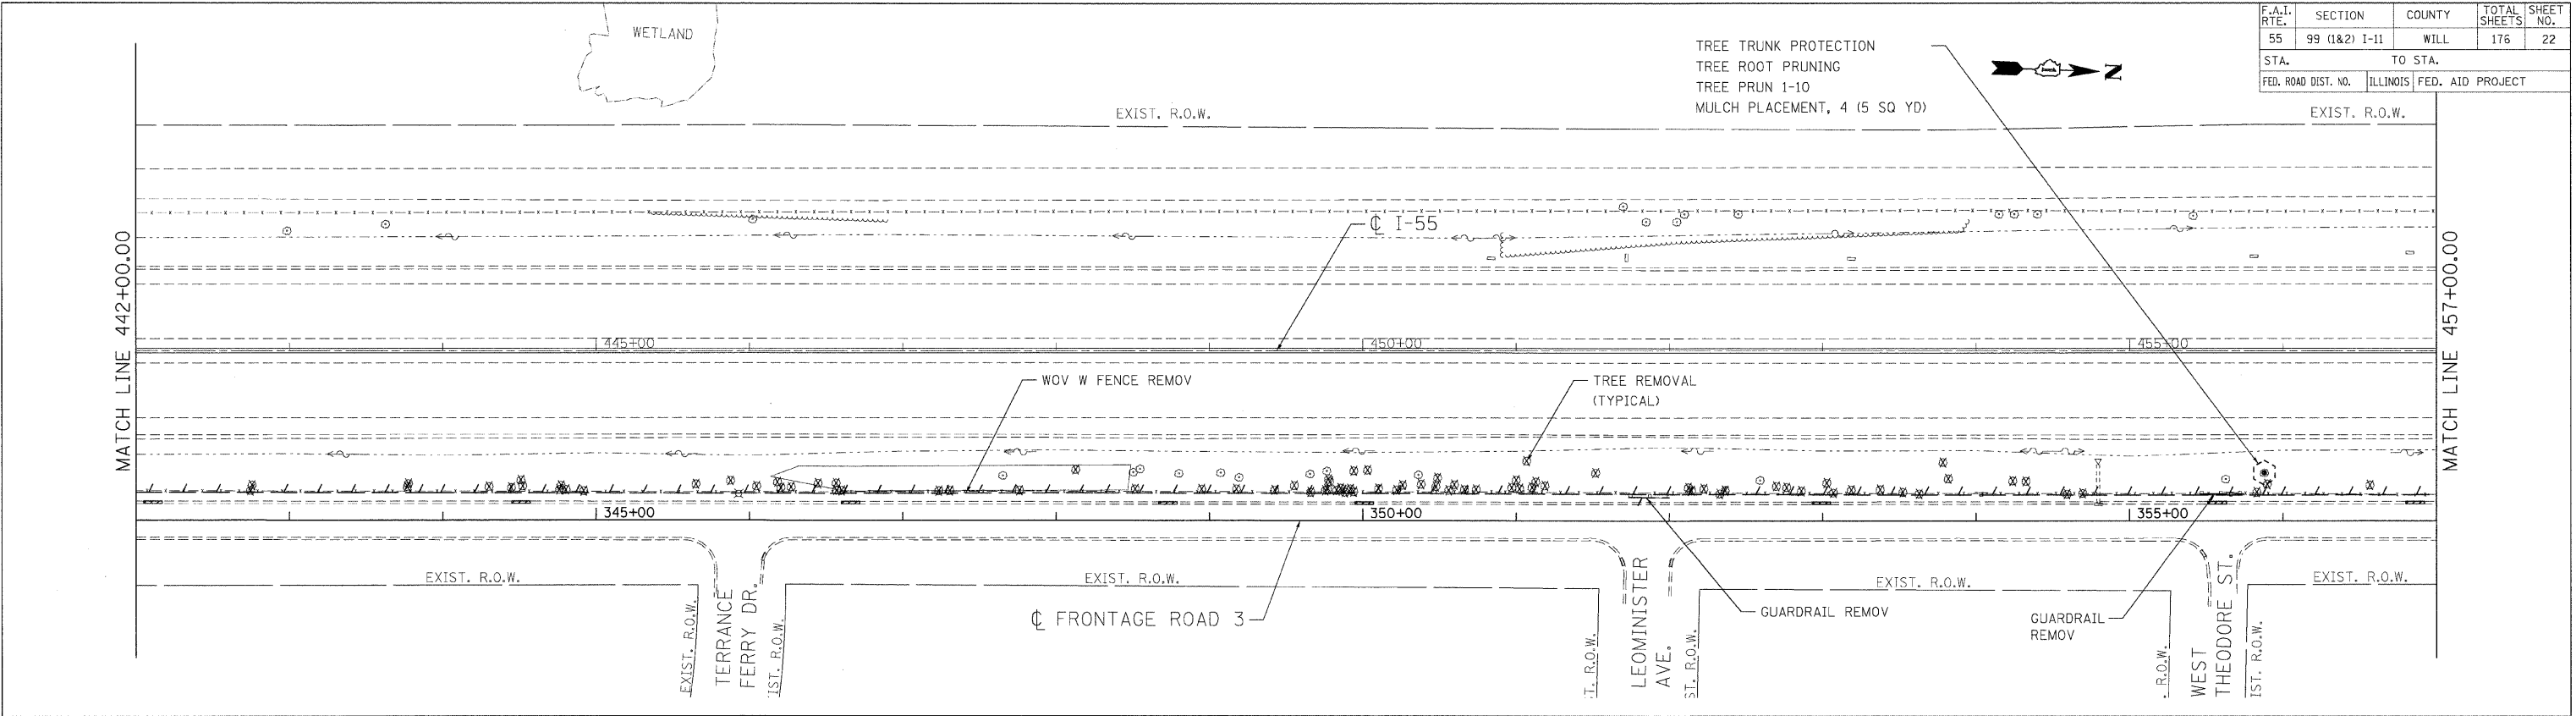

PLOT DATE = 02/06/09
 FILE NAME = #FILE#
 PLOT SCALE = #SCALE#
 USER NAME = #USER#

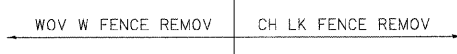

LEGEND
 [Symbol] COMBINATION CURB AND GUTTER REMOVAL

NOTE
 1. SEE DRAINAGE SCHEDULES AND DRAINAGE DETAILS FOR LOCATIONS OF COMBINATION CURB AND GUTTER REMOVAL ASSOCIATED WITH PROPOSED CULVERT OUTLETS.

REVISIONS	
NAME	DATE

ILLINOIS DEPARTMENT OF TRANSPORTATION
 FAI ROUTE 55 (BLACK ROAD TO U.S. ROUTE 30)
 NOISE ABATEMENT WALLS

**REMOVAL PLAN
 FAI 55
 STA. 442+00.00 TO STA. 472+00.00**

SCALE: 1"=50'
 DATE: 02/06/09
 DRAWN BY: KS
 CHECKED BY: DDH

TENG & ASSOCIATES, INC.
 ENGINEERS/ARCHITECTS/PLANNERS
 CHICAGO, ILLINOIS