
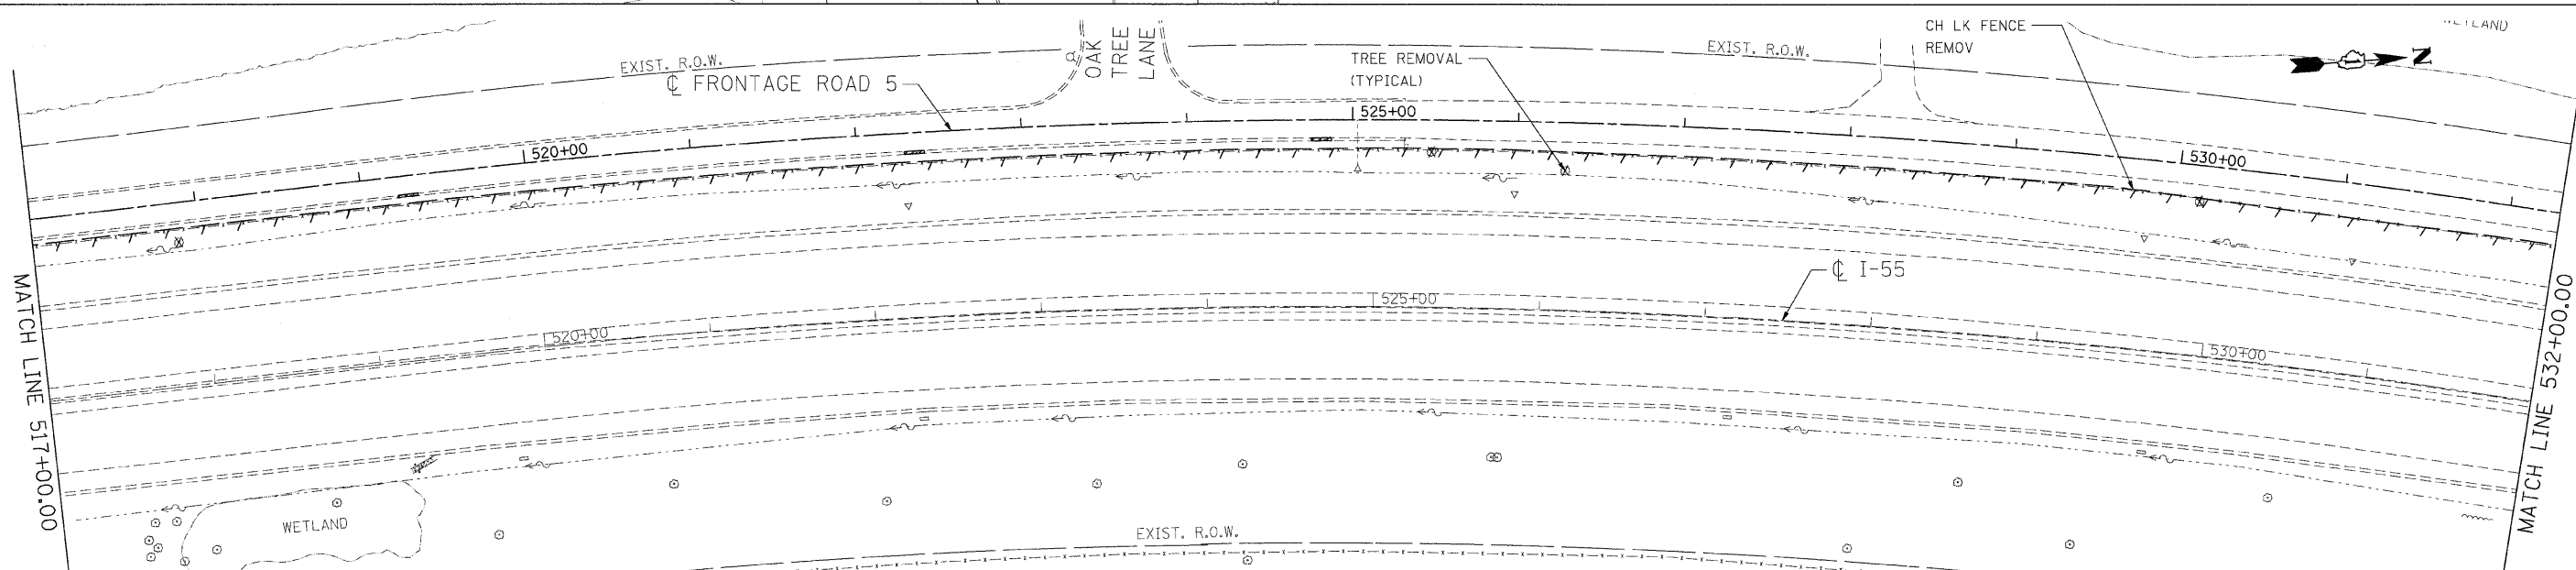


F.A.I. RTE.	SECTION	COUNTY	TOTAL SHEETS	SHEET NO.
55	99 (1&2) I-11	WILL	176	24
STA.	TO STA.			
FED. ROAD DIST. NO.	ILLINOIS	FED. AID	PROJECT	

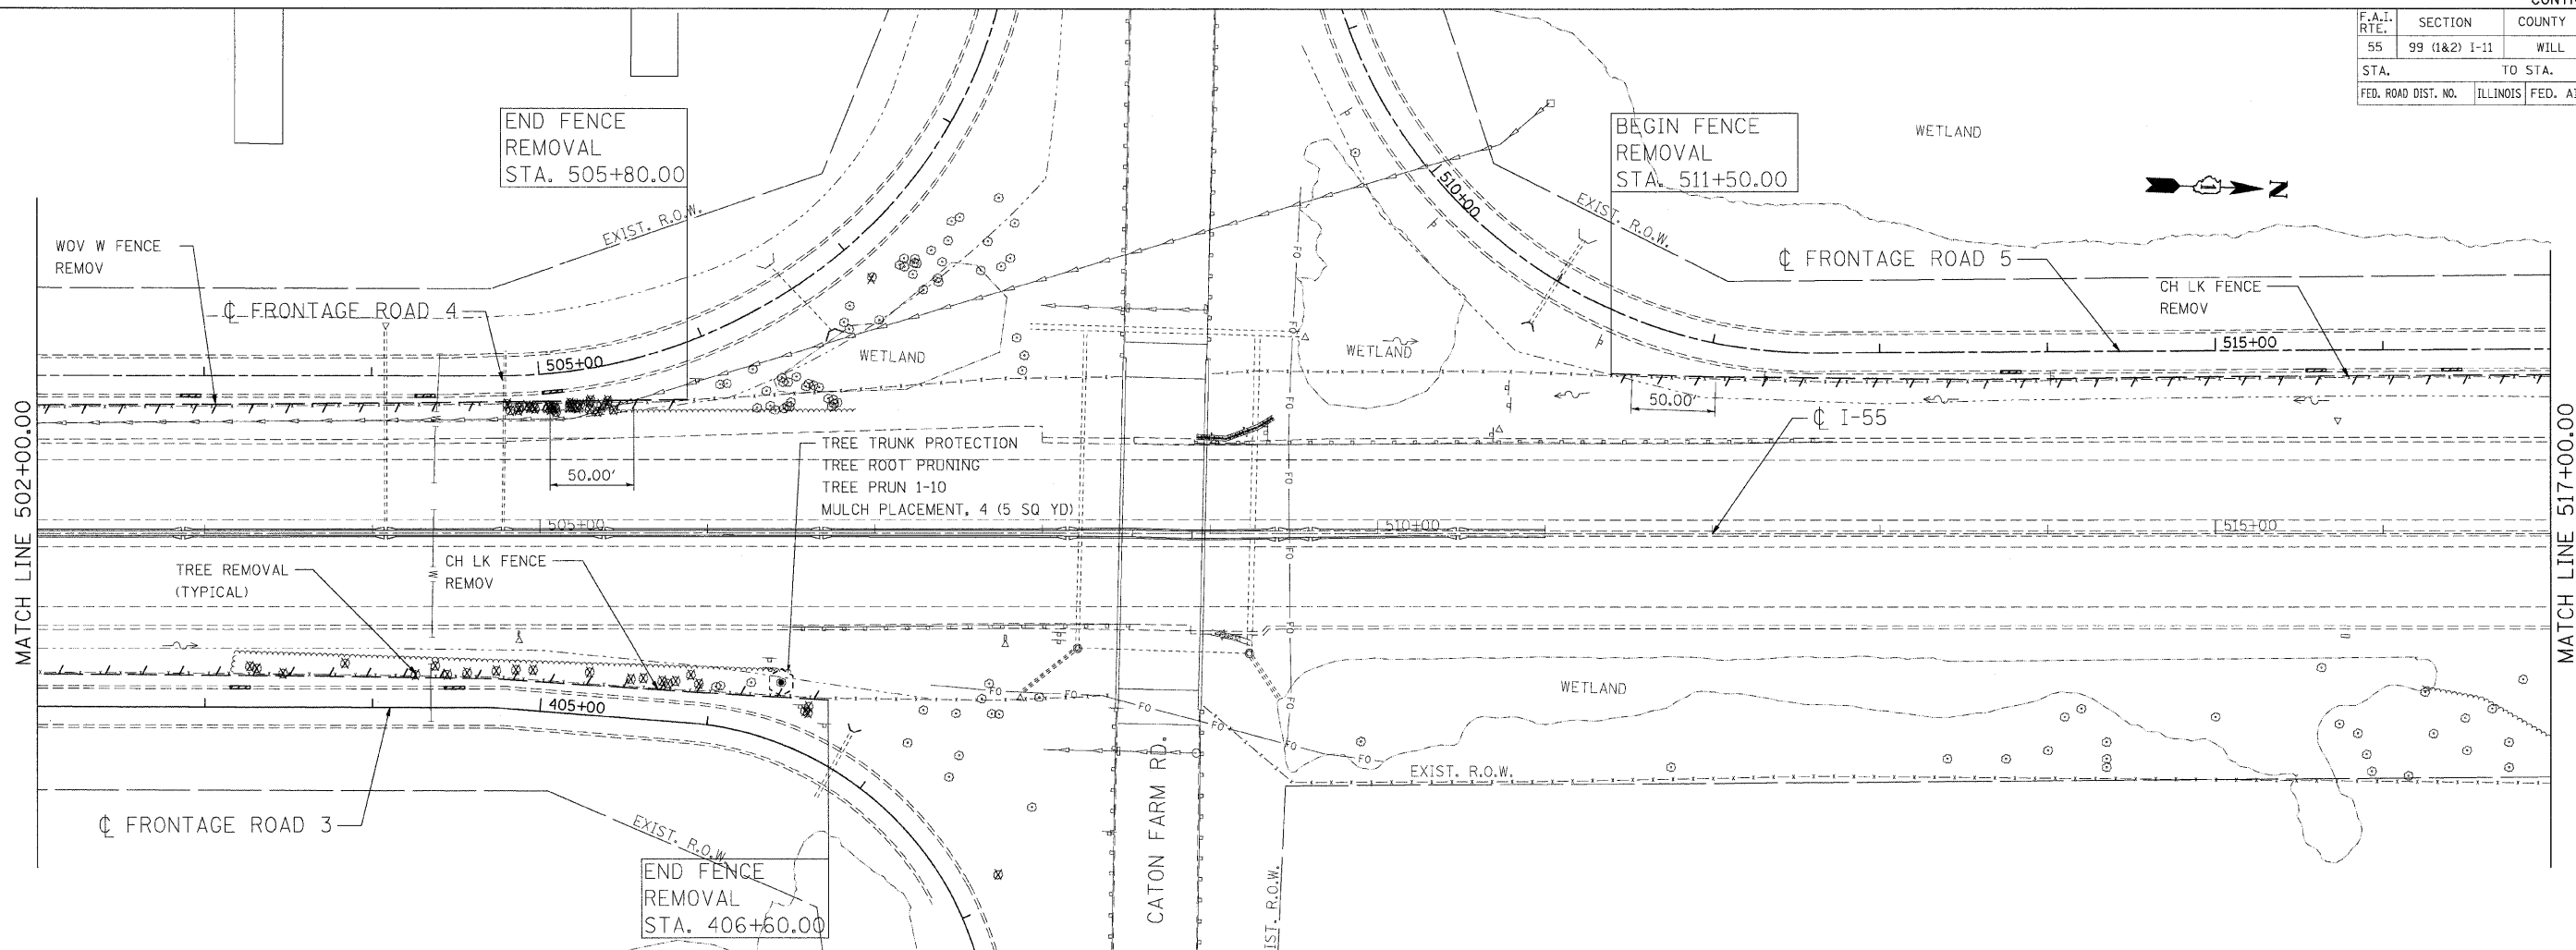

PLOT DATE = #DATE#  
 FILE NAME = #FILE#  
 PLOT SCALE = #SCALE#  
 USER NAME = #USER#

LEGEND

▨ COMBINATION CURB AND GUTTER REMOVAL

NOTE

1. SEE DRAINAGE SCHEDULES AND DRAINAGE DETAILS FOR LOCATIONS OF COMBINATION CURB AND GUTTER REMOVAL ASSOCIATED WITH PROPOSED CULVERT OUTLETS.

REVISIONS	
NAME	DATE

ILLINOIS DEPARTMENT OF TRANSPORTATION  
 FAI ROUTE 55 (BLACK ROAD TO U.S. ROUTE 30)  
 NOISE ABATEMENT WALLS

**REMOVAL PLAN**  
**FAI 55**  
**STA. 502+00.00 TO STA. 532+00.00**

SCALE: 1"=50' DRAWN BY KS  
 DATE 02/06/09 CHECKED BY DDH

**TENG** ENGINEERS/ARCHITECTS/PLANNERS  
 CHICAGO, ILLINOIS