



F.A.I. RTE.	SECTION	COUNTY	TOTAL SHEETS	SHEET NO.
55	99 (1&2) I-11	WILL	176	28
STA.		TO STA.		
FED. ROAD DIST. NO.		ILLINOIS FED. AID PROJECT		

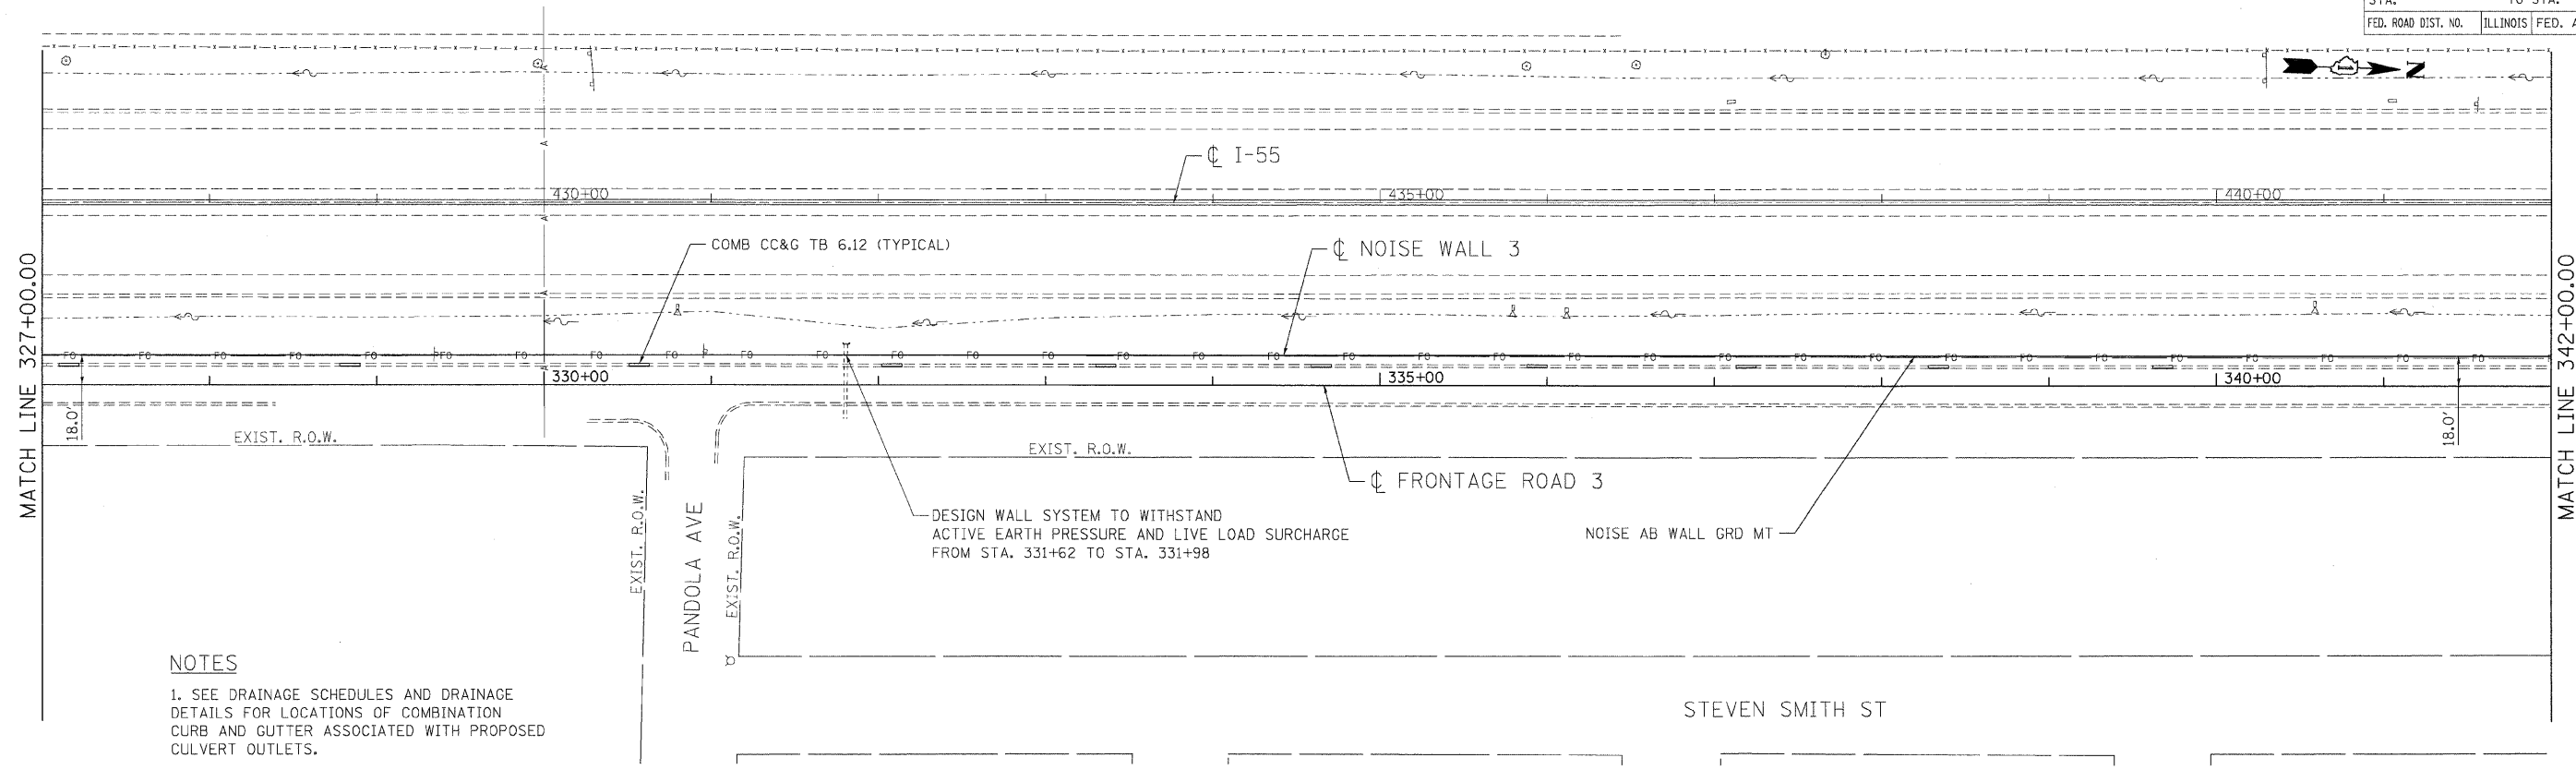

NOTES
 1. SEE DRAINAGE SCHEDULES AND DRAINAGE DETAILS FOR LOCATIONS OF COMBINATION CURB AND GUTTER ASSOCIATED WITH PROPOSED CULVERT OUTLETS.

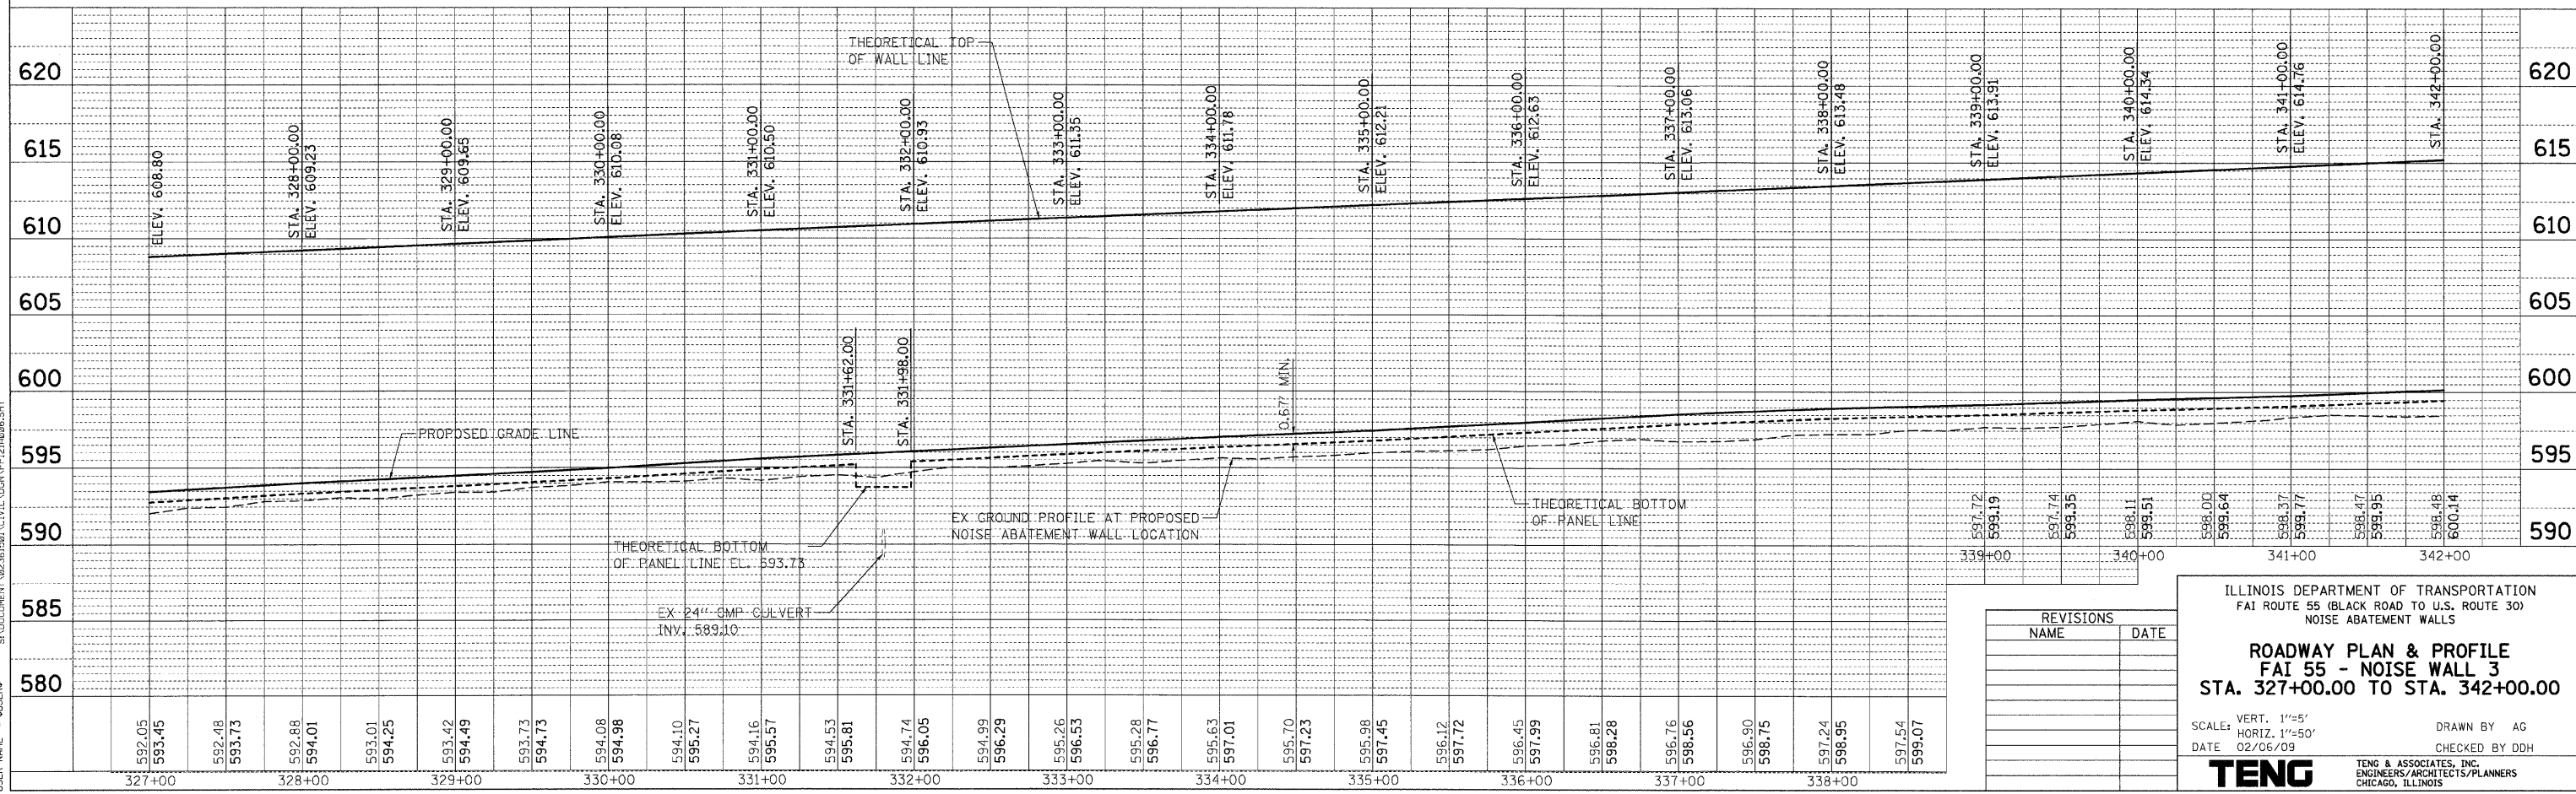

REVISIONS	
NAME	DATE

ILLINOIS DEPARTMENT OF TRANSPORTATION
 FAI ROUTE 55 (BLACK ROAD TO U.S. ROUTE 30)
 NOISE ABATEMENT WALLS

ROADWAY PLAN & PROFILE
FAI 55 - NOISE WALL 3
STA. 327+00.00 TO STA. 342+00.00

SCALE: VERT. 1"=5'
 HORIZ. 1"=50'
 DATE 02/06/09

DRAWN BY AG
 CHECKED BY DDH

TENG
 TENG & ASSOCIATES, INC.
 ENGINEERS ARCHITECTS/PLANNERS
 CHICAGO, ILLINOIS

DATE: 02/06/09
 FILE NAME: 60B03.DWG
 PLOT SCALE: AS SHOWN
 USER NAME: RUSSELL

DATE: 02/06/09
 FILE NAME: 60B03.DWG
 PLOT SCALE: AS SHOWN
 USER NAME: RUSSELL

DATE: 02/06/09
 FILE NAME: 60B03.DWG
 PLOT SCALE: AS SHOWN
 USER NAME: RUSSELL