



F.A.I. RTE.	SECTION	COUNTY	TOTAL SHEETS	SHEET NO.
55	99 (1&2) I-11	WILL	176	36
STA.	TO STA.			
FED. ROAD DIST. NO.	ILLINOIS	FED. AID PROJECT		

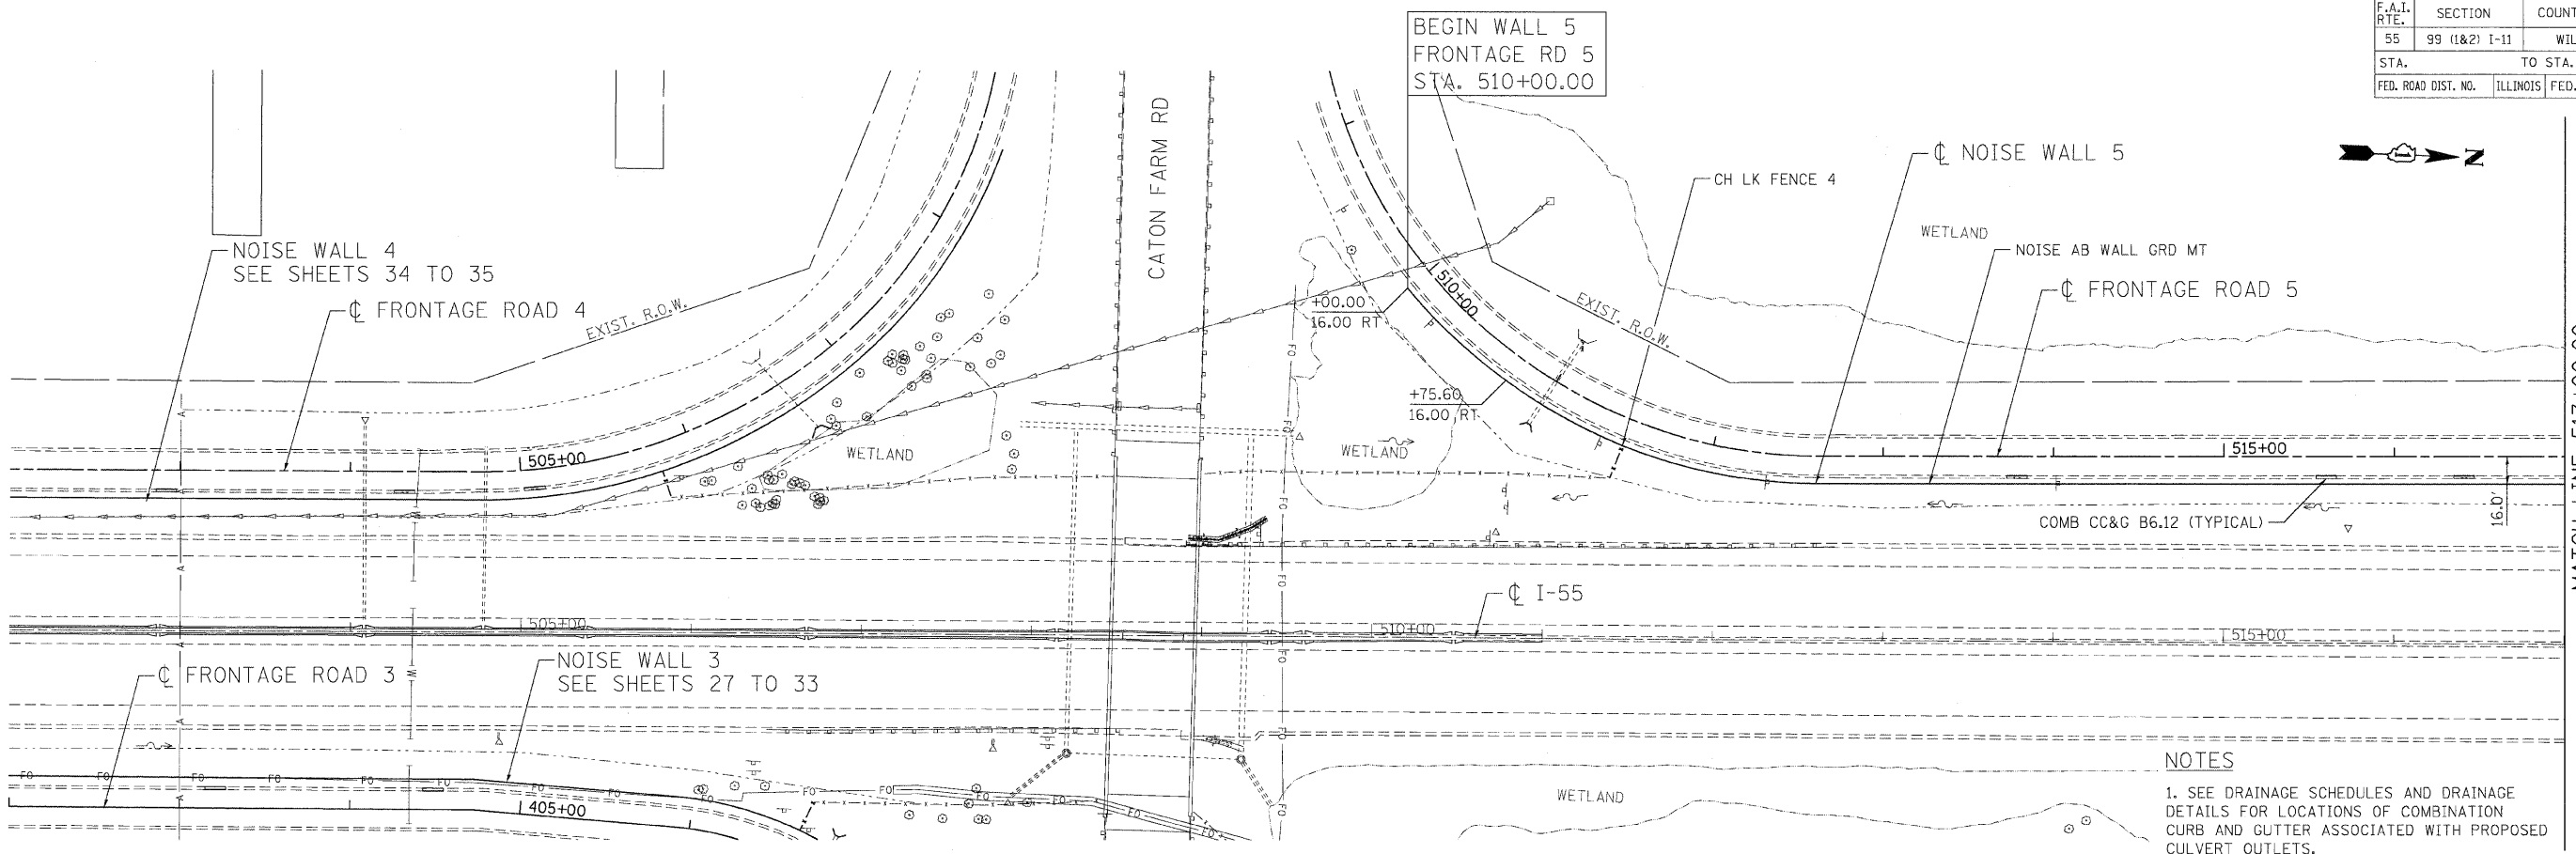

**NOTES**  
 1. SEE DRAINAGE SCHEDULES AND DRAINAGE DETAILS FOR LOCATIONS OF COMBINATION CURB AND GUTTER ASSOCIATED WITH PROPOSED CULVERT OUTLETS.

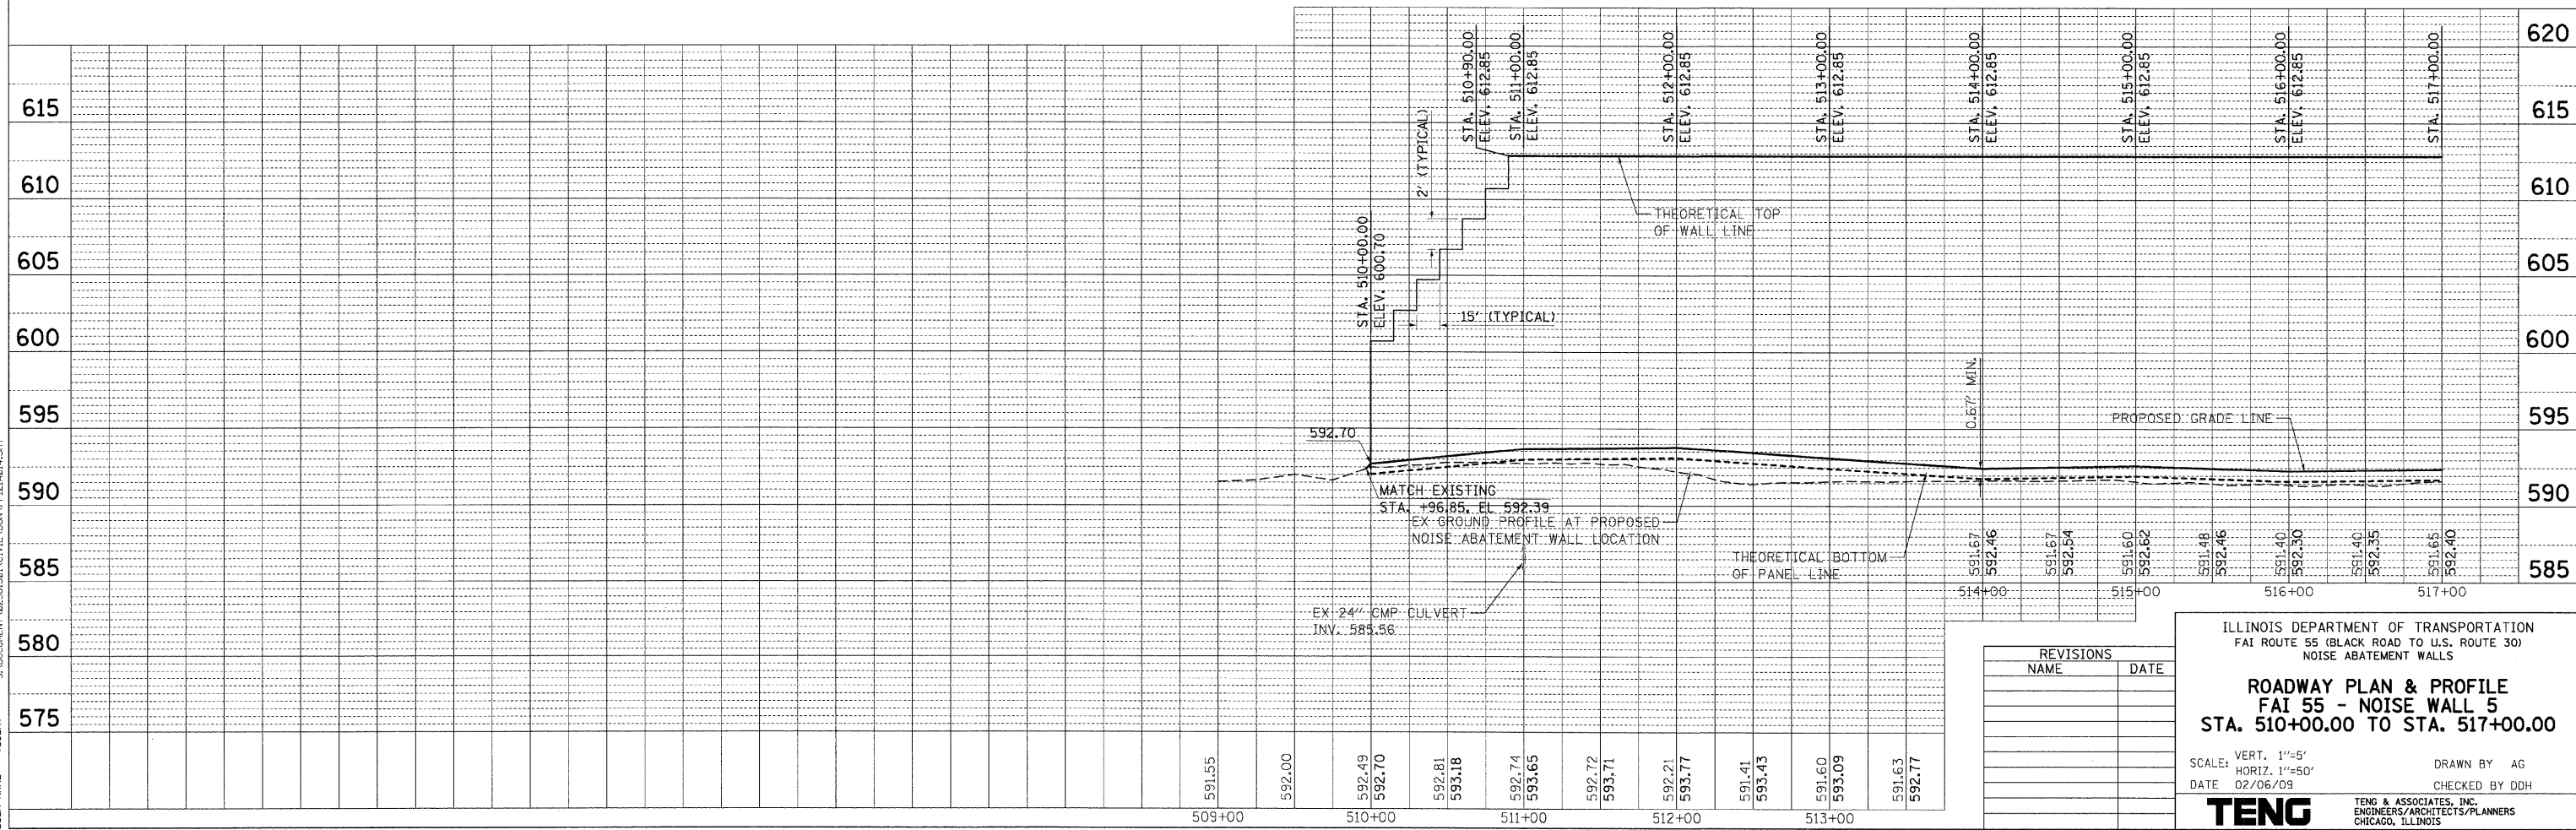

REVISIONS	
NAME	DATE

ILLINOIS DEPARTMENT OF TRANSPORTATION  
 FAI ROUTE 55 (BLACK ROAD TO U.S. ROUTE 30)  
 NOISE ABATEMENT WALLS

**ROADWAY PLAN & PROFILE**  
**FAI 55 - NOISE WALL 5**  
**STA. 510+00.00 TO STA. 517+00.00**

SCALE: VERT. 1"=5'  
 HORIZ. 1"=50'  
 DATE 02/06/09

DRAWN BY AG  
 CHECKED BY DDH

**TENG** TENG & ASSOCIATES, INC.  
 ENGINEERS/ARCHITECTS/PLANNERS  
 CHICAGO, ILLINOIS

DATE: 02/06/09  
 BY: GARCIAJAZ  
 FILE NAME: 2-03-2009\_1731315  
 PLOT SCALE: 1/8"=1'-0"  
 USER NAME: GJAZ

DATE: 02/06/09  
 BY: GARCIAJAZ  
 FILE NAME: 2-03-2009\_1731315  
 PLOT SCALE: 1/8"=1'-0"  
 USER NAME: GJAZ