
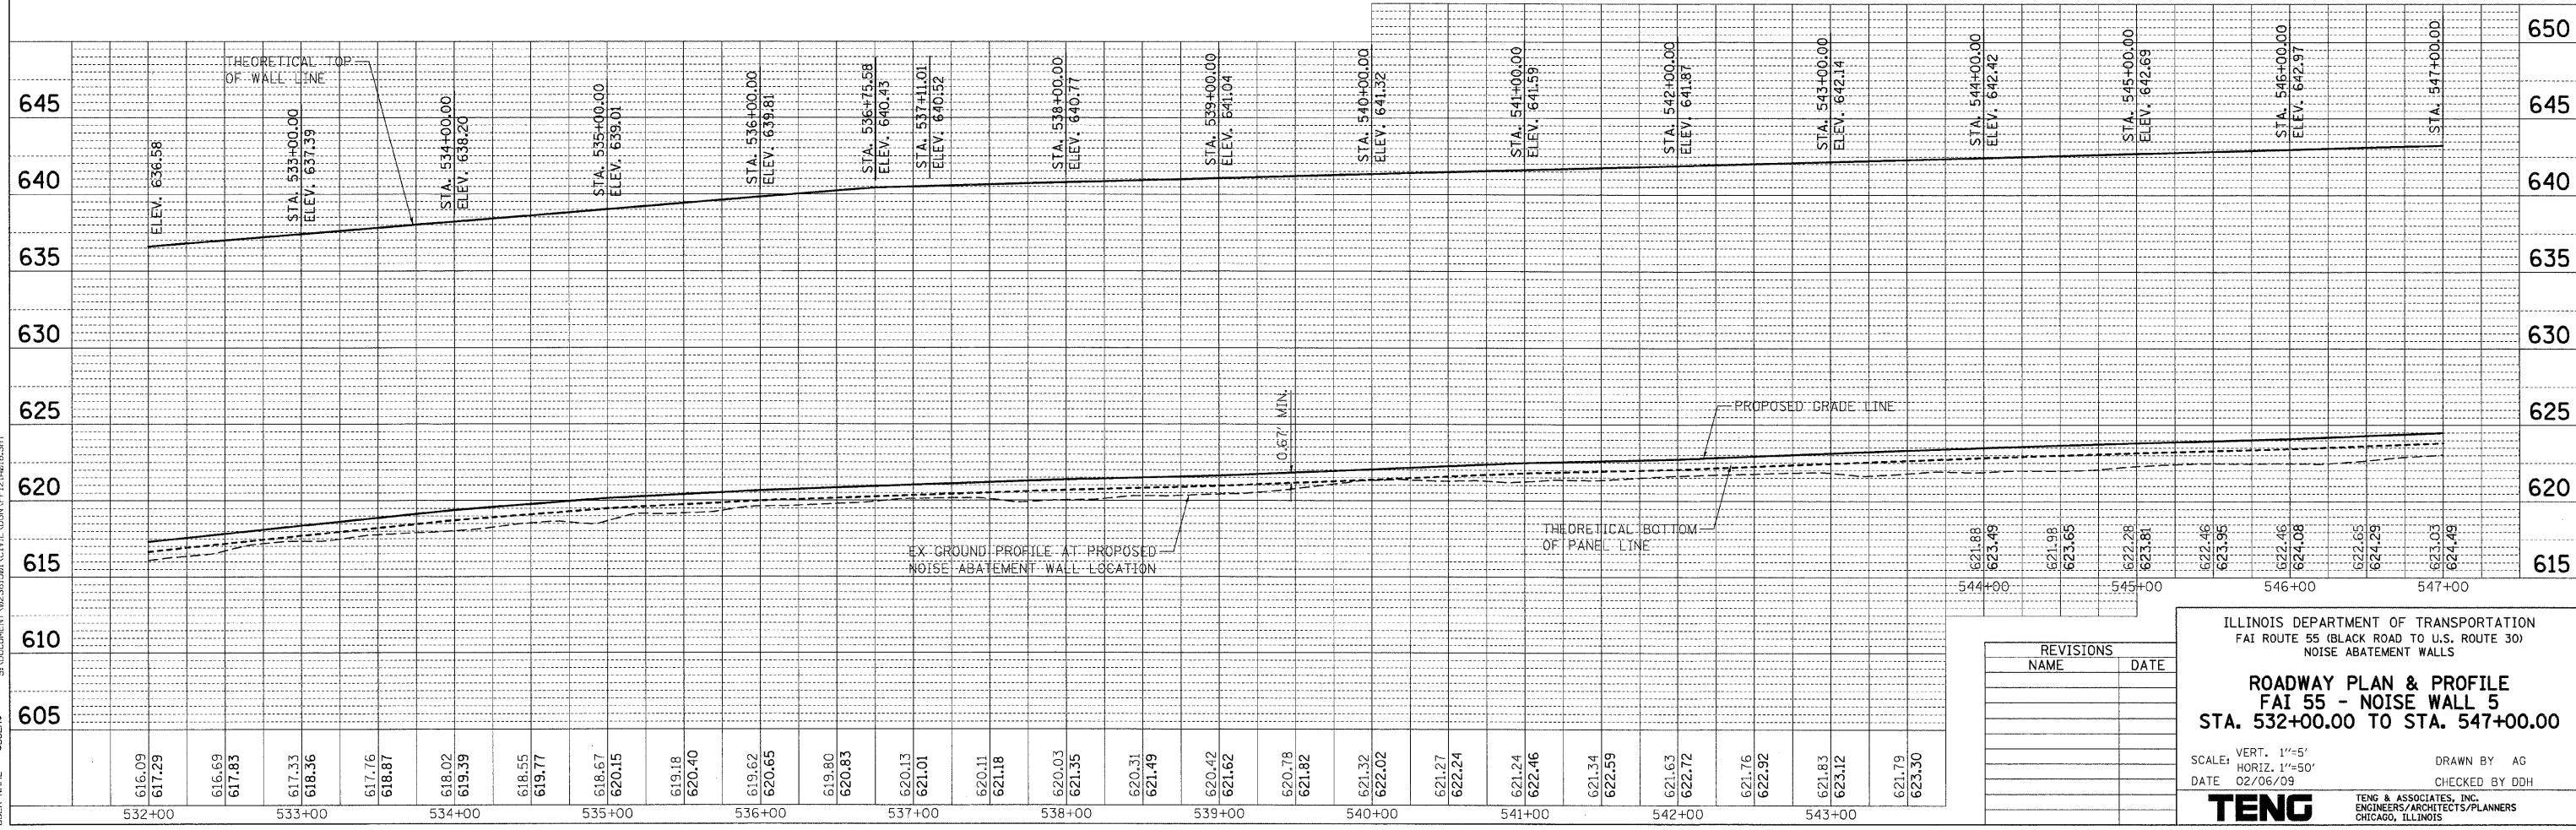


F.A.I. RTE.	SECTION	COUNTY	TOTAL SHEETS	SHEET NO.
55	99 (1&2) I-11	WILL	176	38
STA. TO STA.		FED. AID PROJECT		
FED. ROAD DIST. NO.		ILLINOIS		

**NOTES**

1. SEE DRAINAGE SCHEDULES AND DRAINAGE DETAILS FOR LOCATIONS OF COMBINATION CURB AND GUTTER ASSOCIATED WITH PROPOSED CULVERT OUTLETS.

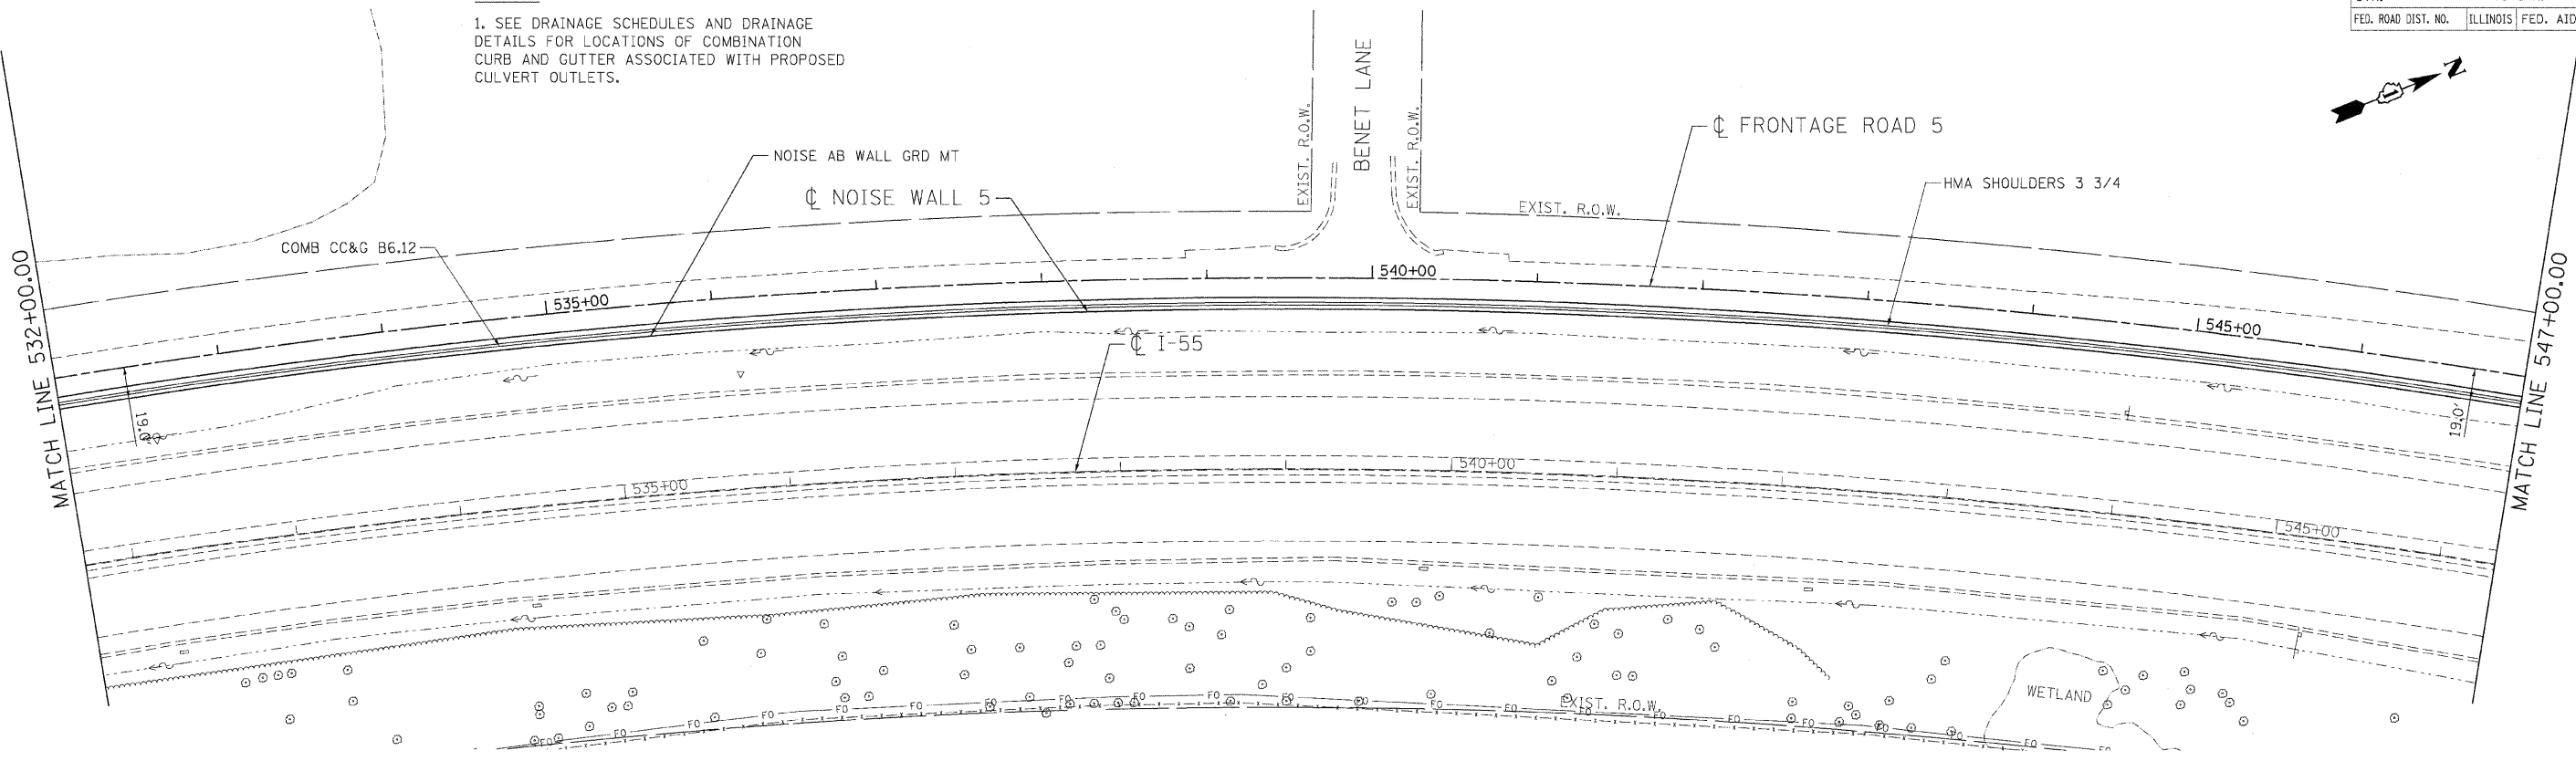

PLAN

DATE	
BY	
CHECKED	
DESIGNED	
PLANNED	
NOTED	
NO.	

PROFILE

DATE	
BY	
CHECKED	
DESIGNED	
PLANNED	
NOTED	
NO.	

PROJECT DATE = 02/06/09  
 FILE NAME = 60803A2  
 USER NAME = 60803A2

REVISIONS

NAME	DATE

ILLINOIS DEPARTMENT OF TRANSPORTATION  
 FAI ROUTE 55 (BLACK ROAD TO U.S. ROUTE 30)  
 NOISE ABATEMENT WALLS

**ROADWAY PLAN & PROFILE**  
**FAI 55 - NOISE WALL 5**  
**STA. 532+00.00 TO STA. 547+00.00**

SCALE: VERT. 1"=5'  
 HORIZ. 1"=50'

DATE 02/06/09

DRAWN BY AG  
 CHECKED BY DDH

**TENG**  
 TENG & ASSOCIATES, INC.  
 ENGINEERS ARCHITECTS/PLANNERS  
 CHICAGO, ILLINOIS