
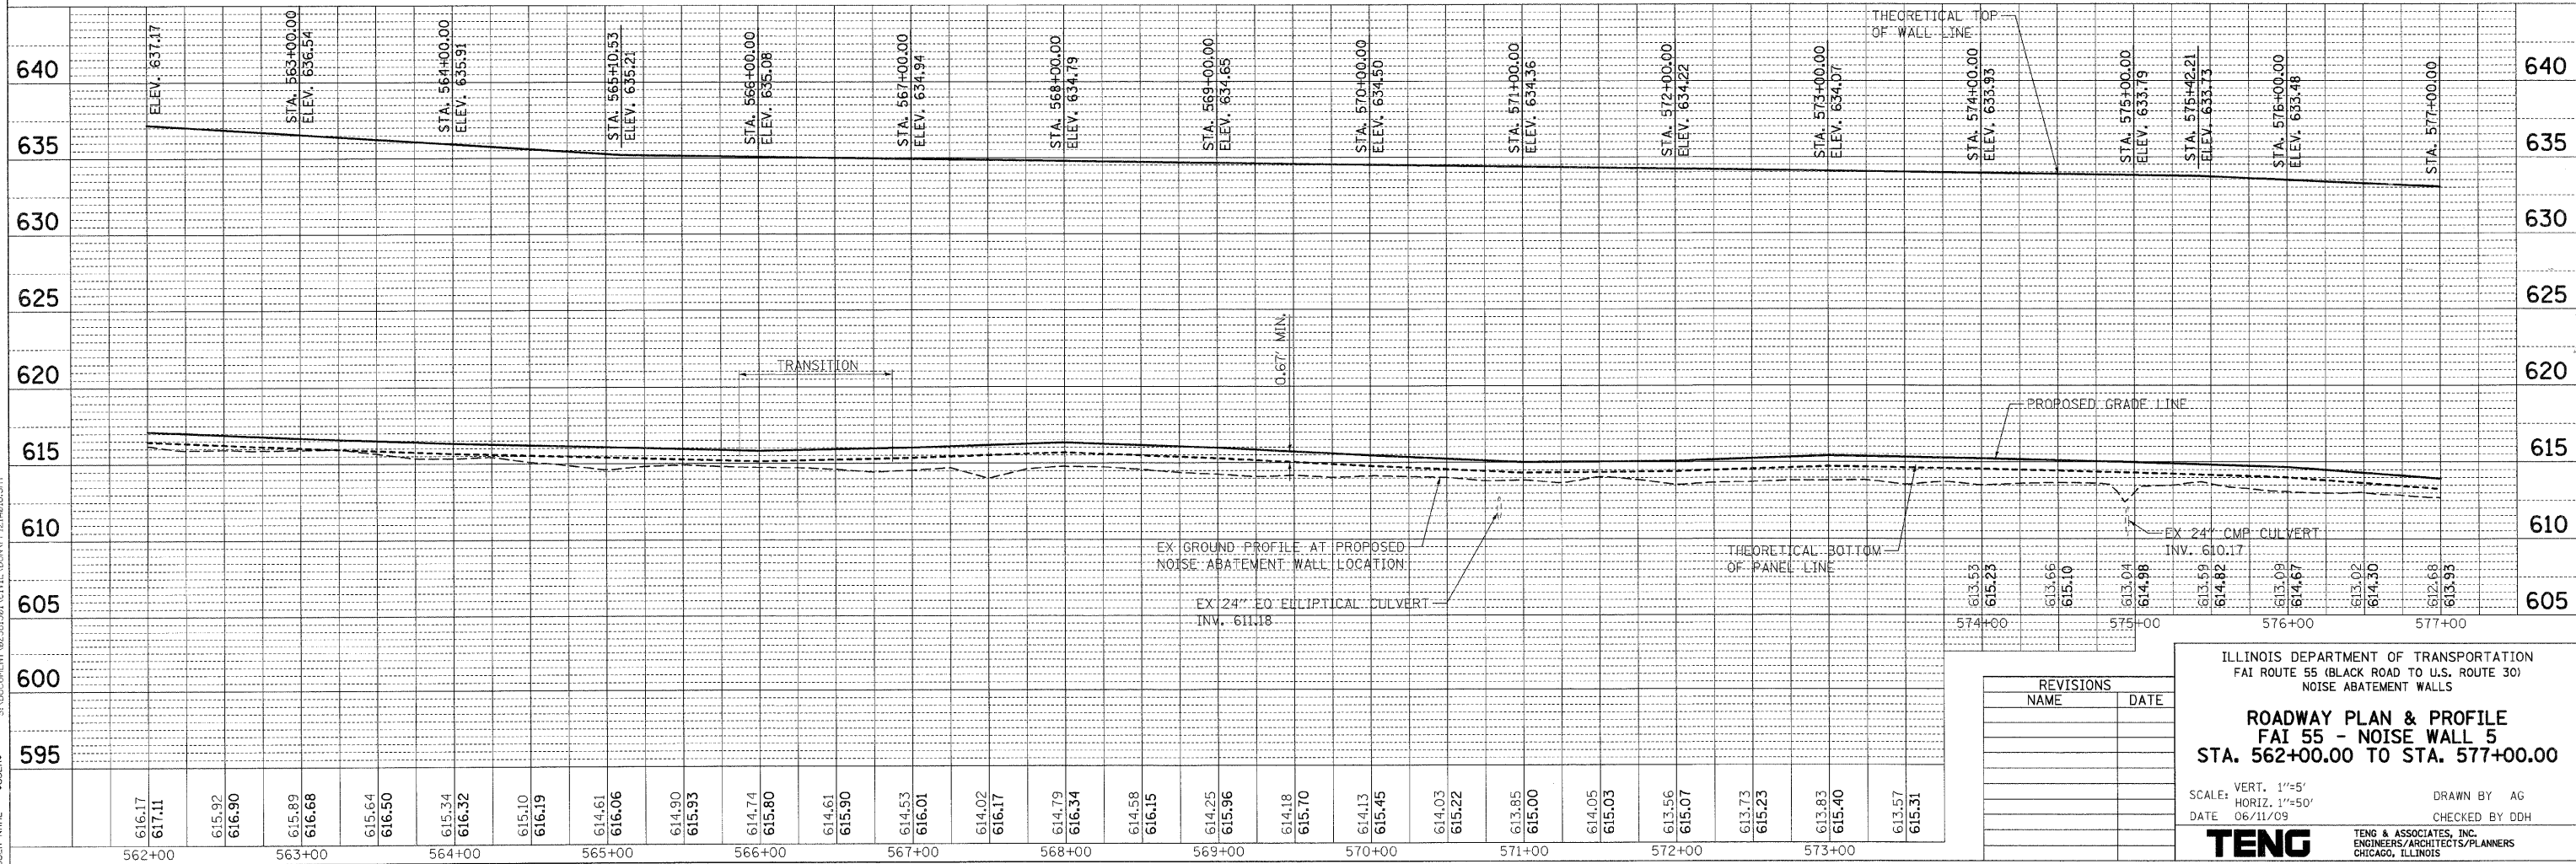


F.A.I. RTE.	SECTION	COUNTY	DATE
55	99 (I&2) I-11	WILL	11/9 90
STA.	TO STA.		
FED. ROAD DIST. NO.	ILLINOIS	FED. AID PROJECT	

NOTES

1. SEE DRAINAGE SCHEDULES AND DRAINAGE DETAILS FOR LOCATIONS OF COMBINATION CURB AND GUTTER ASSOCIATED WITH PROPOSED CULVERT OUTLETS.
 2. INCREASE WIDTH OF GUTTER FLAG TO EXISTING EDGE OF PAVEMENT BETWEEN THE STATIONS SHOWN. COST TO BE INCLUDED IN THE CONTRACT UNIT PRICE FOR COMB CC&G TB6.24.

3. SEE NOTE ON SHEET 76 FOR REQUIREMENTS FOR WORK IN THE VICINITY OF THE COMED TRANSMISSION LINES.

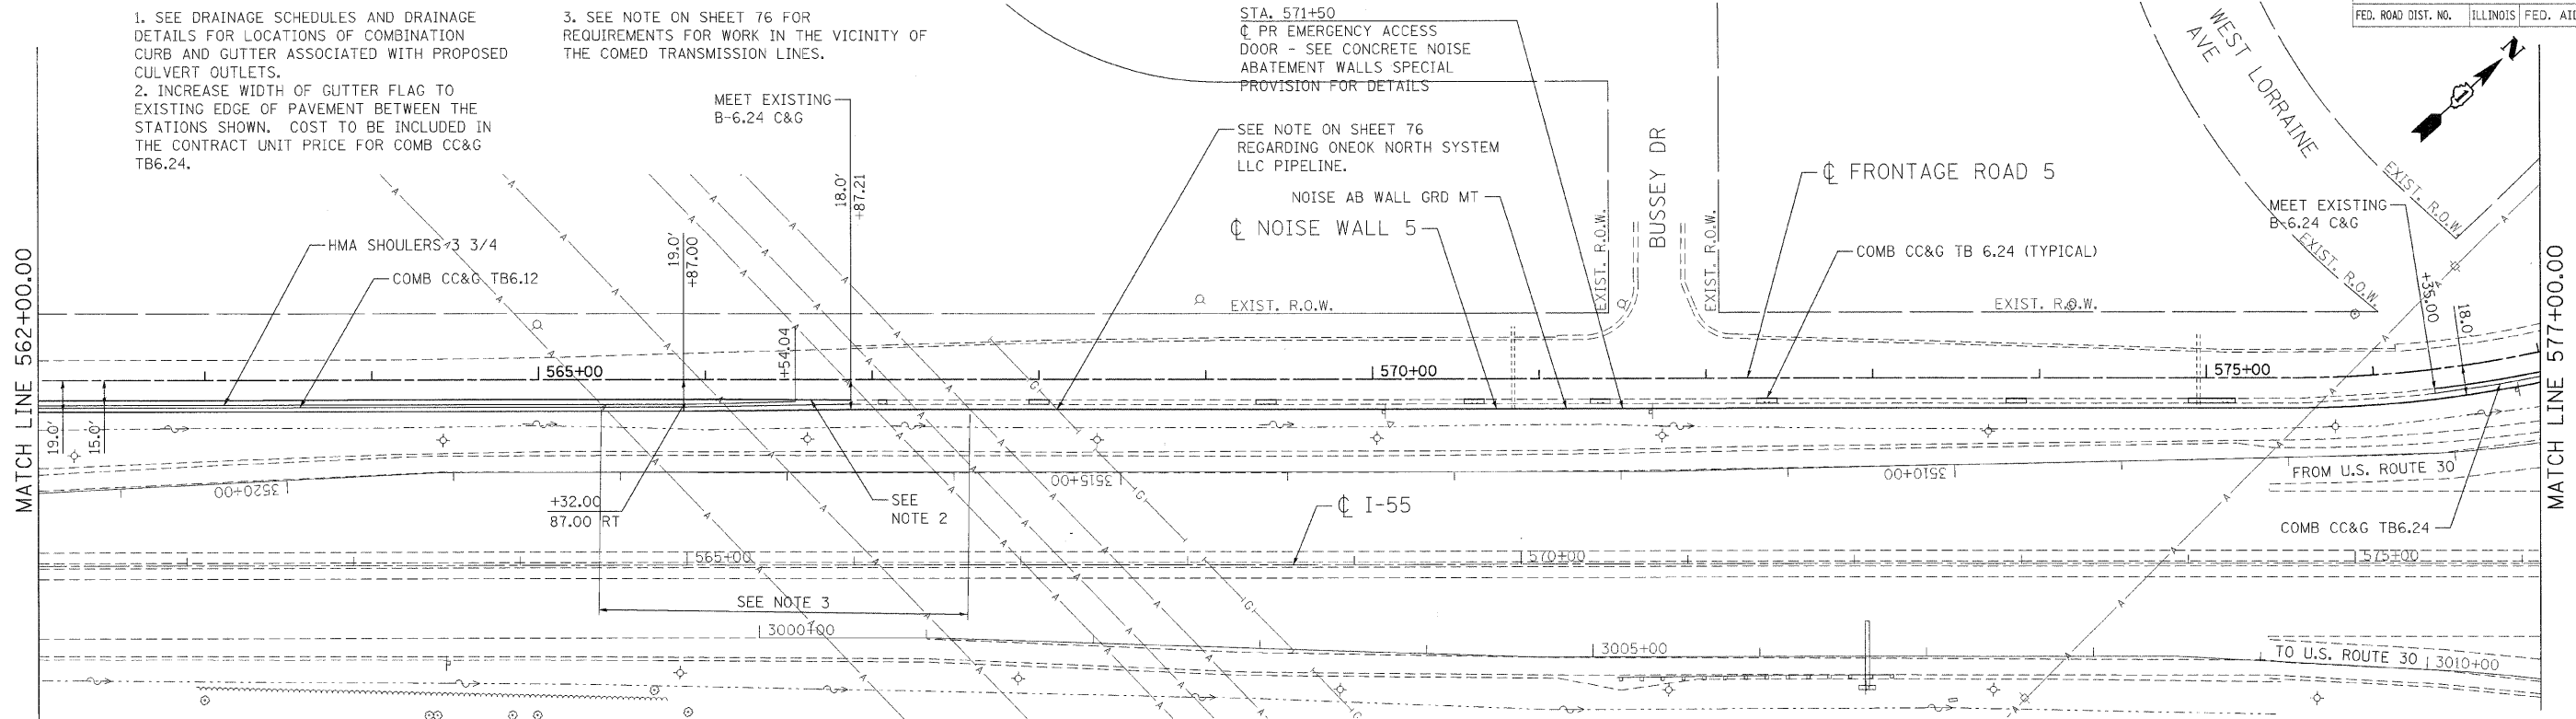

REVISIONS	
NAME	DATE

ILLINOIS DEPARTMENT OF TRANSPORTATION
 FAI ROUTE 55 (BLACK ROAD TO U.S. ROUTE 30)
 NOISE ABATEMENT WALLS

ROADWAY PLAN & PROFILE
FAI 55 - NOISE WALL 5
STA. 562+00.00 TO STA. 577+00.00

SCALE: VERT. 1"=5'
 HORIZ. 1"=50'
 DATE 06/11/09

DRAWN BY AG
 CHECKED BY DDH

TENG
 TENG & ASSOCIATES, INC.
 ENGINEERS/ARCHITECTS/PLANNERS
 CHICAGO, ILLINOIS

PLOT DATE = 04/01/09
 FILE NAME = 051111.DWG
 USER = MUSEW
 DATE
 BY
 CHECKED
 DATE
 FILE NAME
 USER