
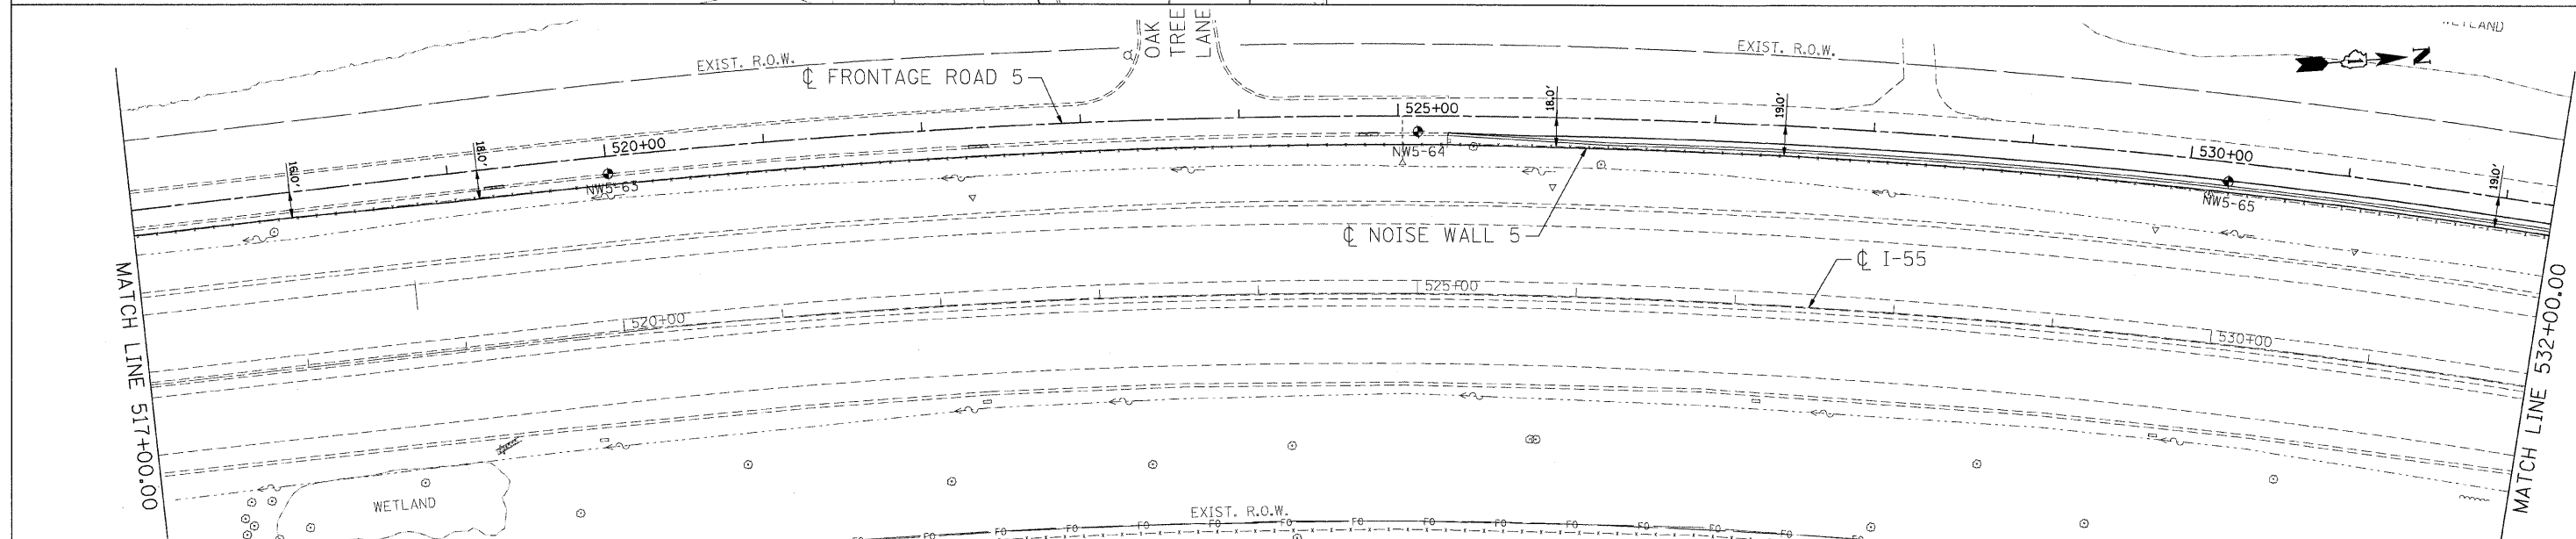


F.A.I. RTE.	SECTION	COUNTY	TOTAL SHEETS	SHEET NO.
55	99 (1&2) I-11	WILL	176	45
STA.		TO STA.		
FED. ROAD DIST. NO.		ILLINOIS FED. AID PROJECT		

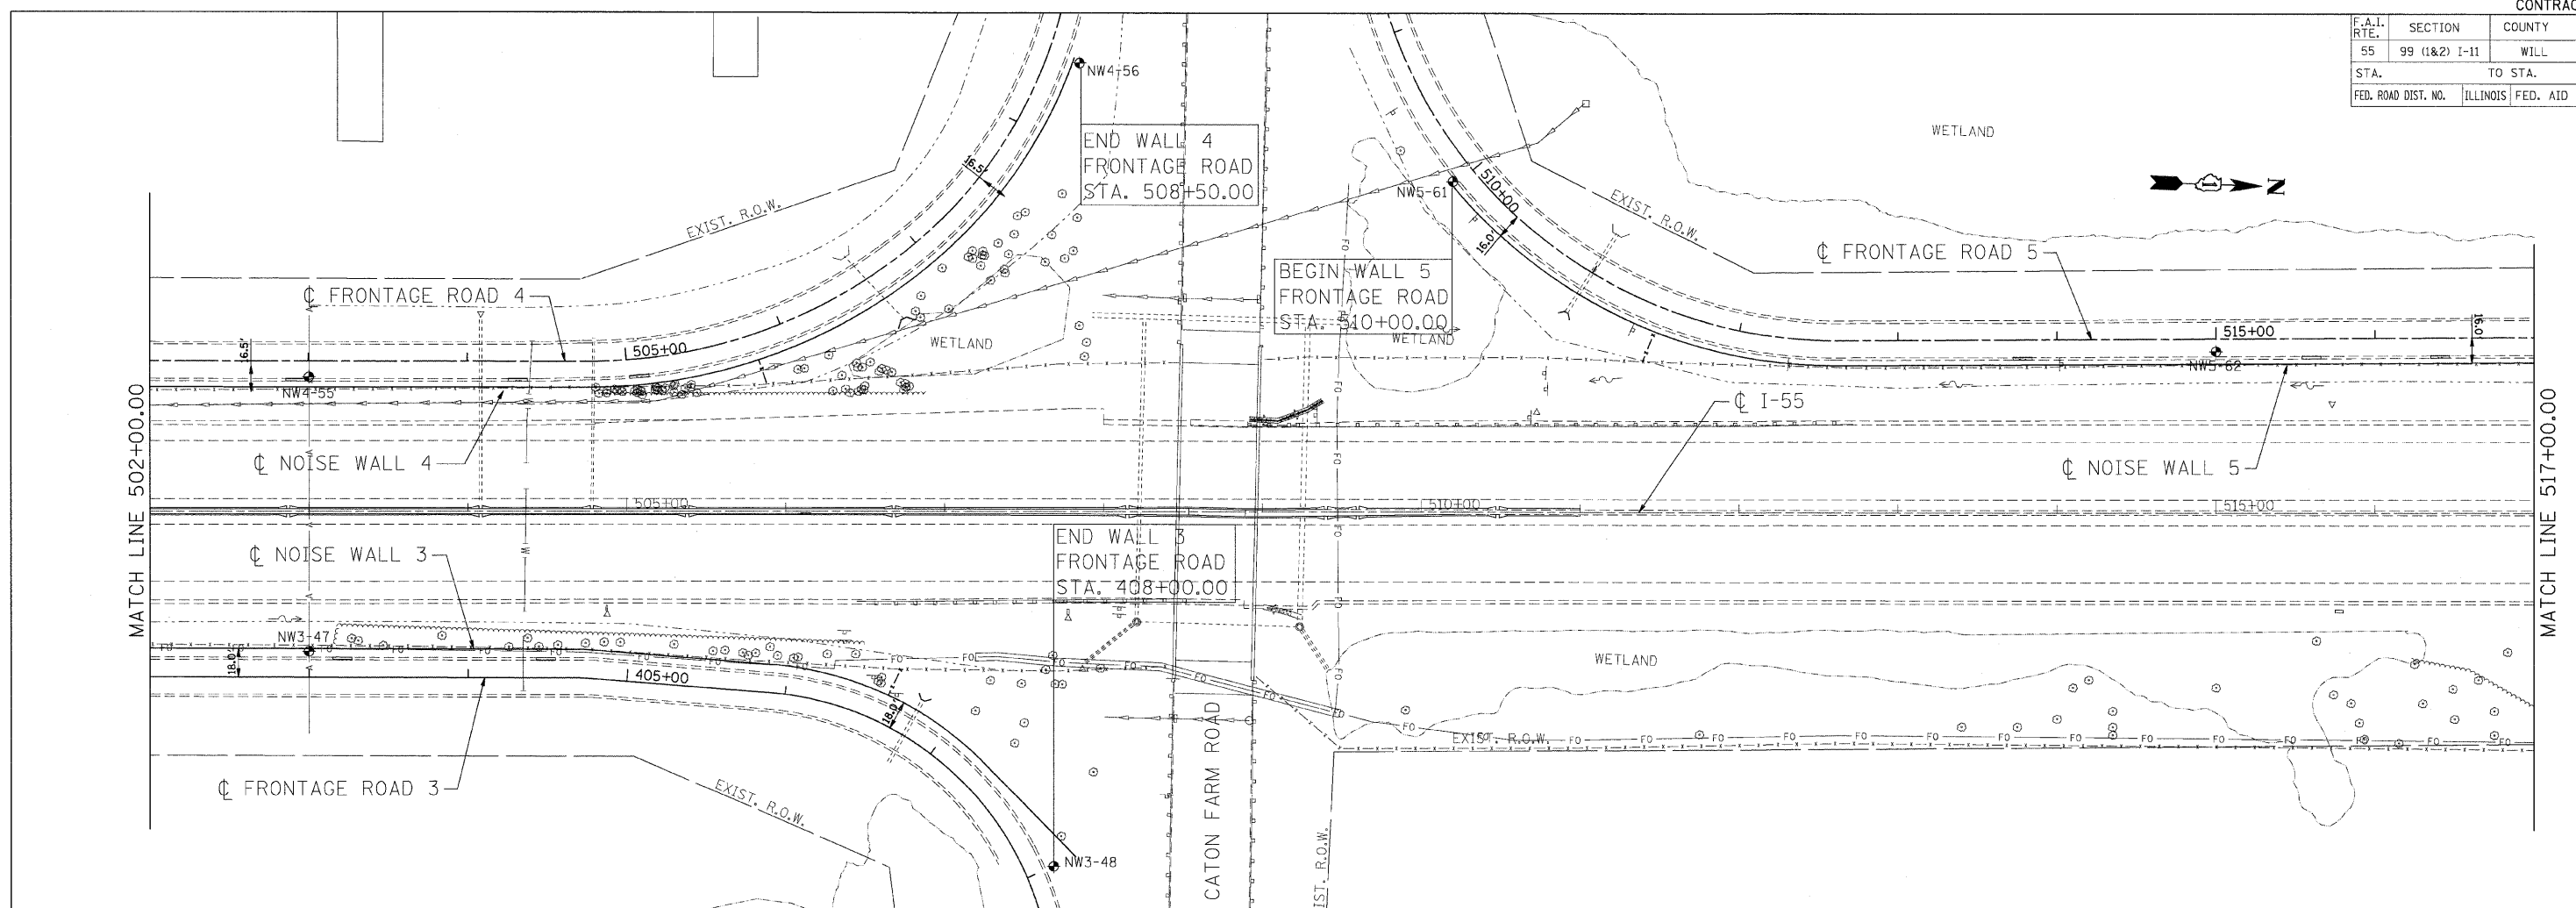

PLOT DATE: 02/06/09
 FILE NAME: I:\PROJECTS\60B03\DWG\SOILBORING\SOILBORING.DWG
 SCALE: 1"=50'
 USER: DDH

Geo Services Inc.
 Geotechnical, Environmental & Civil Engineering
 805 Amber Court, Suite 204
 Naperville, Illinois 60565
 (630) 365-2878

REVISIONS	
NAME	DATE

ILLINOIS DEPARTMENT OF TRANSPORTATION
 FAI ROUTE 55 (BLACK ROAD TO U.S. ROUTE 30)
 NOISE ABATEMENT WALLS

SOIL BORING PLAN
FAI 55
STA. 502+00.00 TO STA. 532+00.00

SCALE: 1"=50'
 DATE: 02/06/09
 DRAWN BY: SKJ
 CHECKED BY: DDH

TENG TENG & ASSOCIATES, INC.
 ENGINEERS/ARCHITECTS/PLANNERS
 CHICAGO, ILLINOIS