



SECTION	COUNTY	TOTAL SHEETS	SHEET NO.
99 (1&2) I-11	WILL	176	47
STA. 562+00.00 TO STA. 577+00.00			
FED. ROAD DIST. NO. ILLINOIS FED. AID PROJECT			

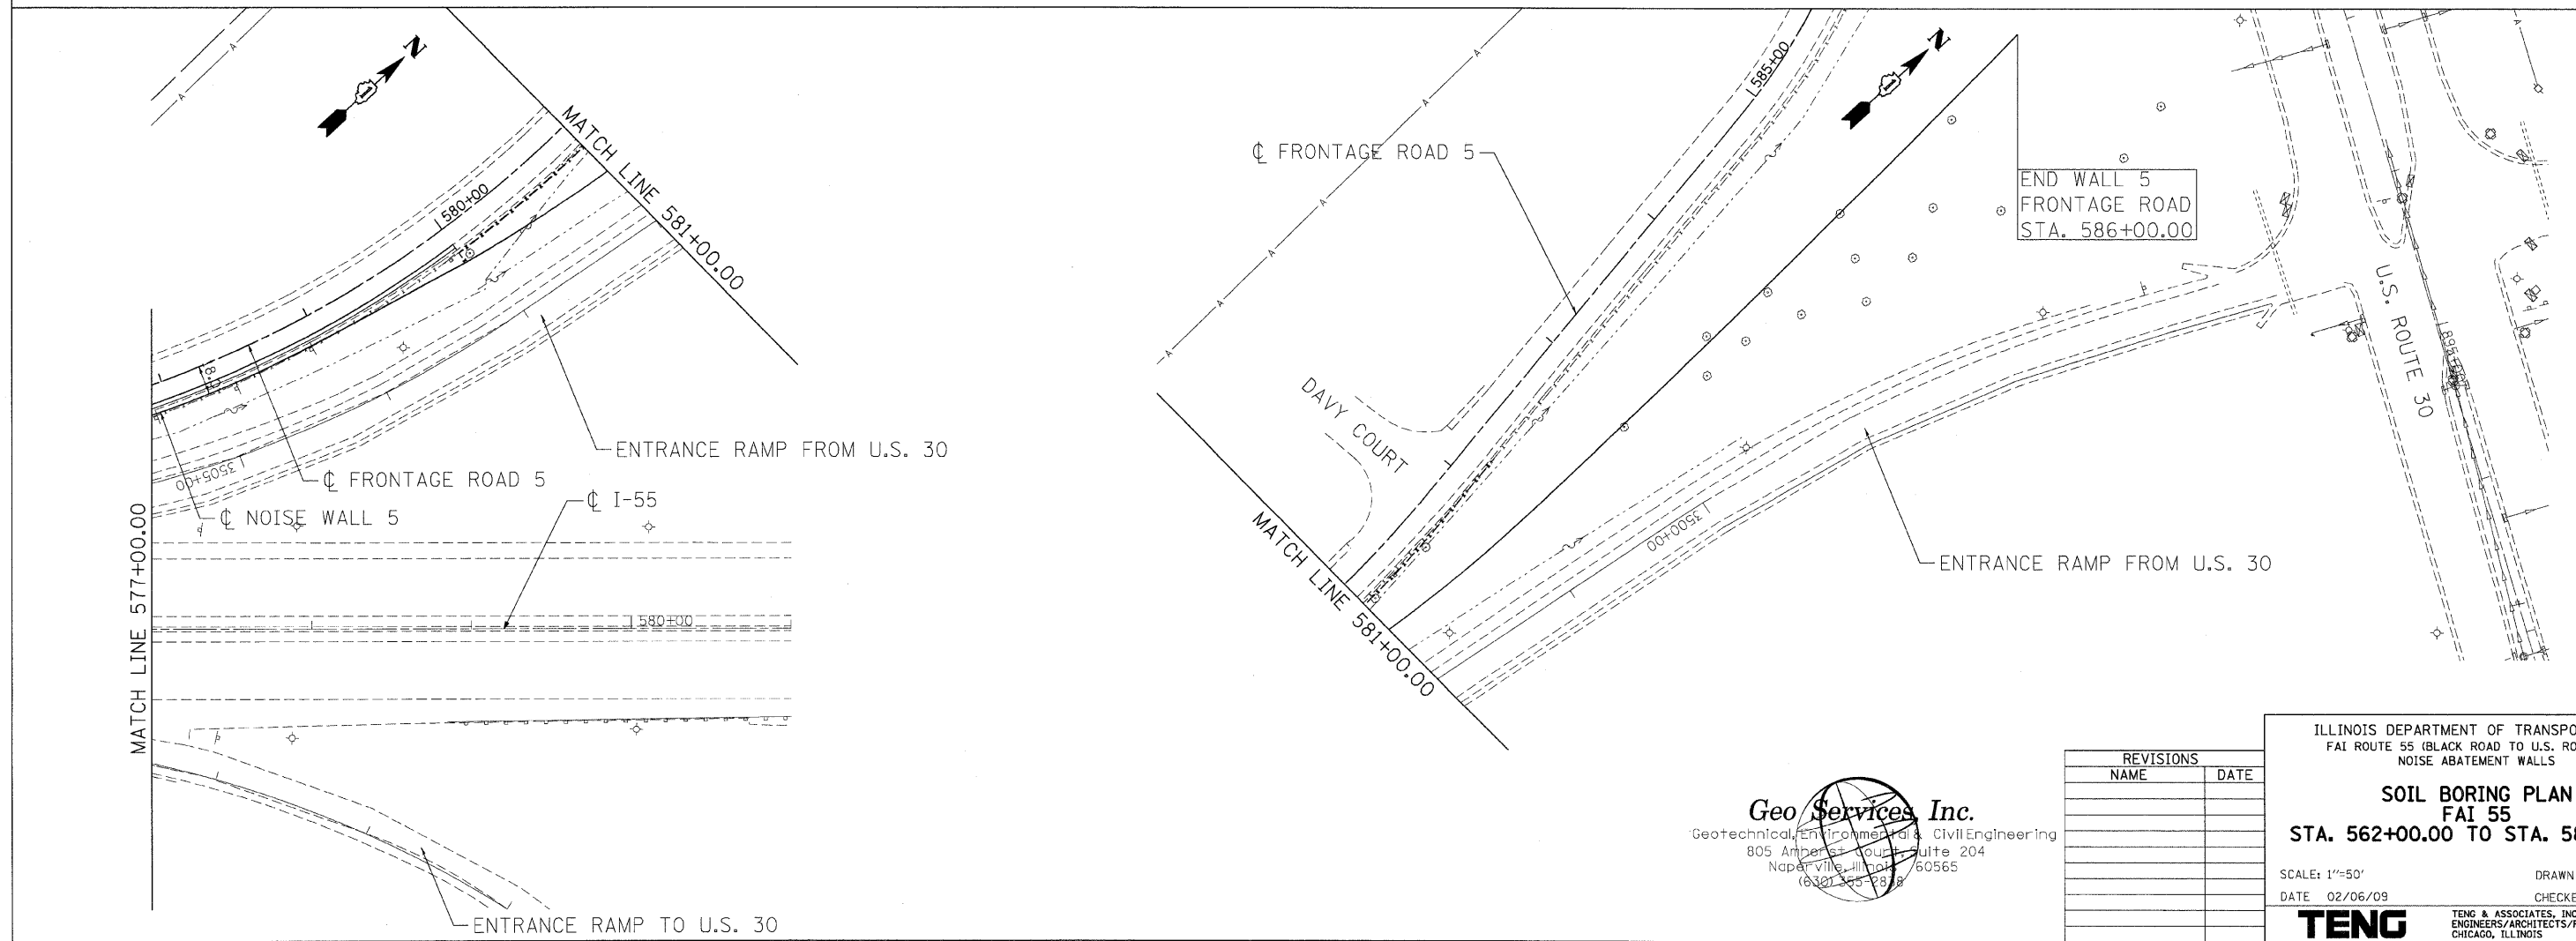

END WALL 5
FRONTAGE ROAD
STA. 586+00.00

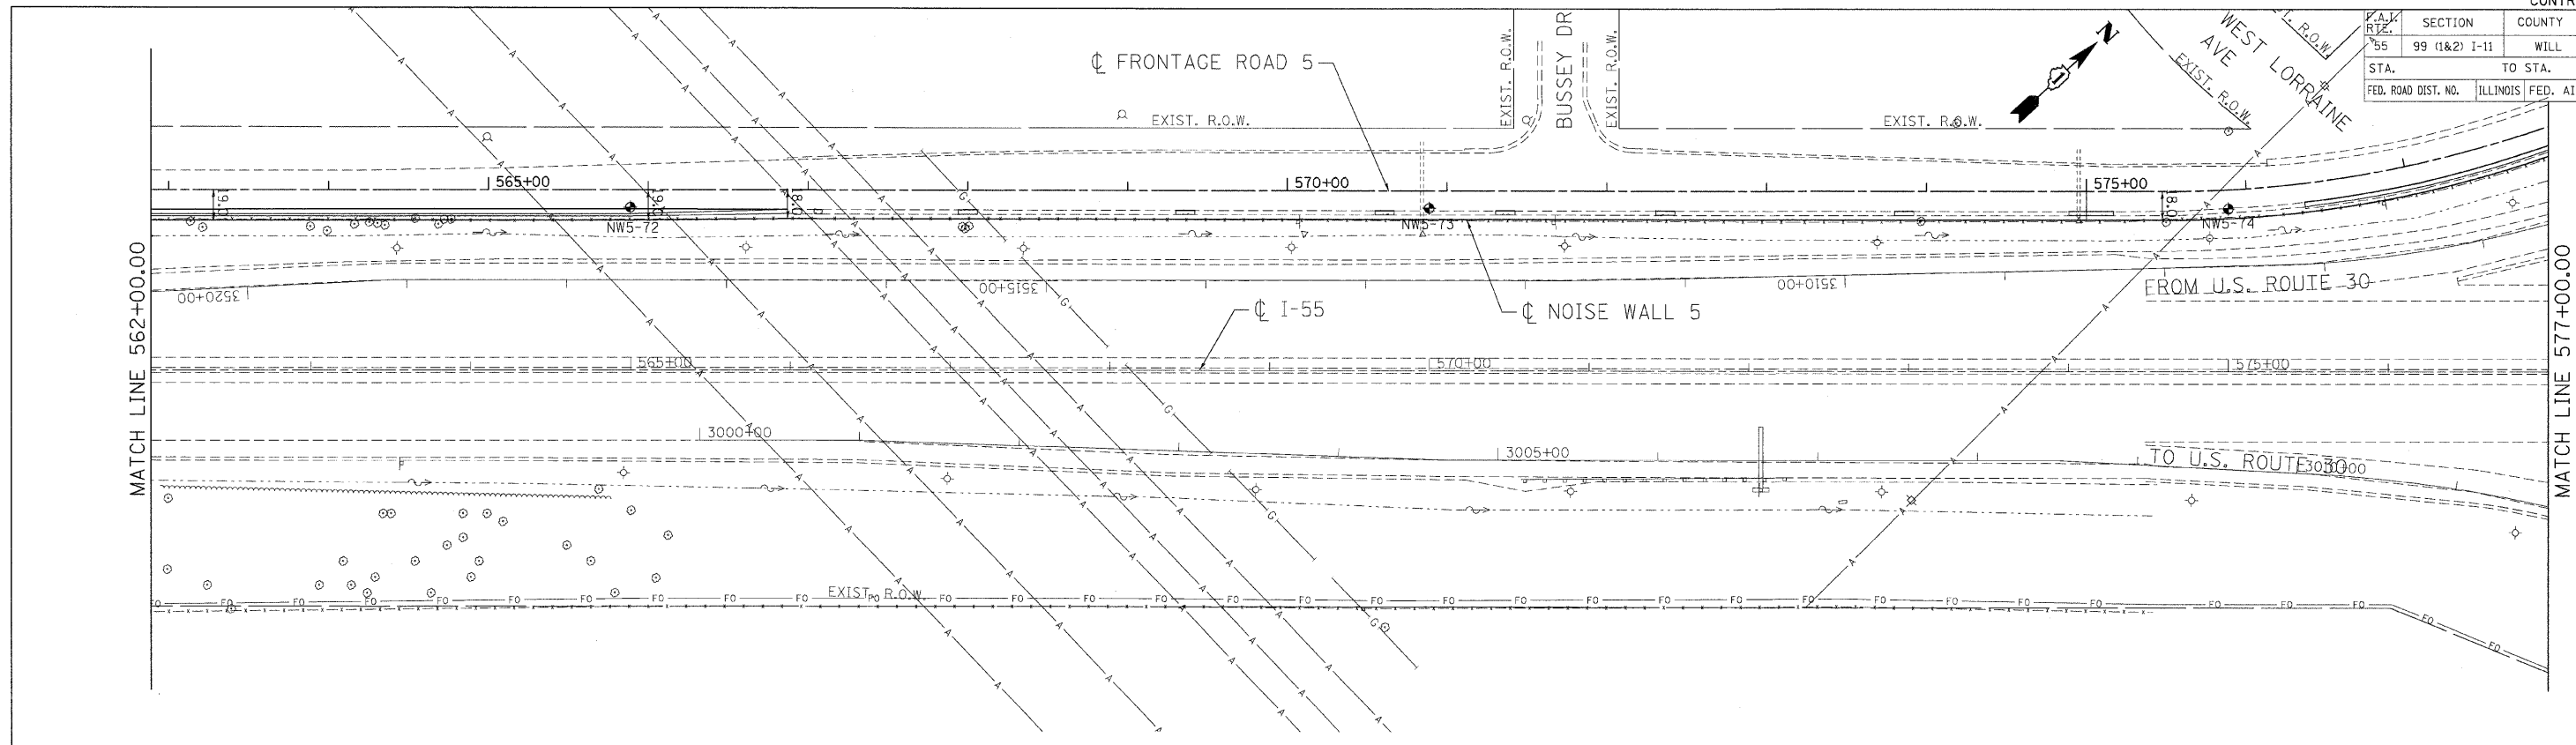

REVISIONS	
NAME	DATE

ILLINOIS DEPARTMENT OF TRANSPORTATION
FAI ROUTE 55 (BLACK ROAD TO U.S. ROUTE 30)
NOISE ABATEMENT WALLS

SOIL BORING PLAN
FAI 55
STA. 562+00.00 TO STA. 581+00.00

SCALE: 1"=50'
DATE: 02/06/09
DRAWN BY: SKJ
CHECKED BY: DDH

TENG
TENG & ASSOCIATES, INC.
ENGINEERS/ARCHITECTS/PLANNERS
CHICAGO, ILLINOIS

PLT DATE = #DATE#
FILE NAME = #FILE#
PLT SCALE = #SCALE#
USER NAME = #USER#