





Geotechnical, Environmental & Civil Engineering
 805 Amber Street, Suite 204
 Naperville, Illinois 60565
 (630) 355-9878

F.A. RTE.	SECTION	COUNTY	TOTAL SHEETS	SHEET NO.
55	99 (I&2) I-11	WILL	176	53
STA. _____ TO STA. _____		ILLINOIS FED. AID PROJECT		

PLAN	DATE
BY _____	DATE _____
NO. _____	

PROFILE	DATE
BY _____	DATE _____
NO. _____	

PLOT DATE = 02/06/09
 FILE NAME = 61563A
 PLOT SCALE = 1/4"=1'-0"
 USER NAME = 61563A

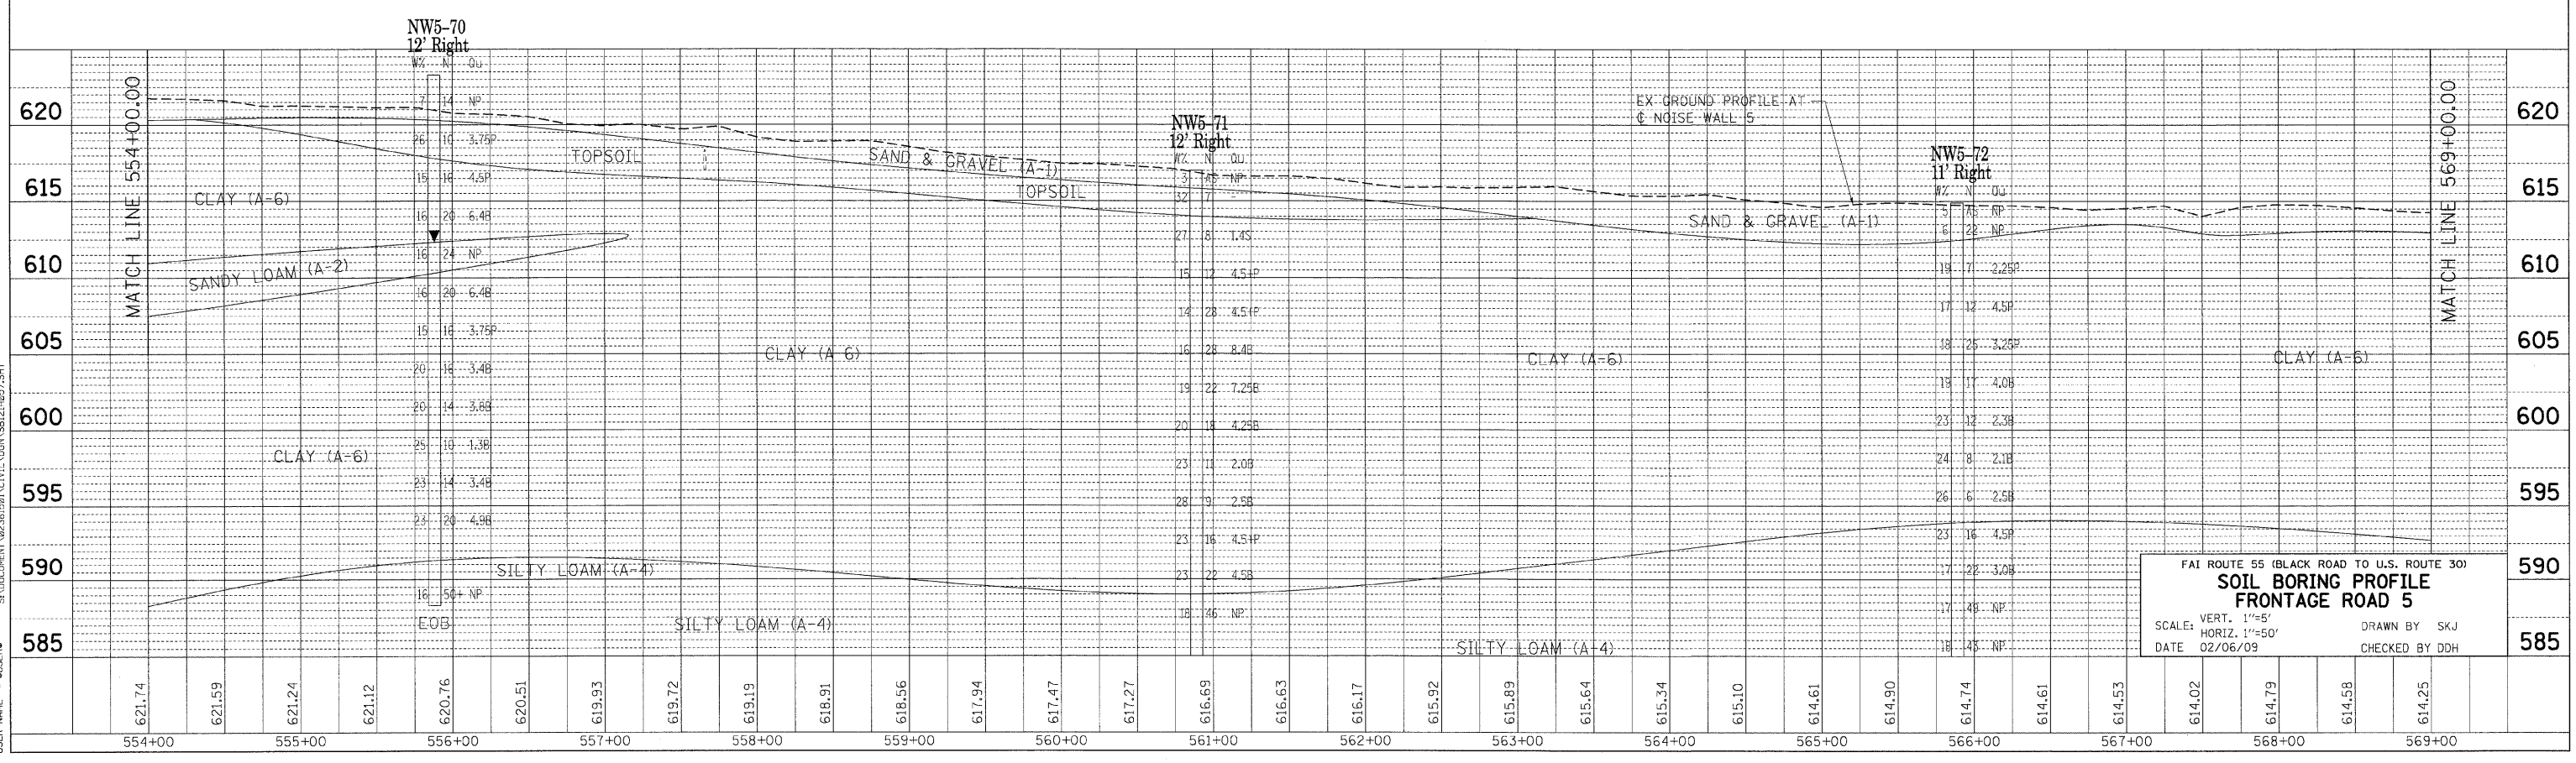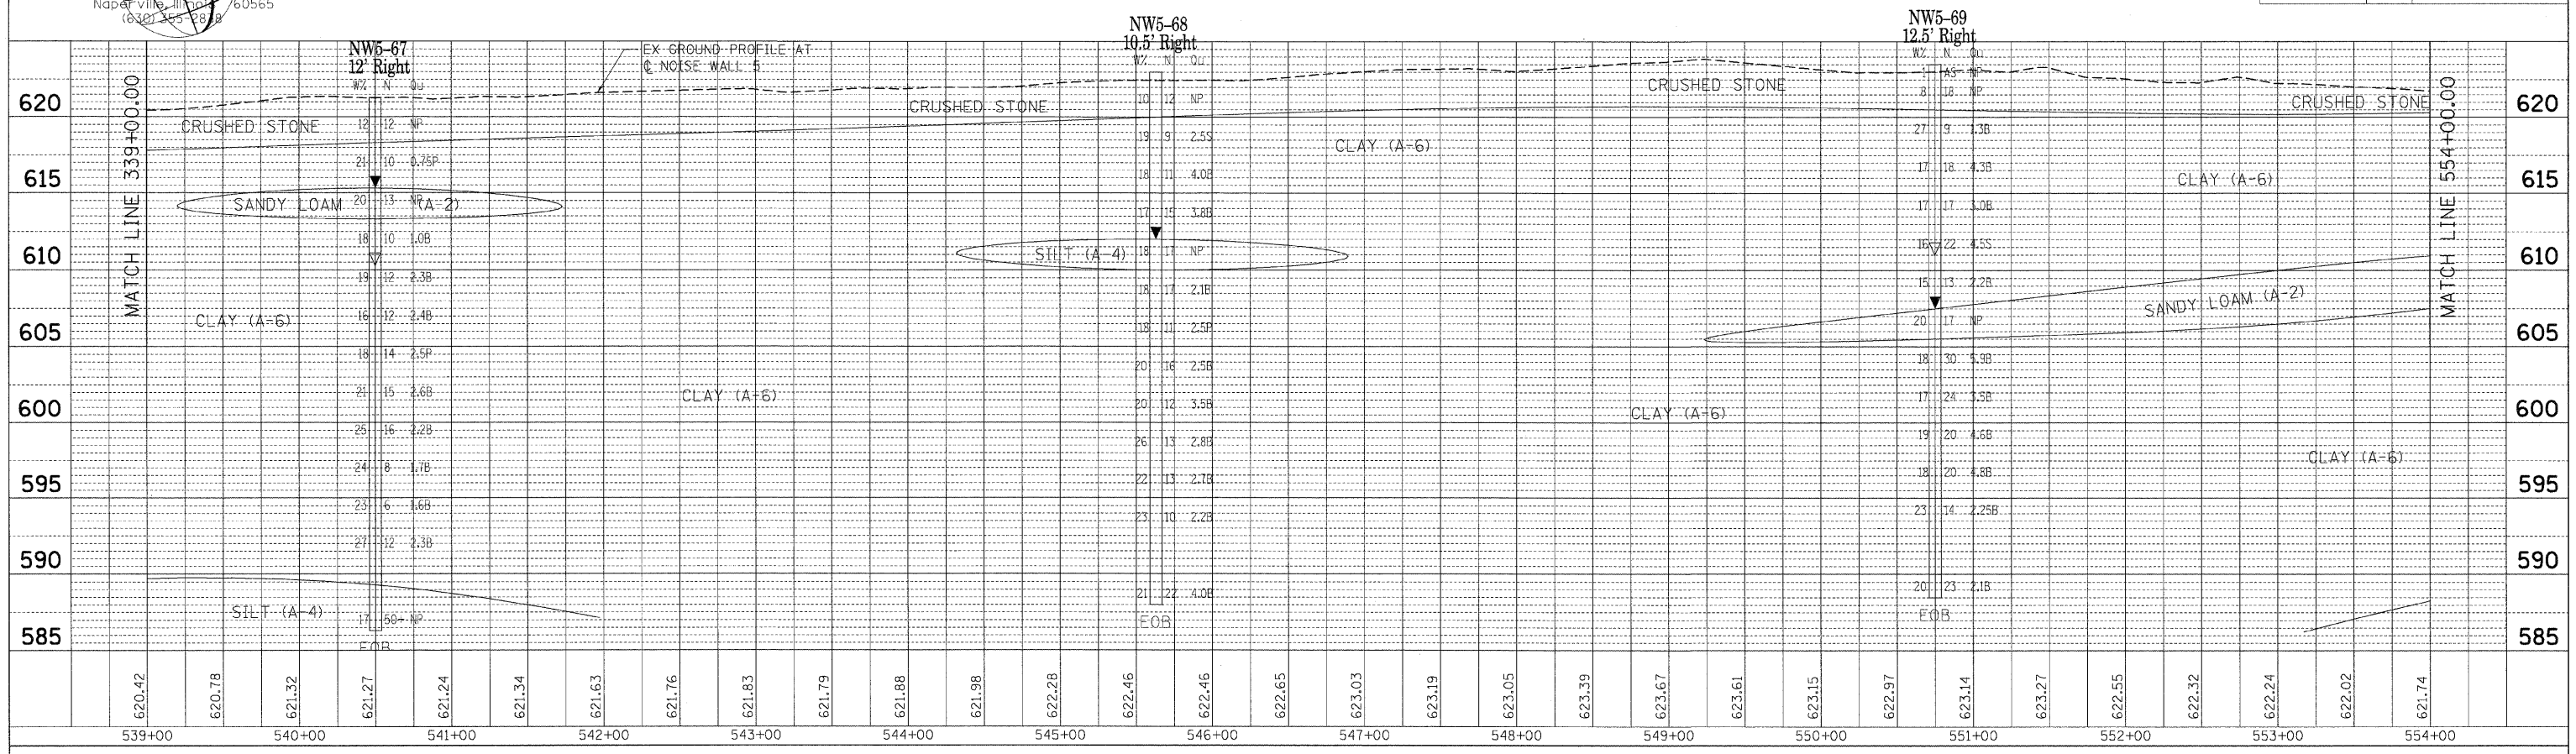

FAI ROUTE 55 (BLACK ROAD TO U.S. ROUTE 30)
SOIL BORING PROFILE
FRONTAGE ROAD 5
 SCALE: VERT. 1"=5'
 HORIZ. 1"=50'
 DATE 02/06/09
 DRAWN BY SKJ
 CHECKED BY DDH