
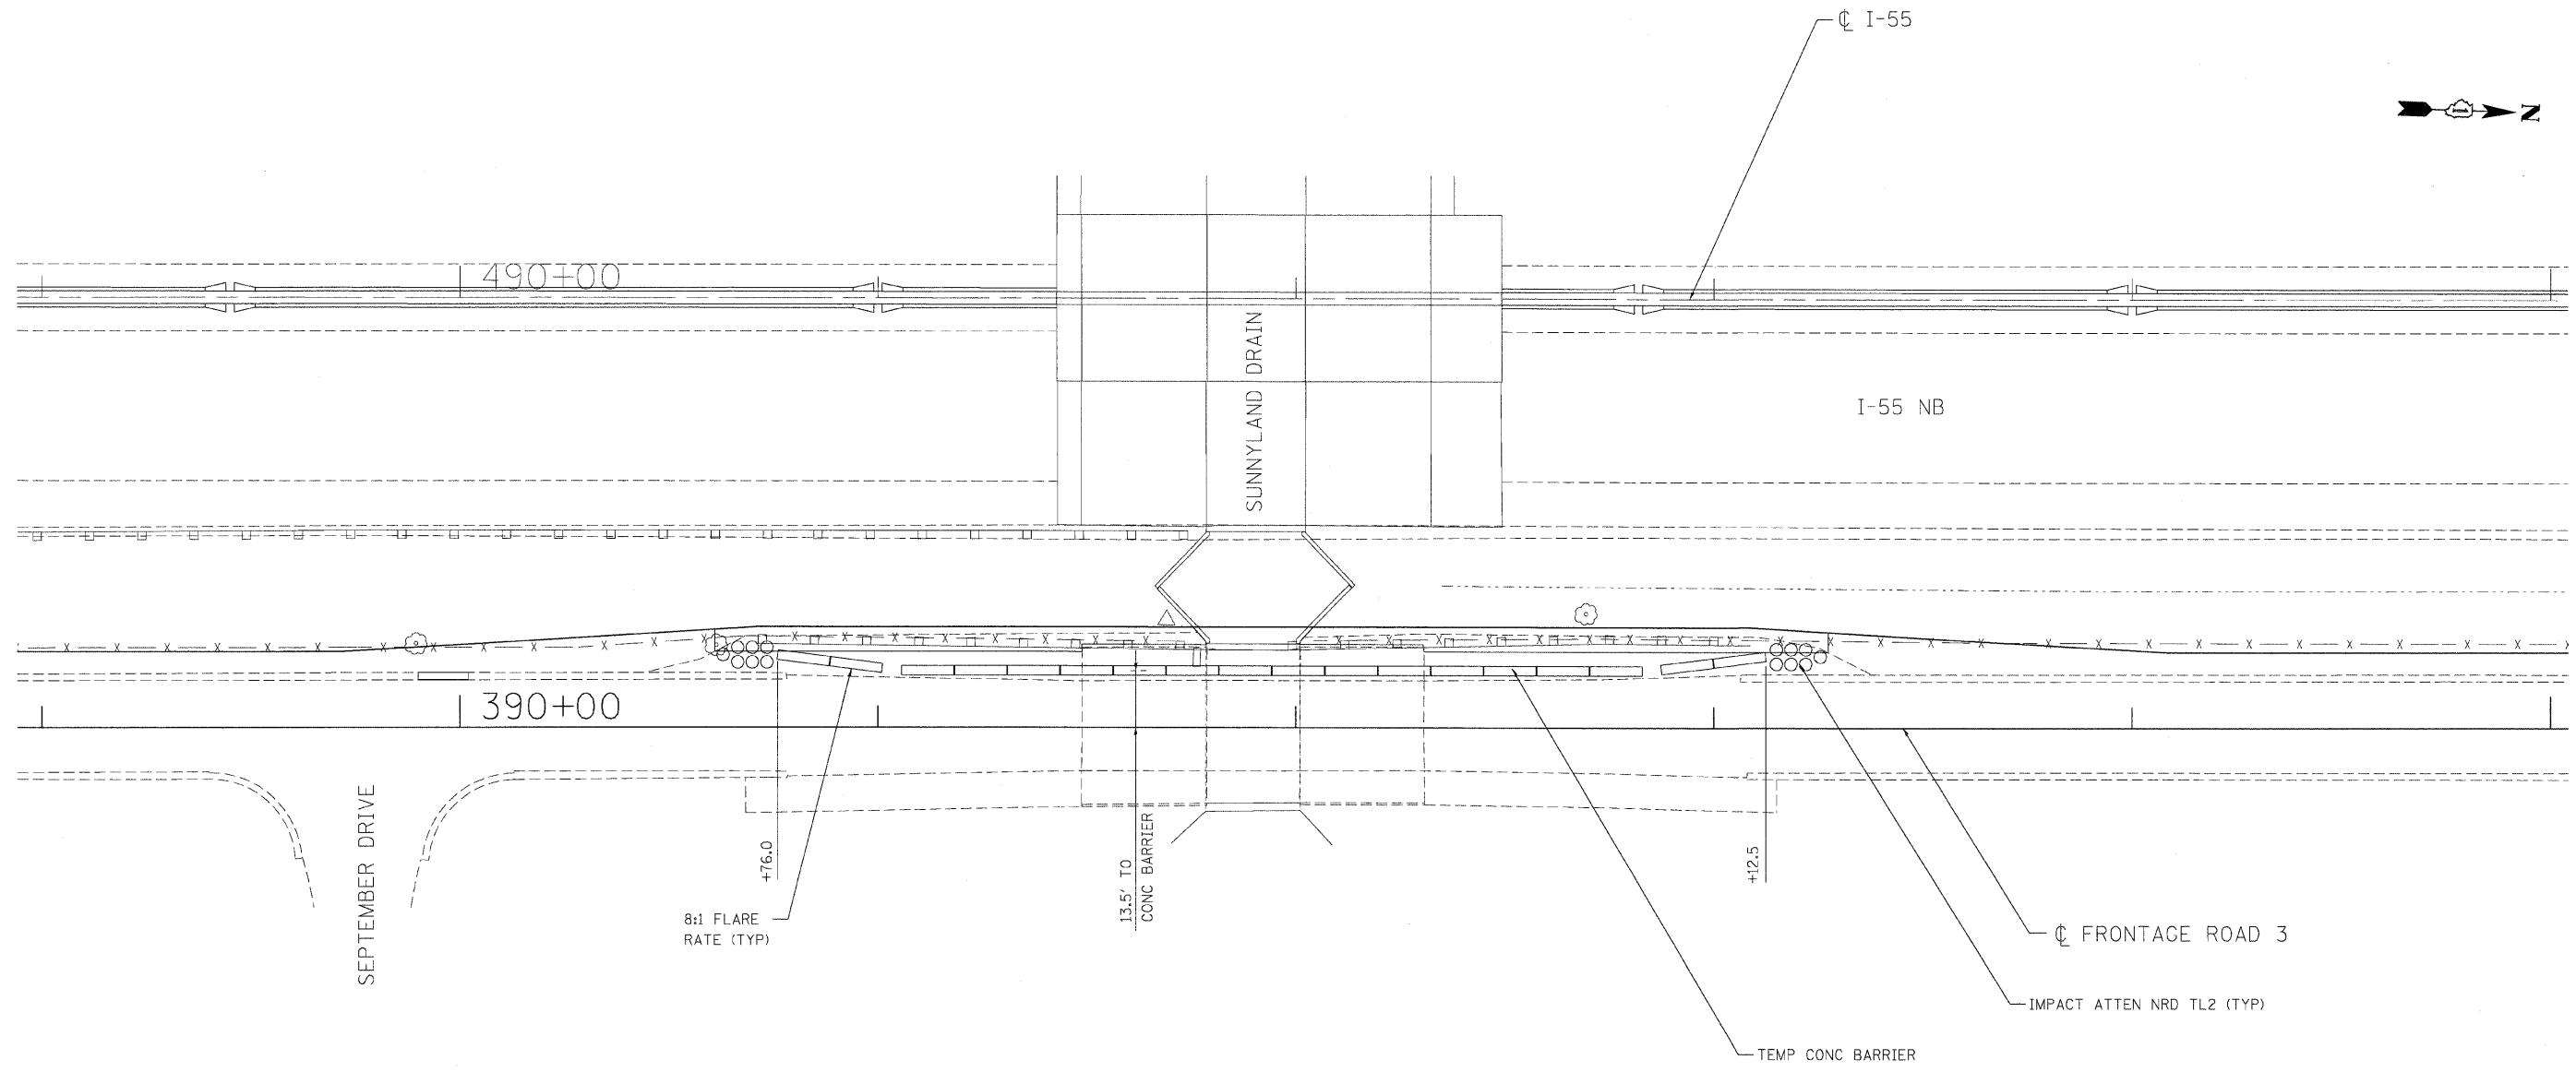


F.A.I. RTE.	SECTION	COUNTY	TOTAL SHEETS	SHEET NO.
55	99 (I&2) I-11	WILL	176	55
STA.		TO STA.		
FED. ROAD DIST. NO.	ILLINOIS	FED. AID PROJECT		

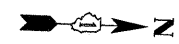

NOTE:
 TEMP CONC BARRIER AND IMPACT ATTENUATORS SHALL BE PLACED PRIOR TO THE REMOVAL OF EXISTING GUARDRAIL TERMINALS AND AFTER THE RE-ERECTION OF THE TERMINALS.

REVISIONS	
NAME	DATE

ILLINOIS DEPARTMENT OF TRANSPORTATION
 FAI ROUTE 55 (BLACK ROAD TO U.S. ROUTE 30)
 NOISE ABATEMENT WALLS

**MAINTENANCE OF TRAFFIC DETAIL
 FRONTAGE ROAD 3
 AT SUNNYLAND DRAIN**

SCALE: 20:1
 DATE 02/06/09

DRAWN BY MZD
 CHECKED BY DDH

TENG
 TENG & ASSOCIATES, INC.
 ENGINEERS/ARCHITECTS/PLANNERS
 CHICAGO, ILLINOIS

PLOT DATE = #DATE#
 FILE NAME = #FILE#
 PLOT SCALE = #SCALE#
 USER NAME = #USER#
 \\S0591502\LDON... \P12121002\LDON... \VAL12121002\LDON... \SUNNYLAND\NOISE\WALLS\TENTEN\TENTEN.DWG
 2-05-2009 11:46:57