



F.A.I. RTE.	SECTION	COUNTY	TOTAL SHEETS	SHEET NO.
55	99 (1&2) I-11	WILL	176	63
STA.		TO STA.		
FED. ROAD DIST. NO.		ILLINOIS FED. AID PROJECT		

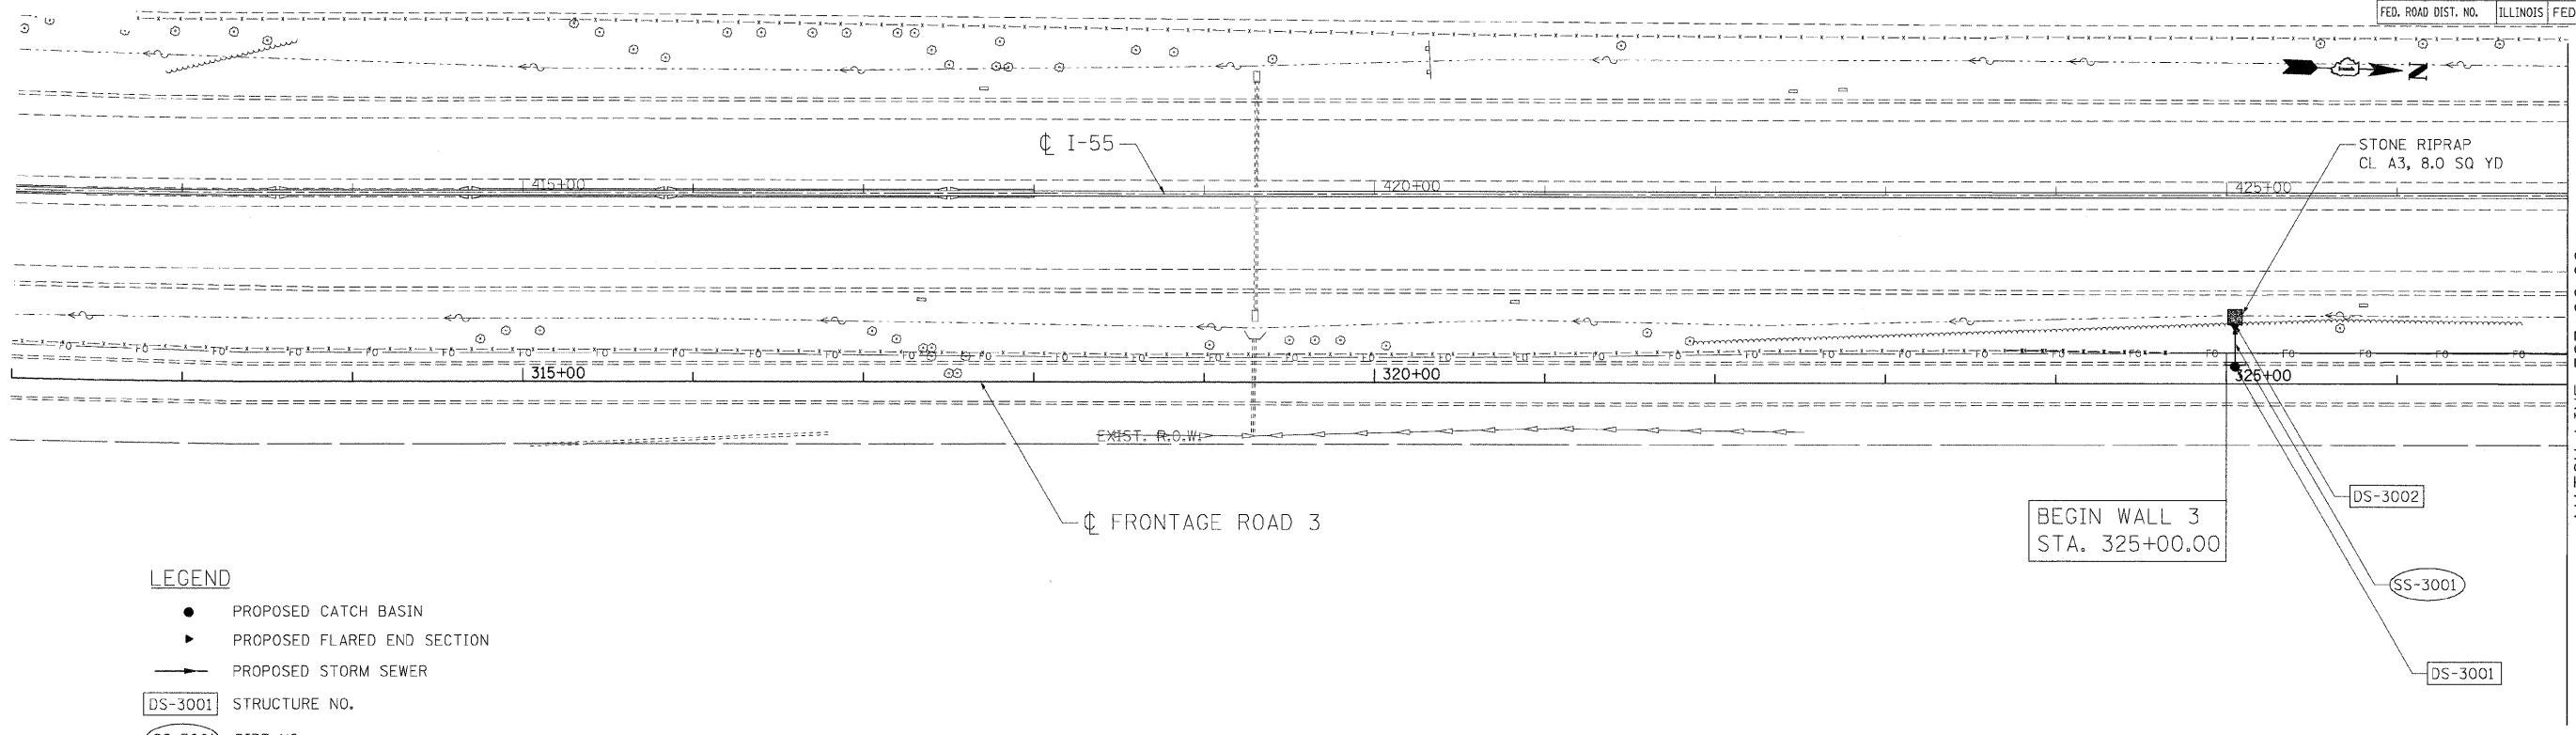

- LEGEND**
- PROPOSED CATCH BASIN
  - ▶ PROPOSED FLARED END SECTION
  - PROPOSED STORM SEWER
  - DS-3001 STRUCTURE NO.
  - SS-3001 PIPE NO.

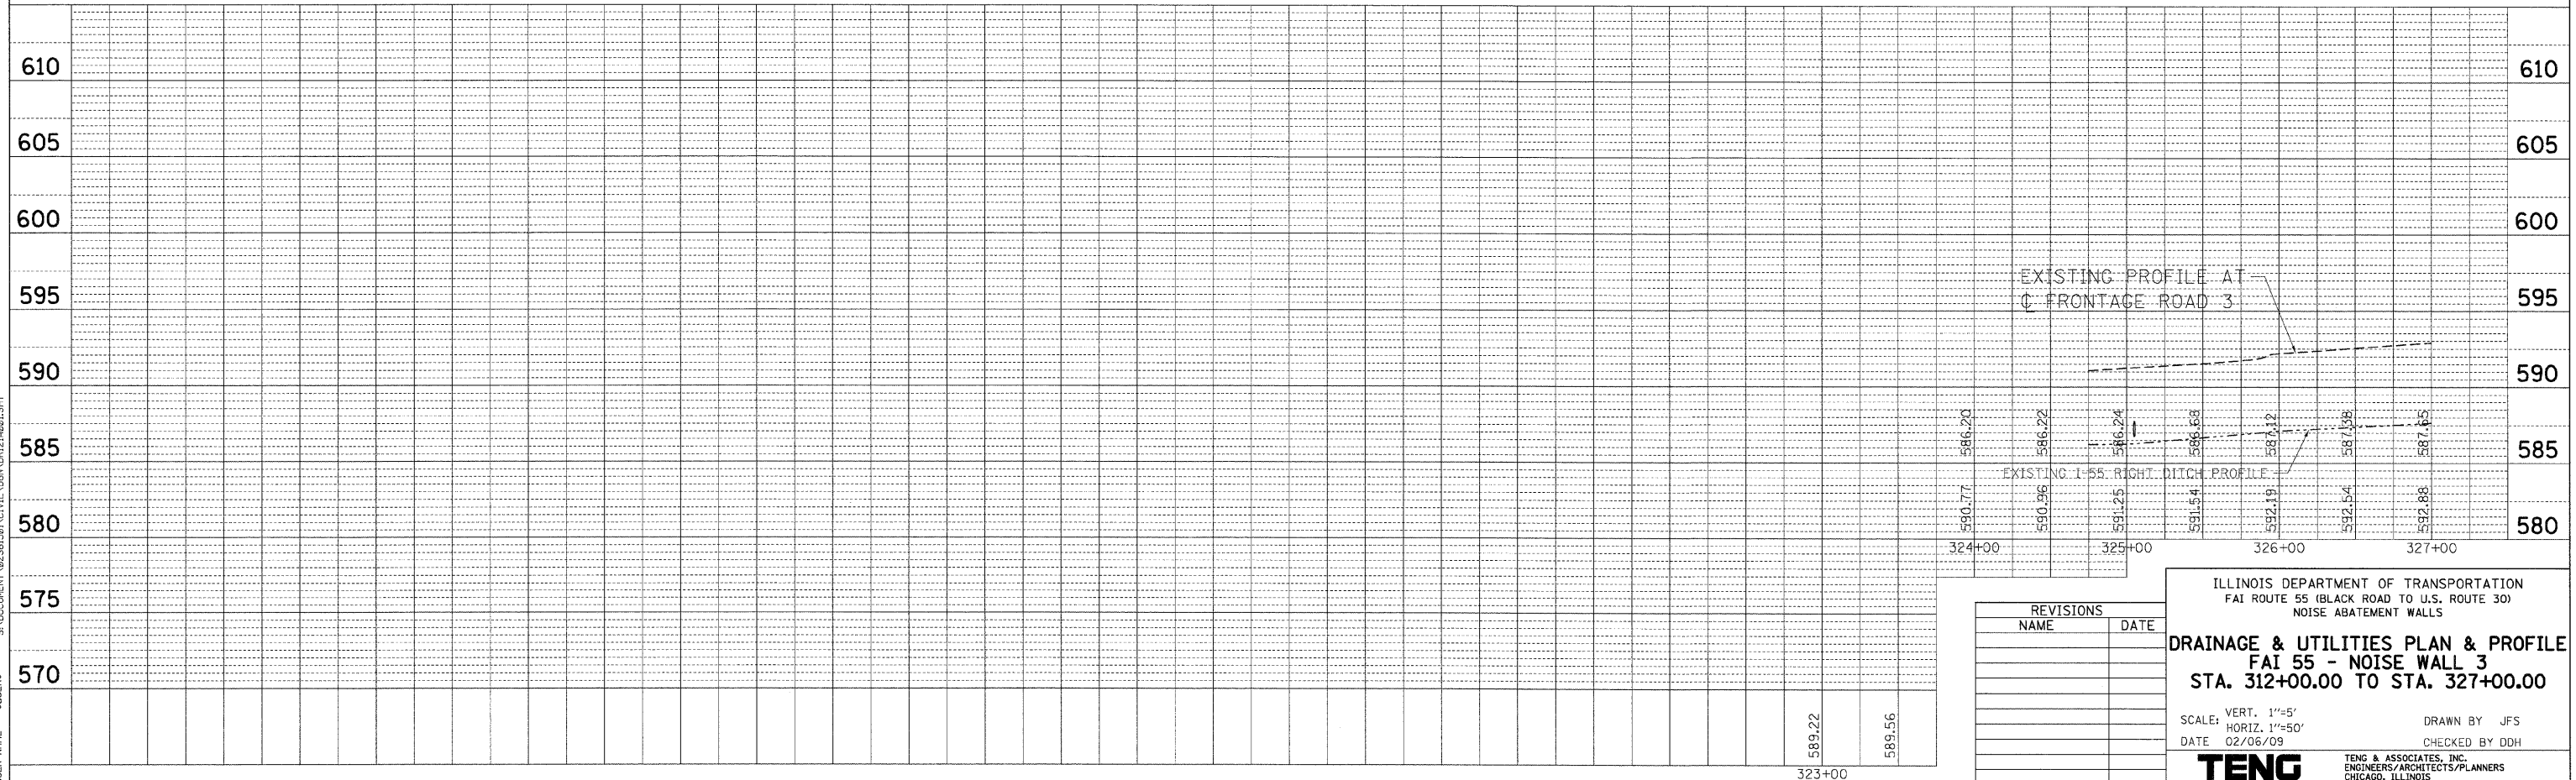

REVISIONS	
NAME	DATE

ILLINOIS DEPARTMENT OF TRANSPORTATION  
 FAI ROUTE 55 (BLACK ROAD TO U.S. ROUTE 30)  
 NOISE ABATEMENT WALLS

**DRAINAGE & UTILITIES PLAN & PROFILE**  
**FAI 55 - NOISE WALL 3**  
**STA. 312+00.00 TO STA. 327+00.00**

SCALE: VERT. 1"=5'  
 HORIZ. 1"=50'  
 DATE 02/06/09

DRAWN BY JFS  
 CHECKED BY DDH

**TENG** TENG & ASSOCIATES, INC.  
 ENGINEERS/ARCHITECTS/PLANNERS  
 CHICAGO, ILLINOIS

PLAN SURVEYED BY DATE  
 PLOTTED BY DATE  
 CHECKED BY DATE  
 FILE NAME: \\S:\PROJECTS\60B03\60B03.DWG  
 USER: JFS