



F.A.I. RTE.	SECTION	COUNTY	TOTAL SHEETS	SHEET NO.
55	99 (1&2) I-11	WILL	176	65
STA.	TO STA.			
FED. ROAD DIST. NO.	ILLINOIS	FED. AID PROJECT		

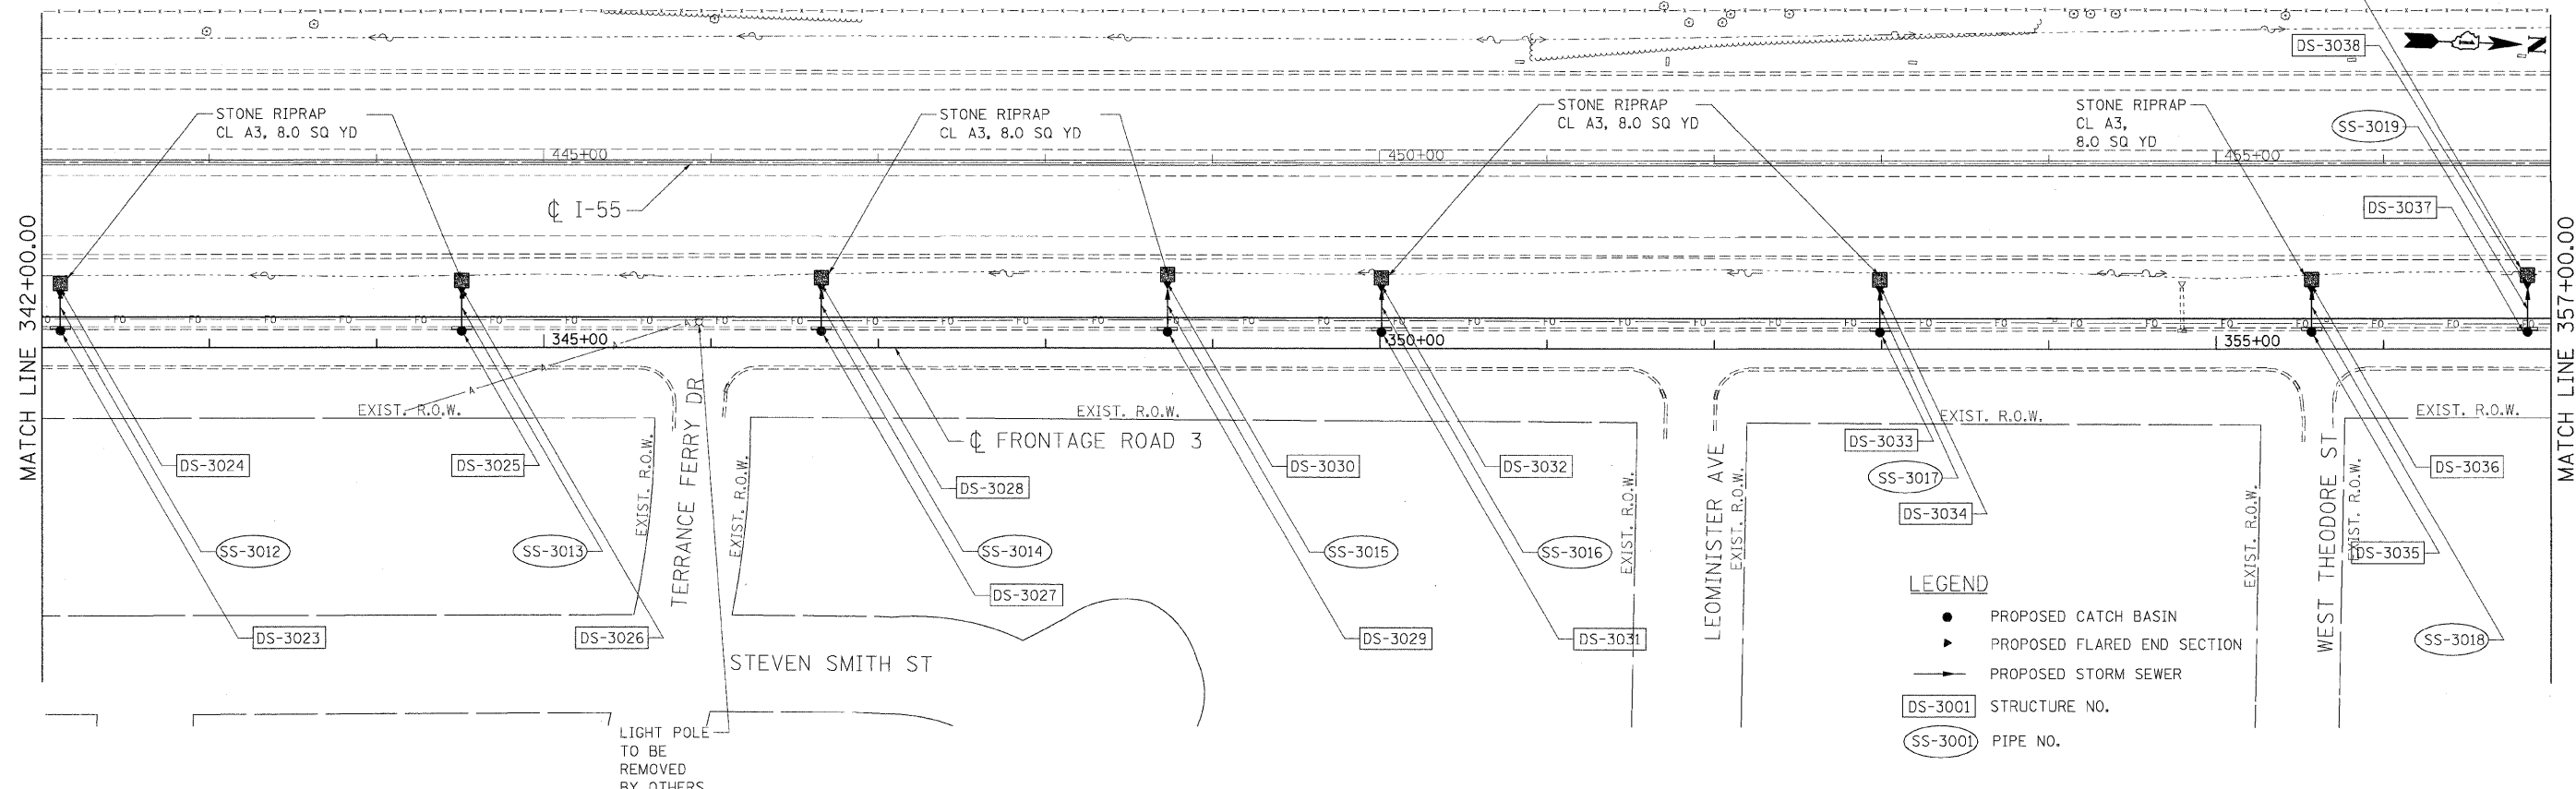

LEGEND

- PROPOSED CATCH BASIN
- ▶ PROPOSED FLARED END SECTION
- PROPOSED STORM SEWER
- DS-3001 STRUCTURE NO.
- SS-3001 PIPE NO.

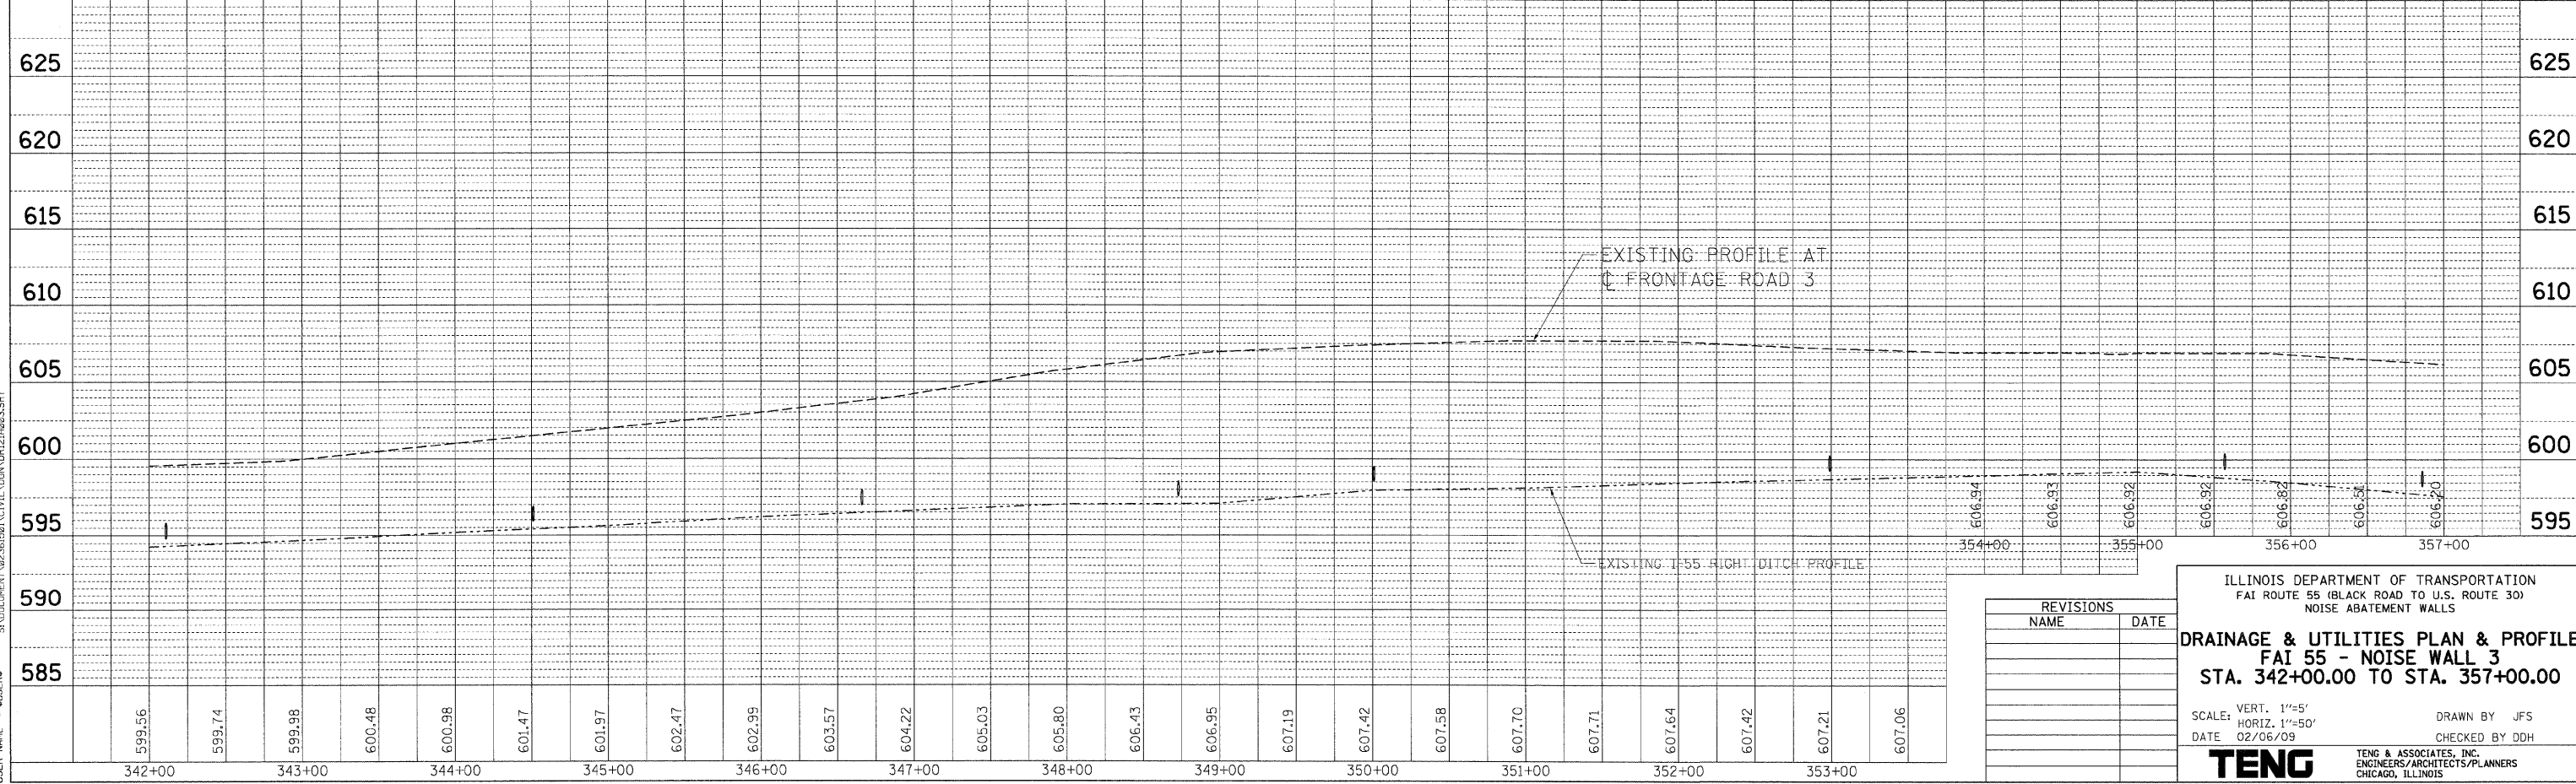

REVISIONS	
NAME	DATE

ILLINOIS DEPARTMENT OF TRANSPORTATION
 FAI ROUTE 55 (BLACK ROAD TO U.S. ROUTE 30)
 NOISE ABATEMENT WALLS

DRAINAGE & UTILITIES PLAN & PROFILE
FAI 55 - NOISE WALL 3
STA. 342+00.00 TO STA. 357+00.00

SCALE: VERT. 1"=5'
 HORIZ. 1"=50'
 DATE 02/06/09

DRAWN BY JFS
 CHECKED BY DDH

TENG
 TENG & ASSOCIATES, INC.
 ENGINEERS/ARCHITECTS/PLANNERS
 CHICAGO, ILLINOIS

PLAN SURVEYED BY DATE
 PLOTTED BY DATE
 CHECKED BY DATE
 REVISIONS BY DATE
 STRUCTURE NOT A TNS CHECK
 SANDOZMENT 02/06/09 CIVIL.DGN 02/06/09 3.SHT

PROFILE SURVEYED BY DATE
 PLOTTED BY DATE
 CHECKED BY DATE
 REVISIONS BY DATE
 STRUCTURE NOT A TNS CHECK
 SANDOZMENT 02/06/09 CIVIL.DGN 02/06/09 3.SHT

2-03-2009 17:50:49 GARCIA02
 5-ADDDUMENT 02/06/09 CIVIL.DGN 02/06/09 3.SHT

PLOT DATE = 02/06/09
 FILE NAME = #FILES#
 PLOT SCALE = #SCALE#
 USER NAME = #USER#