



F.A.I. RTE.	SECTION	COUNTY	TOTAL SHEETS	SHEET NO.
55	99 (1&2) I-II	WILL	176	66
STA.	TO STA.			
FED. ROAD DIST. NO.	ILLINOIS	FED. AID PROJECT		

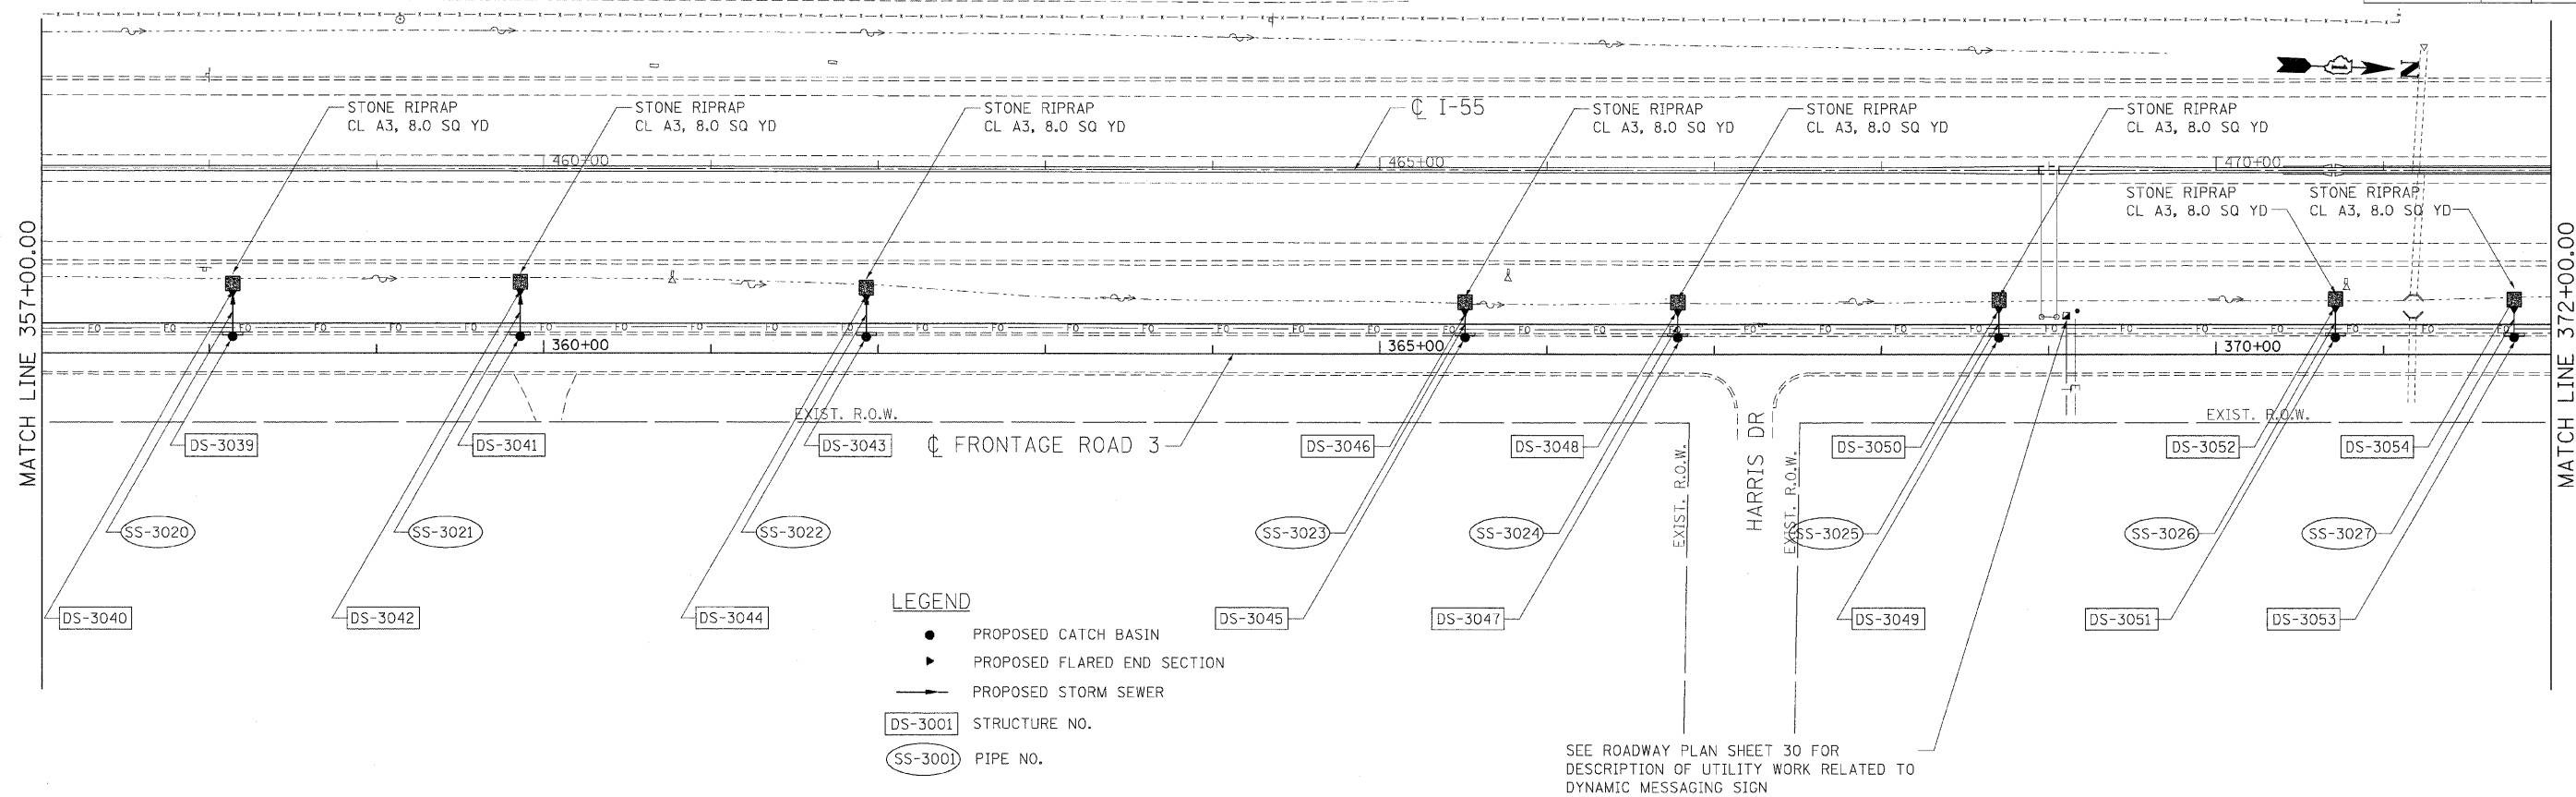

- LEGEND**
- PROPOSED CATCH BASIN
  - ▶ PROPOSED FLARED END SECTION
  - PROPOSED STORM SEWER
  - DS-3001 STRUCTURE NO.
  - SS-3001 PIPE NO.

SEE ROADWAY PLAN SHEET 30 FOR DESCRIPTION OF UTILITY WORK RELATED TO DYNAMIC MESSAGING SIGN

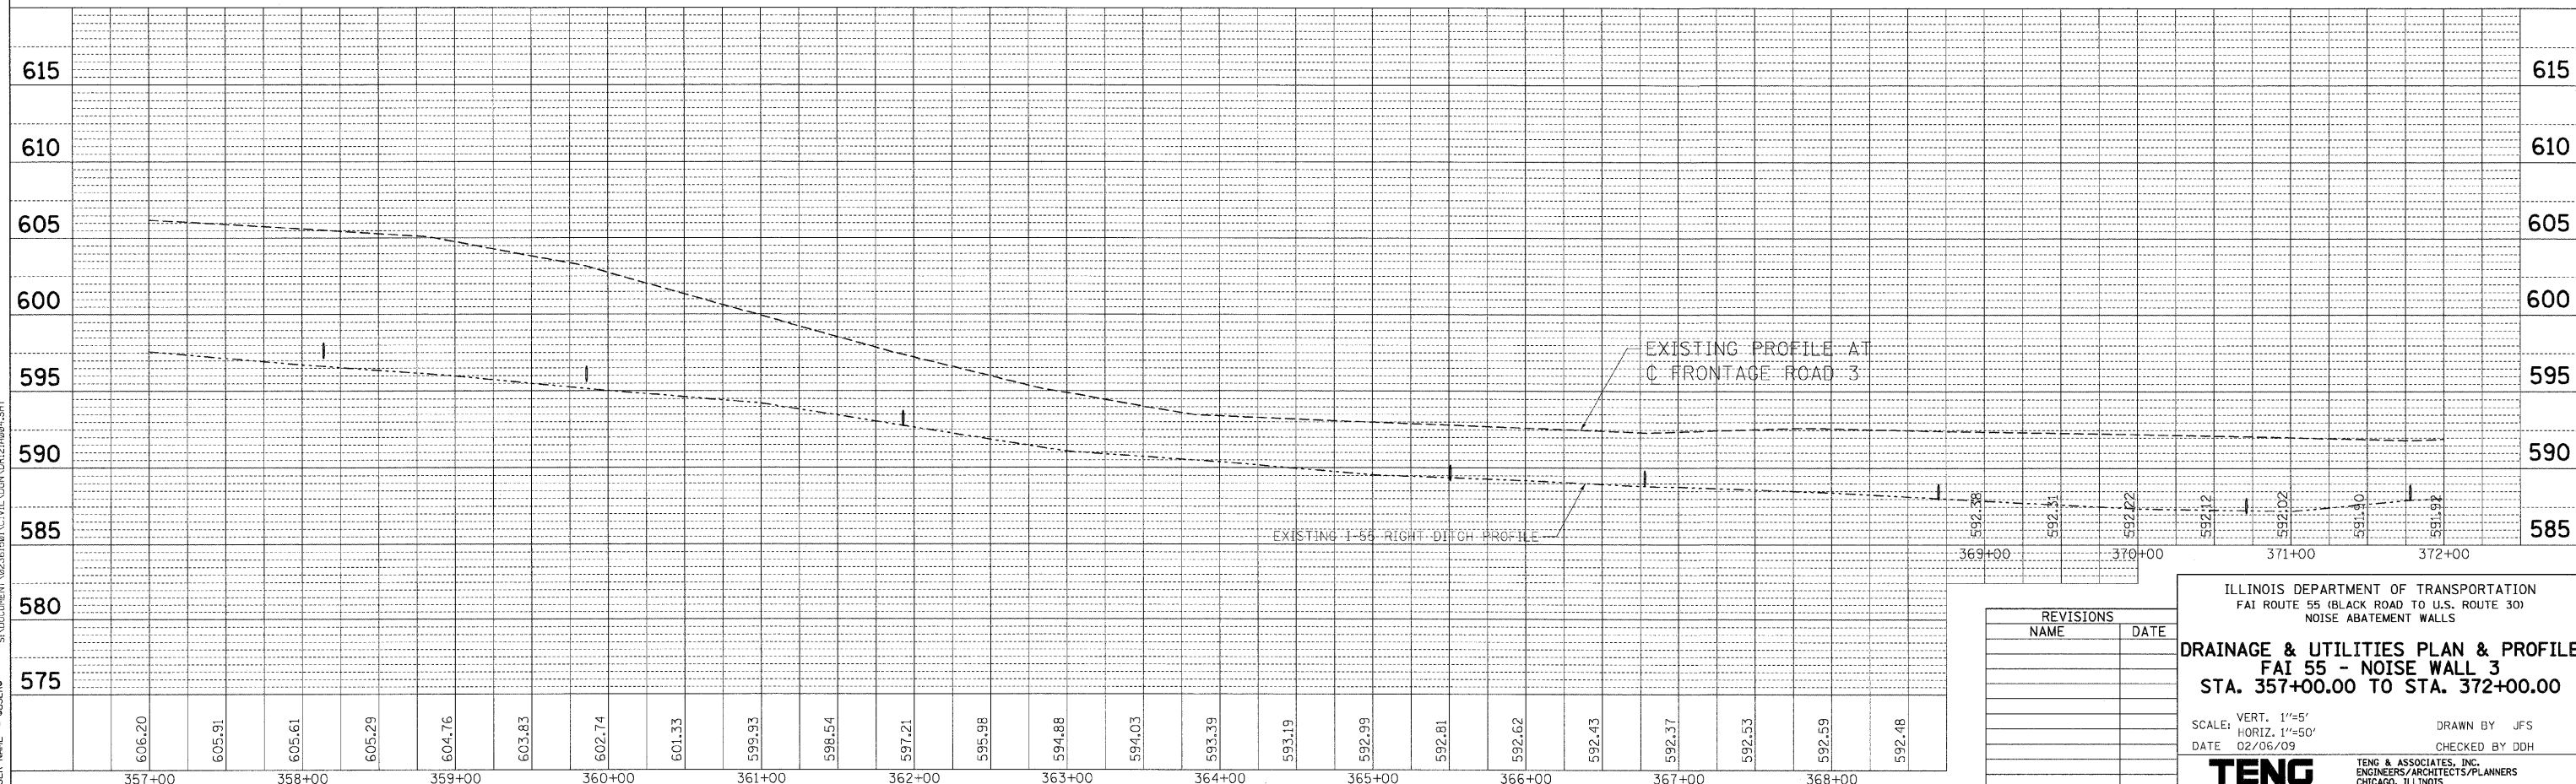

REVISIONS	
NAME	DATE

ILLINOIS DEPARTMENT OF TRANSPORTATION  
 FAI ROUTE 55 (BLACK ROAD TO U.S. ROUTE 30)  
 NOISE ABATEMENT WALLS

**DRAINAGE & UTILITIES PLAN & PROFILE**  
**FAI 55 - NOISE WALL 3**  
**STA. 357+00.00 TO STA. 372+00.00**

SCALE: VERT. 1"=5'  
 HORIZ. 1"=50'  
 DATE 02/06/09

DRAWN BY JFS  
 CHECKED BY DDH

**TENG**  
 TENG & ASSOCIATES, INC.  
 ENGINEERS/ARCHITECTS/PLANNERS  
 CHICAGO, ILLINOIS

PLAN: SURVEYED, PLOTTED, CHECKED, PRINTED, DATE: 02/06/09  
 PROFILE: SURVEYED, PLOTTED, CHECKED, PRINTED, DATE: 02/06/09  
 FILE NAME: 2-03-2009\_1750656  
 USER NAME: JUSERS