


F.A.I. RTE.	SECTION	COUNTY	TOTAL SHEETS	SHEET NO.
55	99 (1&2) I-11	WILL	176	67
STA.		TO STA.		
FED. ROAD DIST. NO.		ILLINOIS FED. AID PROJECT		


PLAN
 SURVEYED BY
 PLOTTED BY
 CHECKED BY
 DATE

PROFILE
 DATE
 BY
 CHECKED BY
 DATE

PILOT DATE = 02/06/09
 FILE NAME = #SCALE#
 PLOT SCALE = #SCALE#
 USER NAME = #USER#

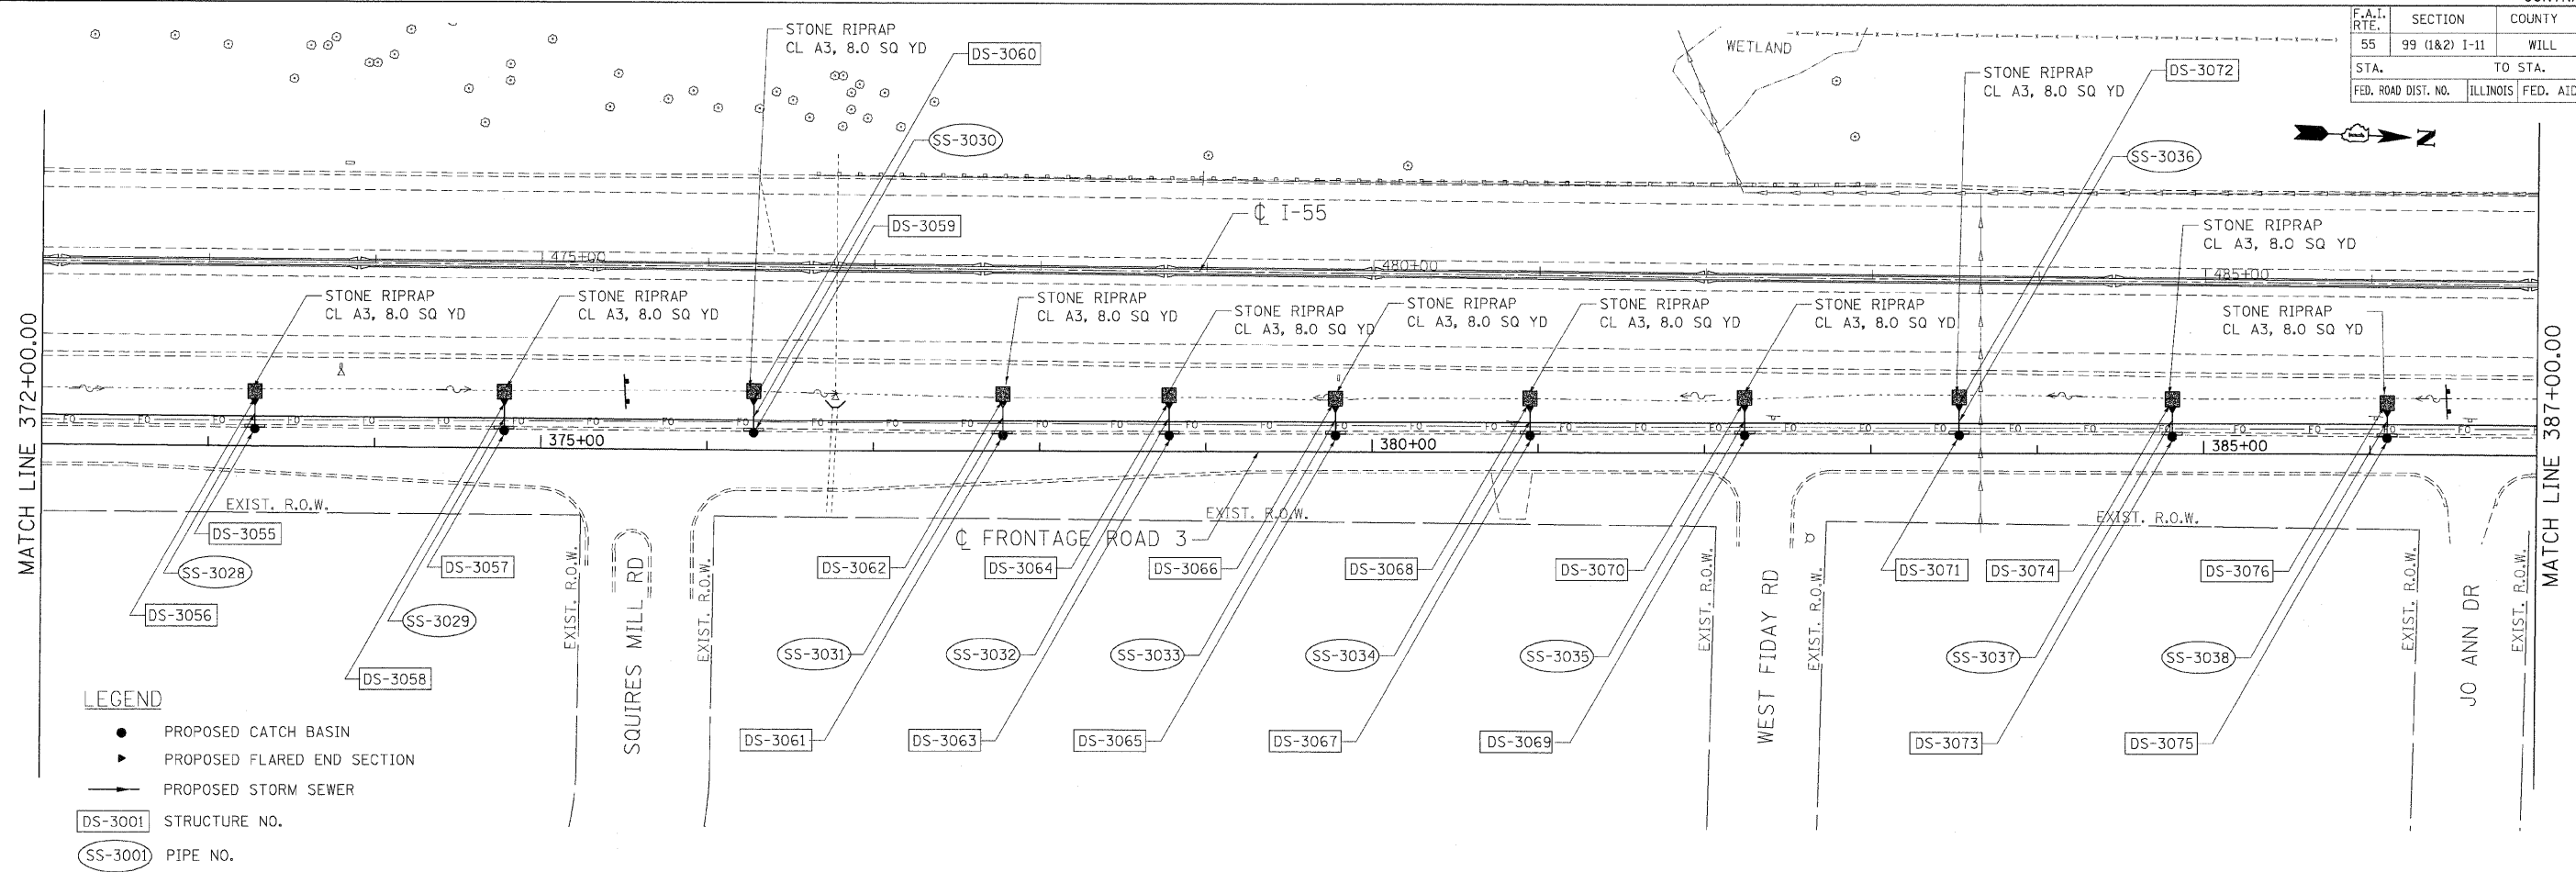

- LEGEND**
- PROPOSED CATCH BASIN
 - ▶ PROPOSED FLARED END SECTION
 - PROPOSED STORM SEWER
 - DS-3001 STRUCTURE NO.
 - SS-3001 PIPE NO.

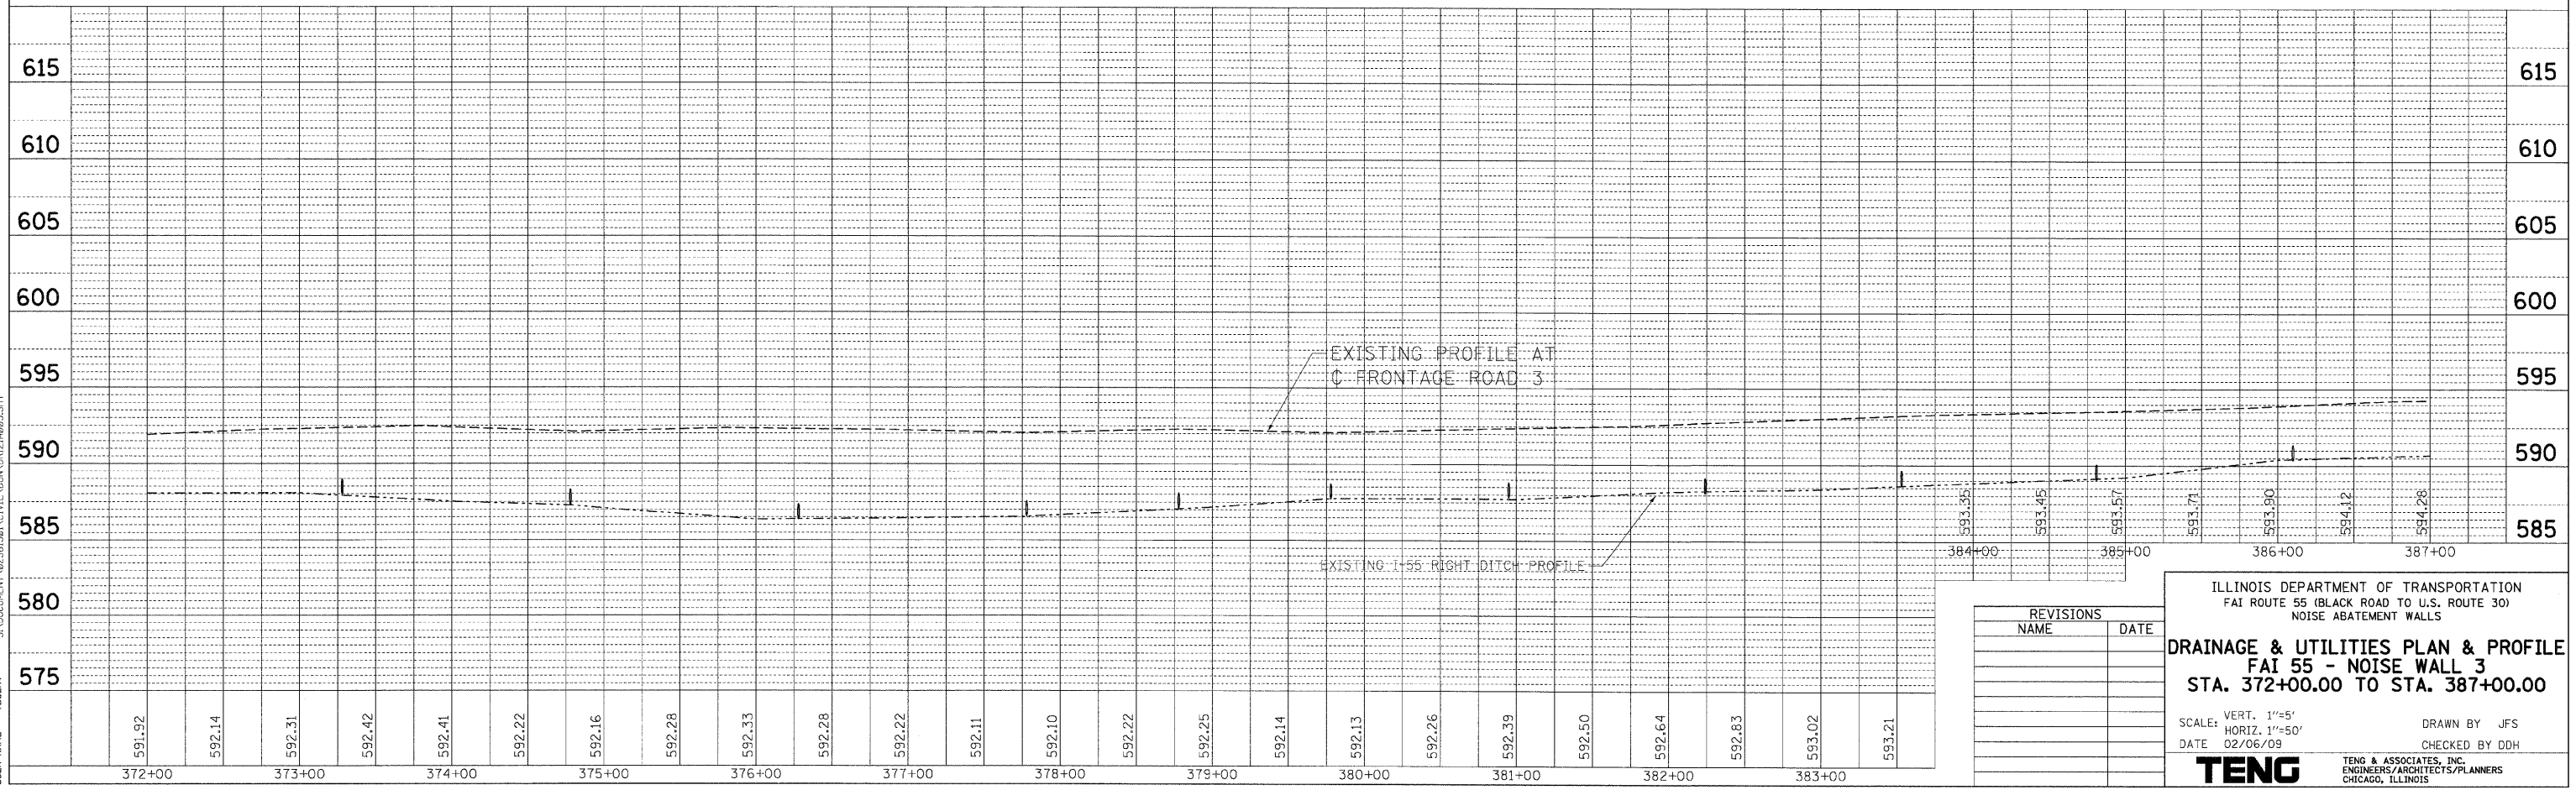

REVISIONS	
NAME	DATE

ILLINOIS DEPARTMENT OF TRANSPORTATION
 FAI ROUTE 55 (BLACK ROAD TO U.S. ROUTE 30)
 NOISE ABATEMENT WALLS

DRAINAGE & UTILITIES PLAN & PROFILE
FAI 55 - NOISE WALL 3
STA. 372+00.00 TO STA. 387+00.00

SCALE: VERT. 1"=5'
 HORIZ. 1"=50'
 DATE 02/06/09

DRAWN BY JFS
 CHECKED BY DDH

TENG
 TENG & ASSOCIATES, INC.
 ENGINEERS/ARCHITECTS/PLANNERS
 CHICAGO, ILLINOIS