


F.A.I. RTE.	SECTION	COUNTY	TOTAL SHEETS	SHEET NO.
55	99 (1&2) I-11	WILL	176	68
STA.	TO STA.			
FED. ROAD DIST. NO.	ILLINOIS	FED. AID PROJECT		


PLAN SURVEYED BY DATE
 PLOTTED BY DATE
 NOTE BOOK NO. OF MAY CHECKED
 CAD FILE NAME NO.

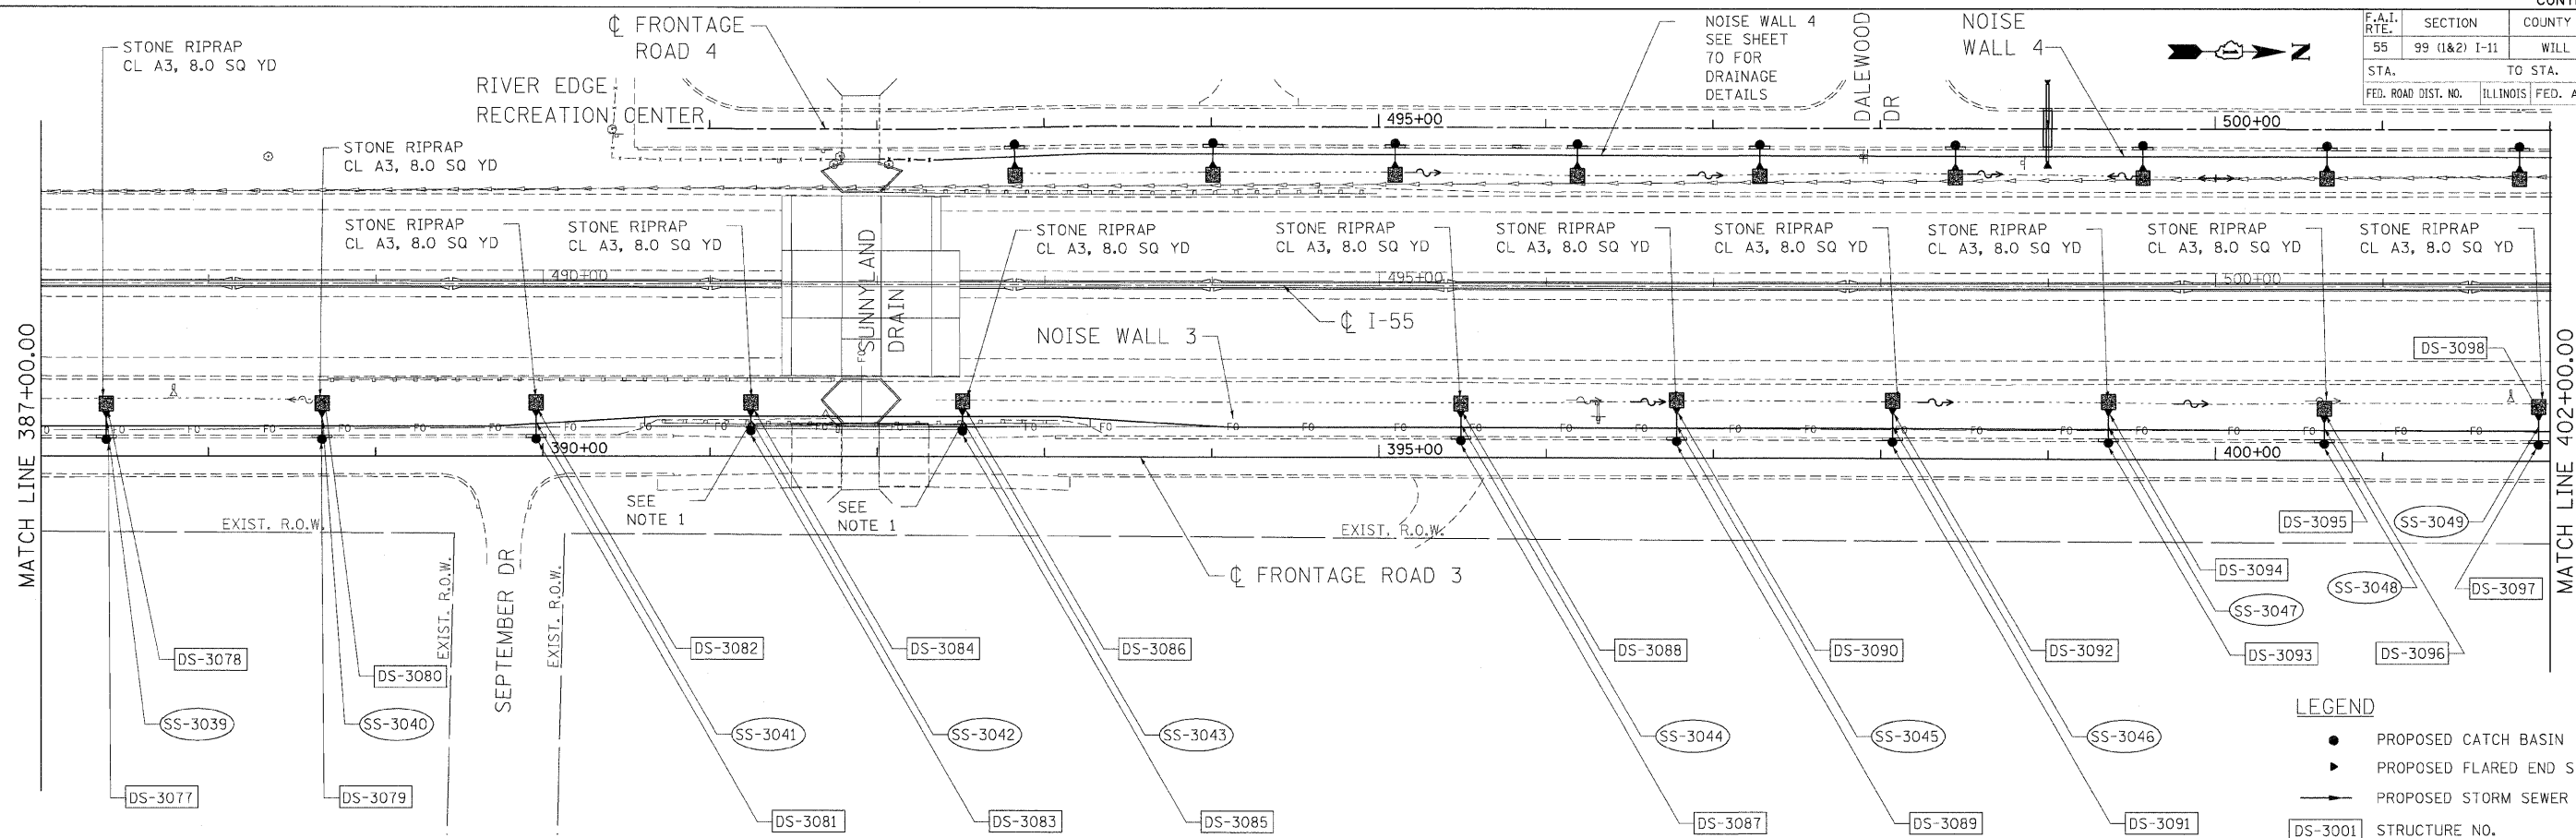

LEGEND

- PROPOSED CATCH BASIN
- ▶ PROPOSED FLARED END SECTION
- PROPOSED STORM SEWER
- [DS-3001] STRUCTURE NO.
- (SS-3001) PIPE NO.

NOTE
 1. GUARDRAIL TERMINAL POSTS SHALL BE SPACED SUCH THAT THE PROPOSED CULVERT FALLS BETWEEN TWO POSTS.

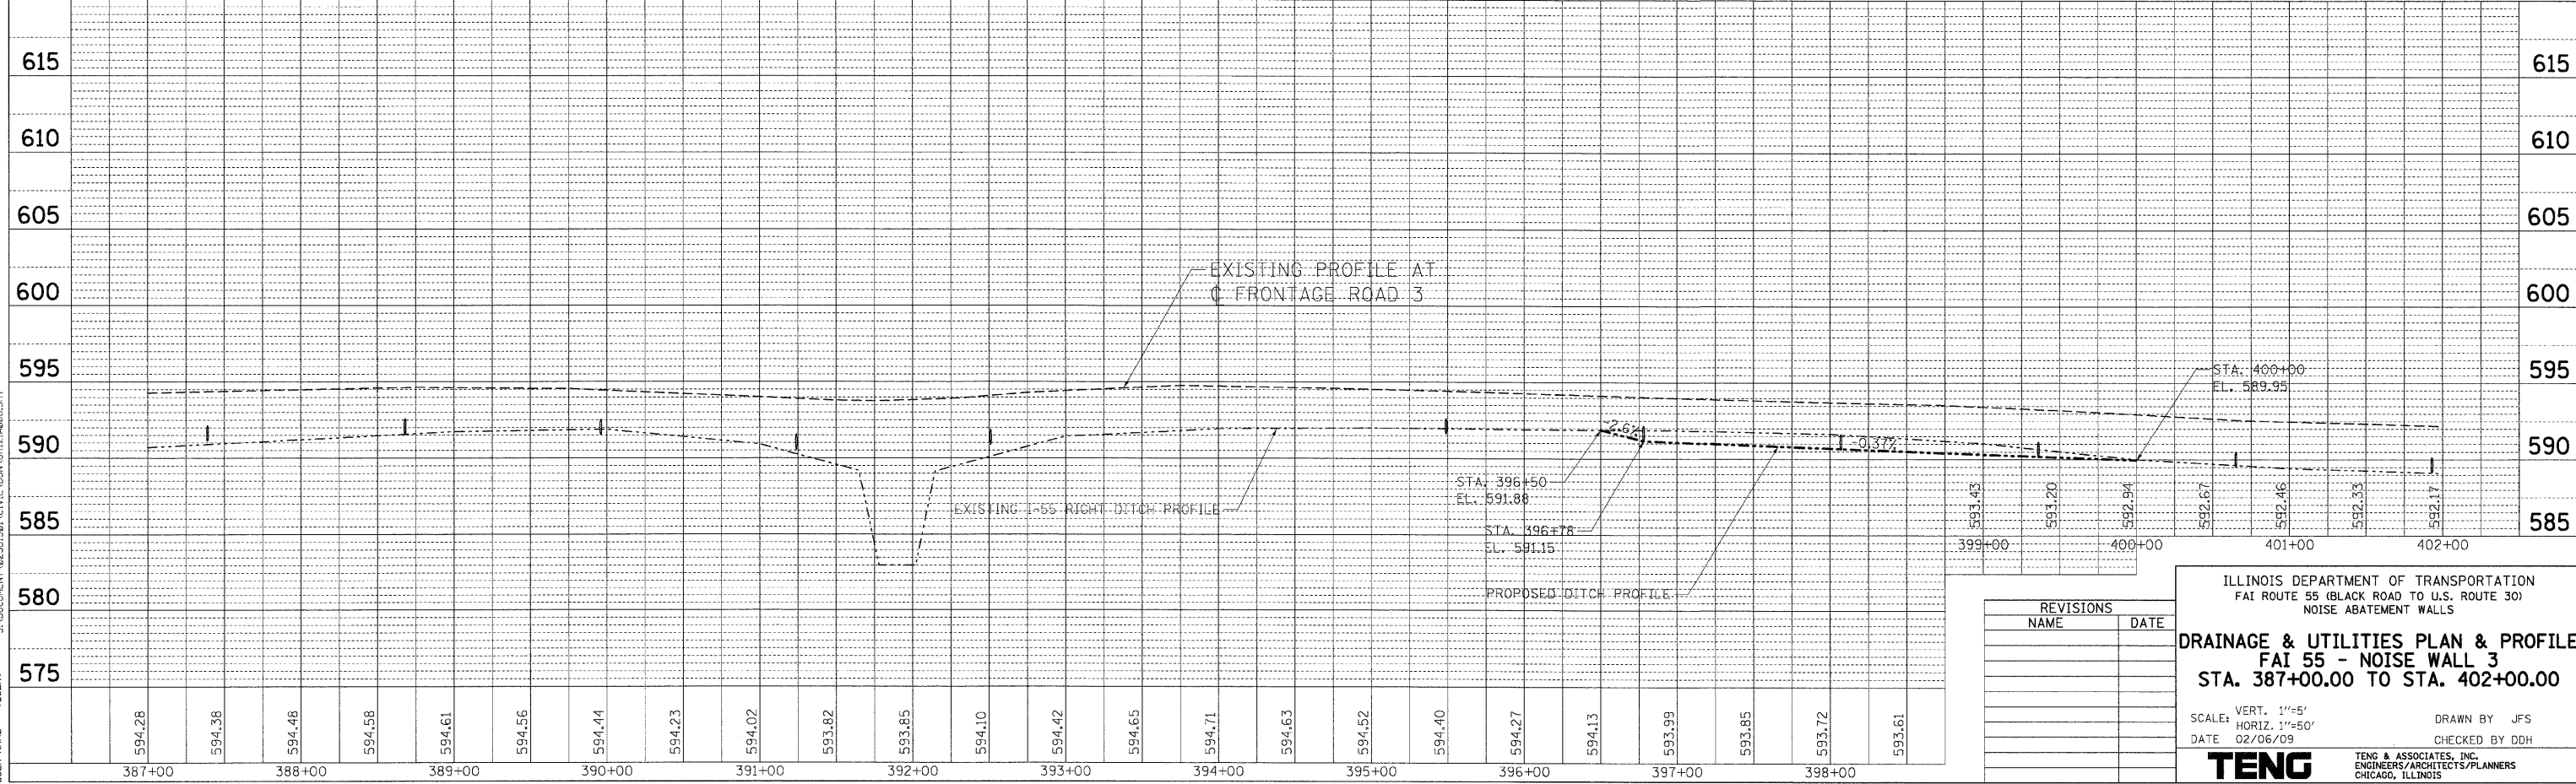

REVISIONS	
NAME	DATE

ILLINOIS DEPARTMENT OF TRANSPORTATION
 FAI ROUTE 55 (BLACK ROAD TO U.S. ROUTE 30)
 NOISE ABATEMENT WALLS

DRAINAGE & UTILITIES PLAN & PROFILE
FAI 55 - NOISE WALL 3
STA. 387+00.00 TO STA. 402+00.00

SCALE: VERT. 1"=5'
 HORIZ. 1"=50'

DATE 02/06/09

DRAWN BY JFS
 CHECKED BY DDH

TENG TENG & ASSOCIATES, INC.
 ENGINEERS/ARCHITECTS/PLANNERS
 CHICAGO, ILLINOIS