


F.A.I. RTE.	SECTION	COUNTY	TOTAL SHEETS	SHEET NO.
55	99 (1&2) 1-12	WILL	147	9
STA.		TO STA.		
FED. ROAD DIST. NO.		ILLINOIS FED. AID PROJECT		
TYP 03 OF 06				

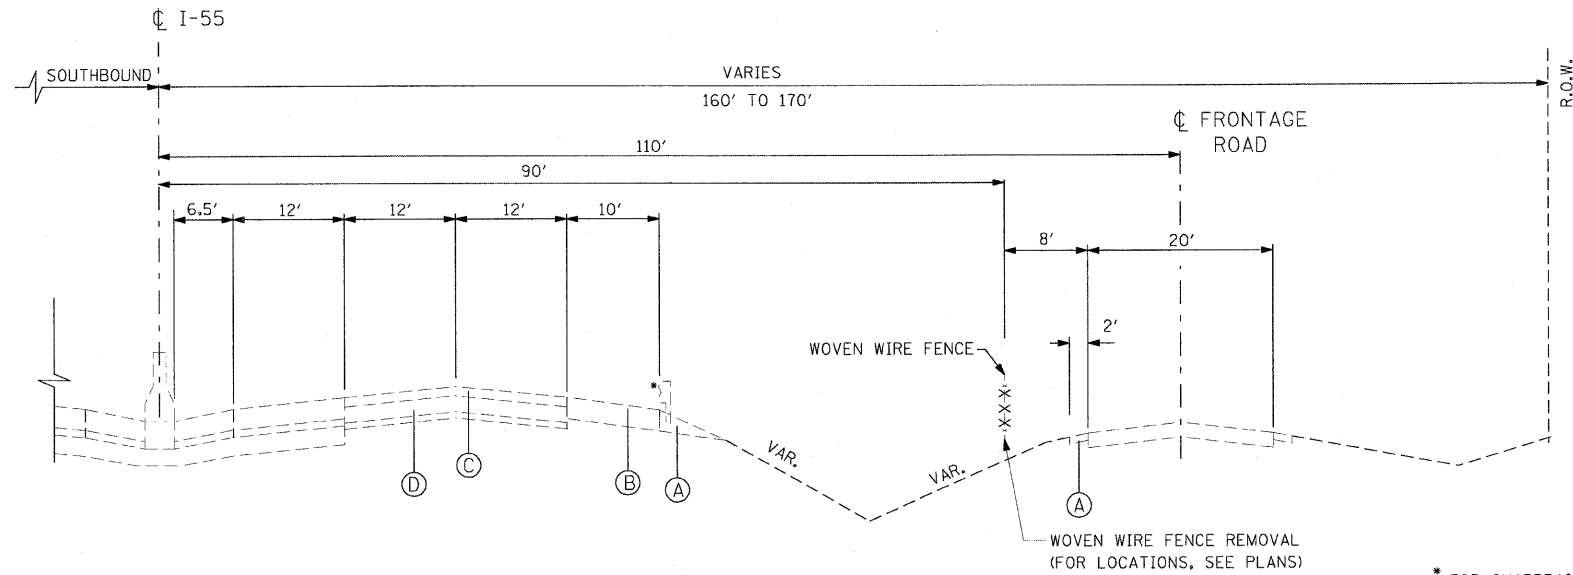


EXISTING

- (A) AGGREGATE SHOULDER
- (B) BITUMINOUS CONCRETE SHOULDER
- (C) POLYMERIZED BITUMINOUS CONCRETE PAVEMENT
- (D) P.C.C. BASE COURSE
- (E) SUB-BASE GRANULAR MATERIAL

\* FOR GUARDRAIL LOCATIONS SEE ROADWAY PLANS.

EXISTING TYPICAL SECTION

STA. 654+00.00 TO STA. 682+90.00 (8)  
 STA. 685+50.00 TO STA. 690+50.00 (9A)  
 STA. 728+00.00 TO STA. 737+50.00 (9C)

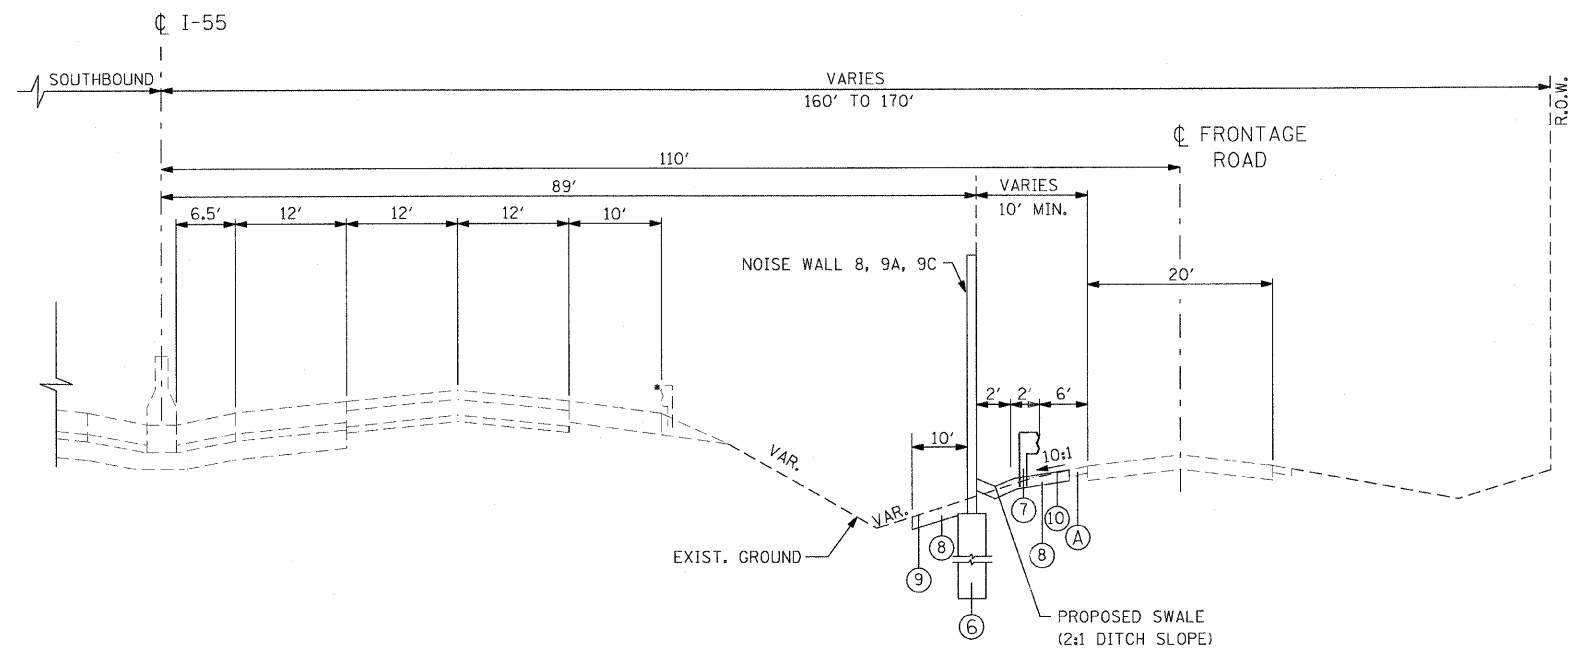

PROPOSED

- ① HOT-MIX ASPHALT SURFACE COURSE, MIX "D", N70, 2"
- ② HOT-MIX ASPHALT BINDER COURSE, IL-19, N70, 6"
- ③ SUB-BASE GRANULAR MATERIAL, TYPE B, 6"
- ④ CONCRETE BARRIER, SINGLE FACE, 32" HEIGHT, SPECIAL
- ⑤ CONCRETE BARRIER BASE, SPECIAL
- ⑥ NOISE WALL DRILLED SHAFT
- ⑦ PROPOSED GUARDRAIL, TYPE B
- ⑧ TOPSOIL 6"
- ⑨ SEEDING, CLASS 4
- ⑩ SEEDING, CLASS 2A

PROPOSED TYPICAL SECTION

STA. 654+00.00 TO STA. 682+90.00 (8)  
 STA. 685+50.00 TO STA. 690+50.00 (9A)  
 STA. 728+00.00 TO STA. 737+50.00 (9C)

REVISIONS	
NAME	DATE

ILLINOIS DEPARTMENT OF TRANSPORTATION  
 FAI ROUTE 55  
 US 30 (PLAINFIELD ROAD) TO WEBER ROAD  
 TYPICAL SECTIONS

SCALE: NTS  
 DATE: 2-06-09

DRAWN BY: MMS  
 CHECKED BY: DM

