


F.A.I. RTE.	SECTION	COUNTY	TOTAL SHEETS	SHEET NO.
55	99 (1&2) I-12	WILL	147	10
STA.		TO STA.		
FED. ROAD DIST. NO.		ILLINOIS	FED. AID PROJECT	
TYP 04 OF 06				

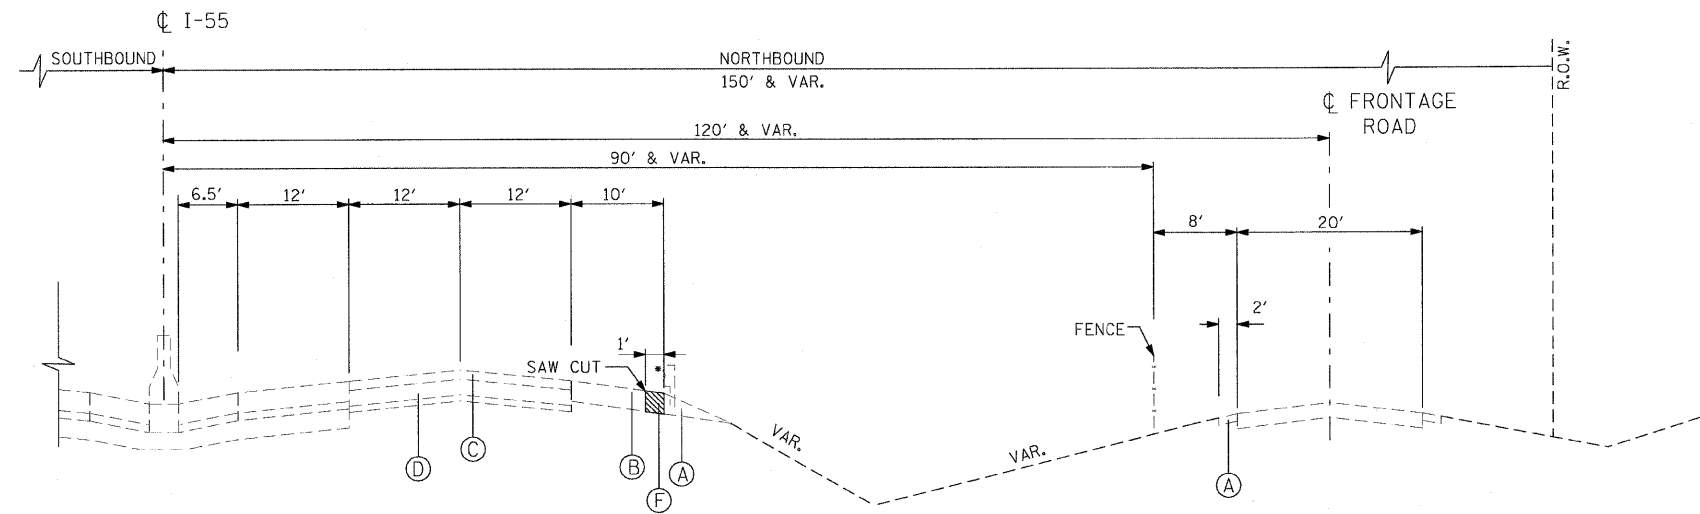

EXISTING TYPICAL SECTION


STA. 689+00.00 TO STA. 730+05.00

BRIDGE OMISSIONS:
STA. 709+73.73 TO STA. 710+95.98 (NB)

* FOR GUARDRAIL LOCATIONS SEE ROADWAY PLANS.

EXISTING

- (A) AGGREGATE SHOULDER
- (B) BITUMINOUS CONCRETE SHOULDER
- (C) POLYMERIZED BITUMINOUS CONCRETE PAVEMENT
- (D) P.C.C. BASE COURSE
- (E) SUB-BASE GRANULAR MATERIAL
- (F) BITUMINOUS SHOULDER REMOVAL

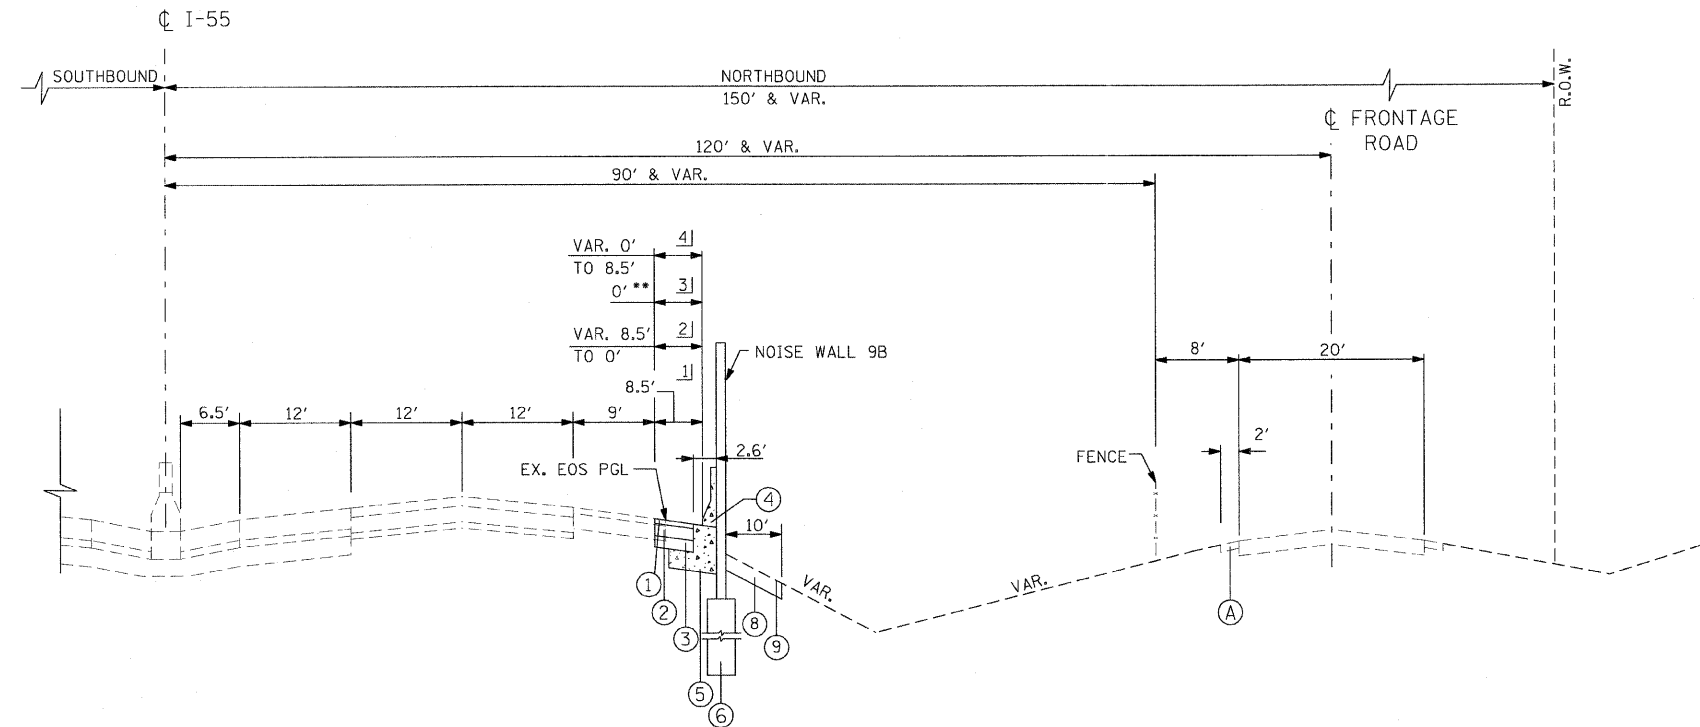

PROPOSED TYPICAL SECTION

STA. 689+00.00 TO STA. 730+05.00

** FOR NOISE WALL DETAILS AT MATERIAL SERVICE RAILROAD BRIDGE (STA. 711+40.00 TO STA. 712+52.50) SEE STRUCTURAL PLANS.

PROPOSED

- (1) HOT-MIX ASPHALT SURFACE COURSE, MIX "D", N70, 2"
- (2) HOT-MIX ASPHALT BINDER COURSE, IL-19, N70, 6"
- (3) SUB-BASE GRANULAR MATERIAL, TYPE B, 6"
- (4) CONCRETE BARRIER, SINGLE FACE, 32" HEIGHT, SPECIAL
- (5) CONCRETE BARRIER BASE, SPECIAL
- (6) NOISE WALL DRILLED SHAFT
- (7) PROPOSED GUARDRAIL, TYPE B
- (8) TOPSOIL 6"
- (9) SEEDING, CLASS 4
- (10) SEEDING, CLASS 2A

- 1] STA. 689+00.00 TO STA. 708+17.50
STA. 712+52.50 TO STA. 730+05.00
- 2] STA. 708+17.50 TO STA. 709+30.00
- 3] STA. 711+40.00 TO STA. 712+52.50
- 4] STA. 712+52.50 TO STA. 625+52.22

BRIDGE OMISSIONS:
STA. 709+73.73 TO STA. 710+95.98 (NB)

REVISIONS	
NAME	DATE

ILLINOIS DEPARTMENT OF TRANSPORTATION
FAI ROUTE 55
US 30 (PLAINFIELD ROAD) TO WEBER ROAD

TYPICAL SECTIONS

SCALE: NTS
DATE: 2-06-09

DRAWN BY: MMS
CHECKED BY: DM

