


F.A.I. RTE.	SECTION	COUNTY	TOTAL SHEETS	SHEET NO.
55	99 (1&2) I-12	WILL	147	11
STA.		TO STA.		
FED. ROAD DIST. NO.		ILLINOIS FED. AID PROJECT		
		TYP 05 OF 06		

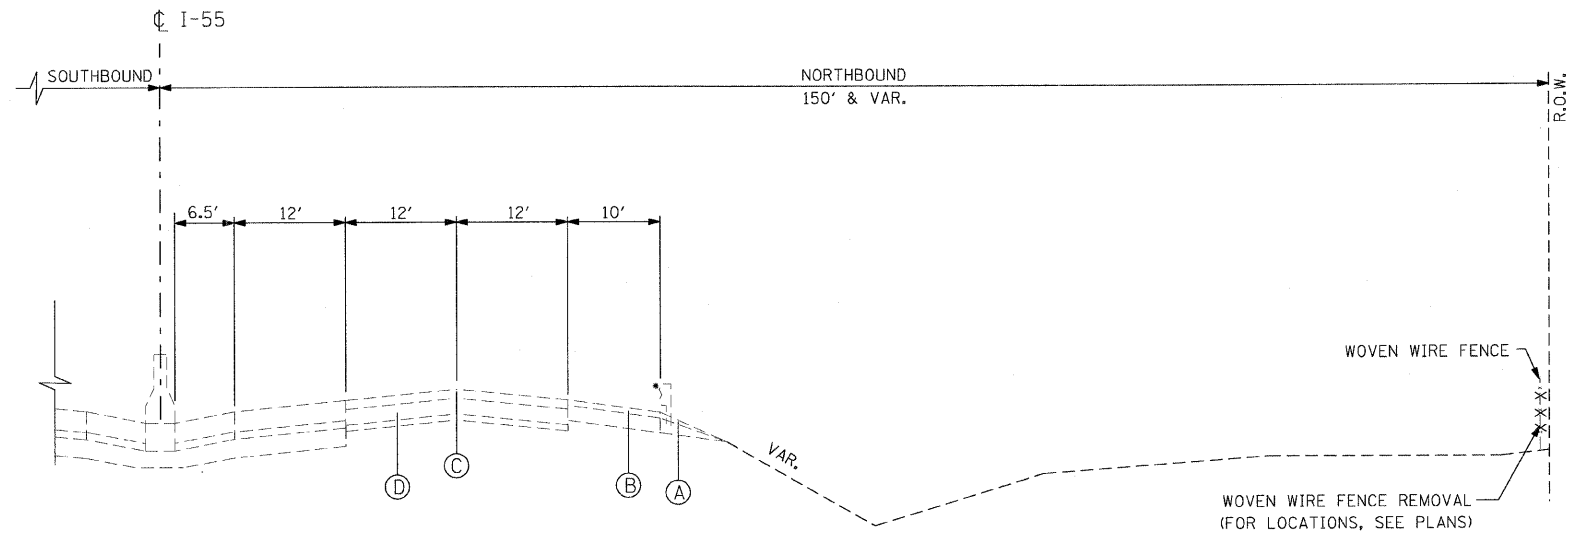


EXISTING

- (A) AGGREGATE SHOULDER
- (B) BITUMINOUS CONCRETE SHOULDER
- (C) POLYMERIZED BITUMINOUS CONCRETE PAVEMENT
- (D) P.C.C. BASE COURSE
- (E) SUB-BASE GRANULAR MATERIAL

* FOR GUARDRAIL LOCATIONS SEE ROADWAY PLANS.

EXISTING TYPICAL SECTION

STA. 737+50.00 TO STA. 767+00.00

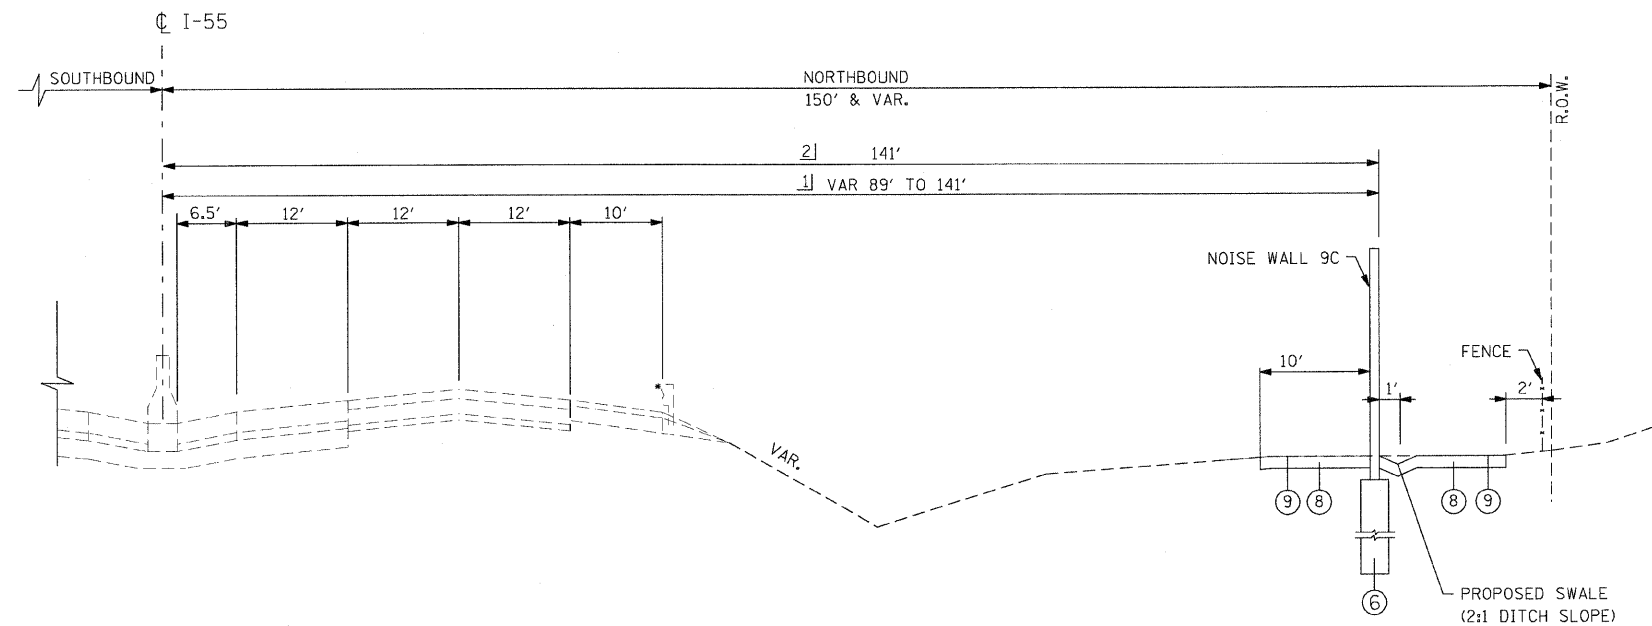

PROPOSED

- ① HOT-MIX ASPHALT SURFACE COURSE, MIX "D", N70, 2"
- ② HOT-MIX ASPHALT BINDER COURSE, IL-19, N70, 6"
- ③ SUB-BASE GRANULAR MATERIAL, TYPE B, 6"
- ④ CONCRETE BARRIER, SINGLE FACE, 32" HEIGHT, SPECIAL
- ⑤ CONCRETE BARRIER BASE, SPECIAL
- ⑥ NOISE WALL DRILLED SHAFT
- ⑦ PROPOSED GUARDRAIL, TYPE B
- ⑧ TOPSOIL 6"
- ⑨ SEEDING, CLASS 4
- ⑩ SEEDING, CLASS 2A

PROPOSED TYPICAL SECTION

STA. 737+50.00 TO STA. 767+00.00

- 1) STA. 737+50.00 TO STA. 739+35.00
- 2) STA. 739+35.00 TO STA. 767+00.00

REVISIONS	
NAME	DATE

ILLINOIS DEPARTMENT OF TRANSPORTATION
 FAI ROUTE 55
 US 30 (PLAINFIELD ROAD) TO WEBER ROAD
 TYPICAL SECTIONS

SCALE: NTS
 DATE: 2-06-09

DRAWN BY: MMS
 CHECKED BY: DM

