


F.A.I. RTE.	SECTION	COUNTY	TOTAL SHEETS	SHEET NO.
55	99 (1&2) I-12	WILL	147	20
STA.	697+00	TO STA.	727+00	
FED. ROAD DIST. NO.	ILLINOIS	FED. AID PROJECT	ALIGN-05 OF 10	

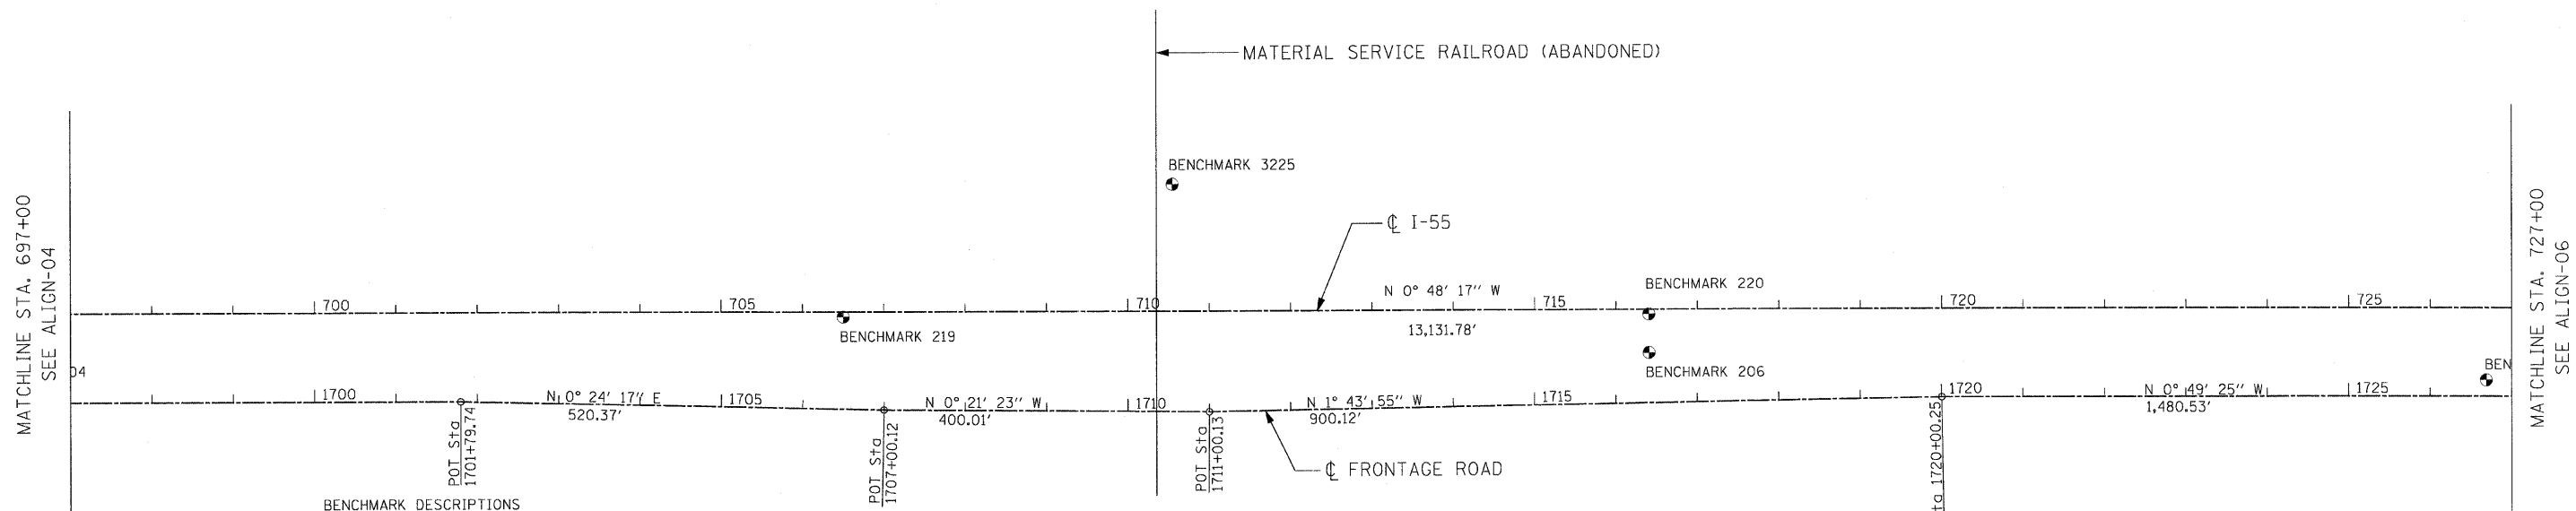

BENCHMARK DESCRIPTIONS	
BENCHMARK 205	SET PK +/- 0.5' NW OF EXISTING GUARDRAIL
BENCHMARK 206	SET PK +/- 0.5' NW OF EXISTING GUARDRAIL
BENCHMARK 207	SET REBAR +/- 2' NW OF EXISTING FENCE LINE
BENCHMARK 219	SET REBAR IN MEDIAN SOUTH OF EJ&E R.R. BRIDGE
BENCHMARK 220	SET REBAR IN MEDIAN SOUTH OF EJ&E R.R. BRIDGE
BENCHMARK 222	SQUARE CUT ON HEADWALL OF 30" CMP UNDER THE E FRONTAGE RD. OF I-55 AND ON E SIDE ABOUT 600' S OF DOUBLE HIGH LINE N 1801889.01 E 1030859.56, ELEV. 617.37'.
BENCHMARK 3225	SQUARE CUT IN SE CORNER OF TRIANGULAR CONC. SLAB, 2' HIGH ON THE W SIDE OF THE W FRONTAGE RD. AND ON THE N SIDE OF A GRAVEL RD. RUNNING W, AND ON W SIDE OF RR BRIDGE OF I-55 N 1802788.92 E 1030561.82, ELEV. 621.63'.



REVISIONS	
NAME	DATE

ILLINOIS DEPARTMENT OF TRANSPORTATION
 FAI ROUTE 55
 US 30 (PLAINFIELD ROAD) TO WEBER ROAD

ALIGNMENT, TIES AND
 BENCHMARKS

SCALE: 1"=100'
 DATE: 2-06-09

DRAWN BY: MMS
 CHECKED BY: DM

FINAL