
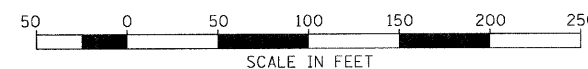
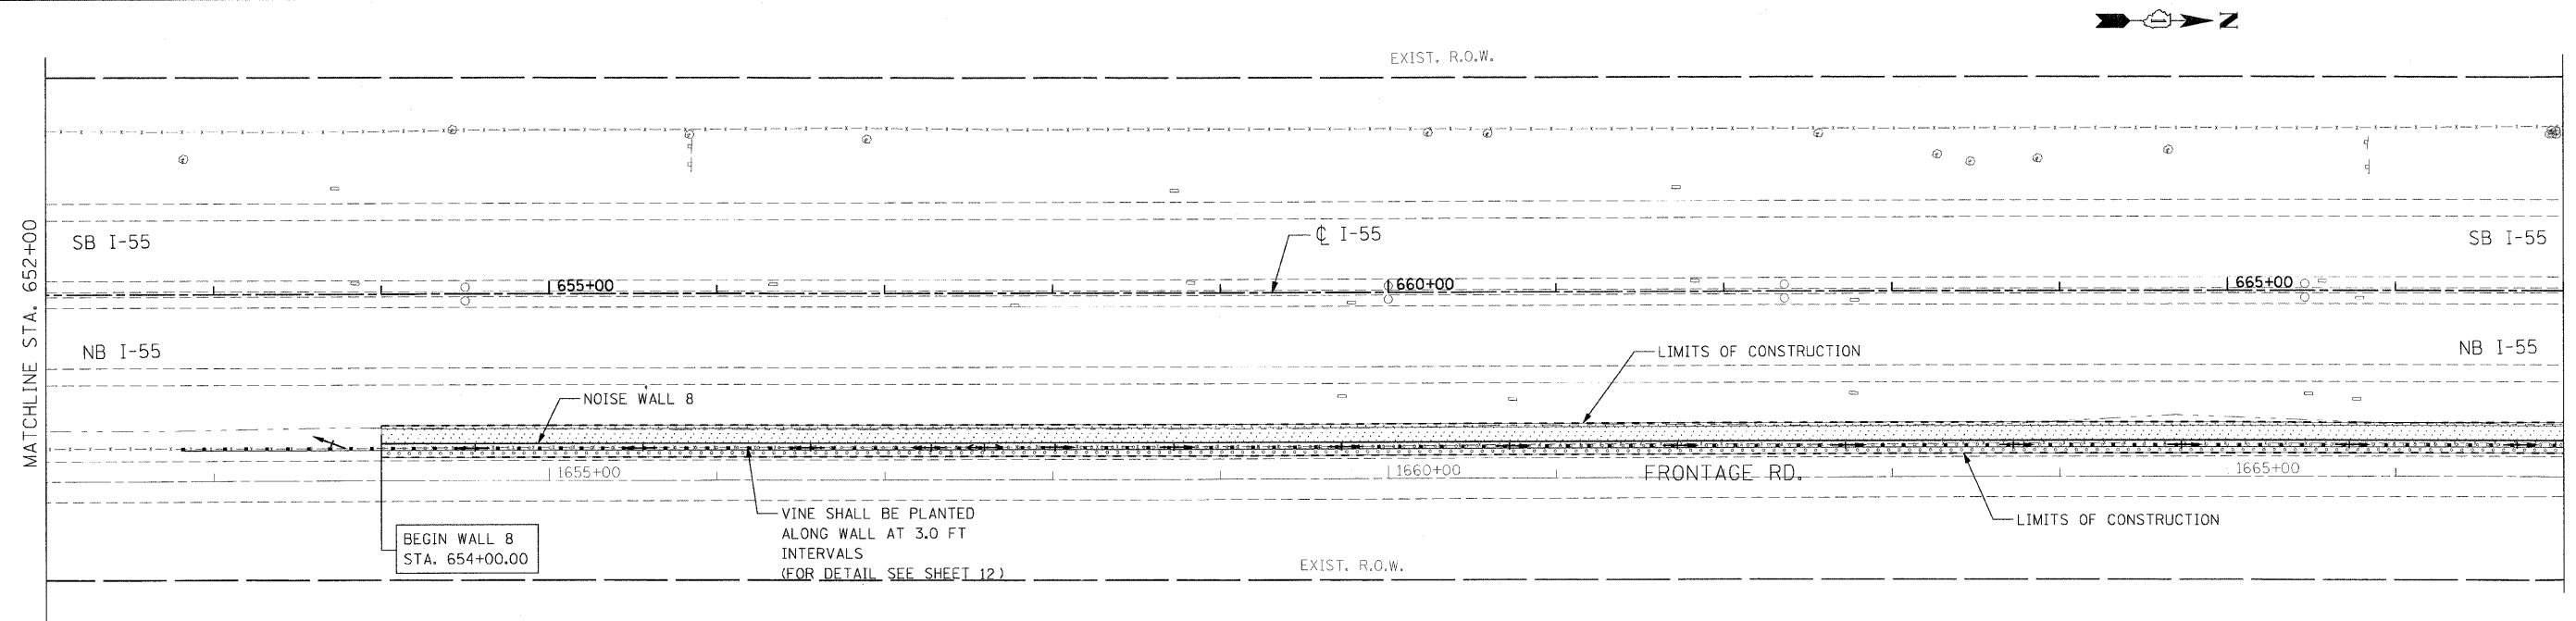


F.A.I. RTE.	SECTION	COUNTY	TOTAL SHEETS	SHEET NO.
55	99 (1&2) I-12	WILL	147	69
STA. 637+00.00		TO STA. 667+00.00		
FED. ROAD DIST. NO.		ILLINOIS FED. AID PROJECT		

LEGEND

-  SEEDING CLASS 4
-  SEEDING CLASS 2A

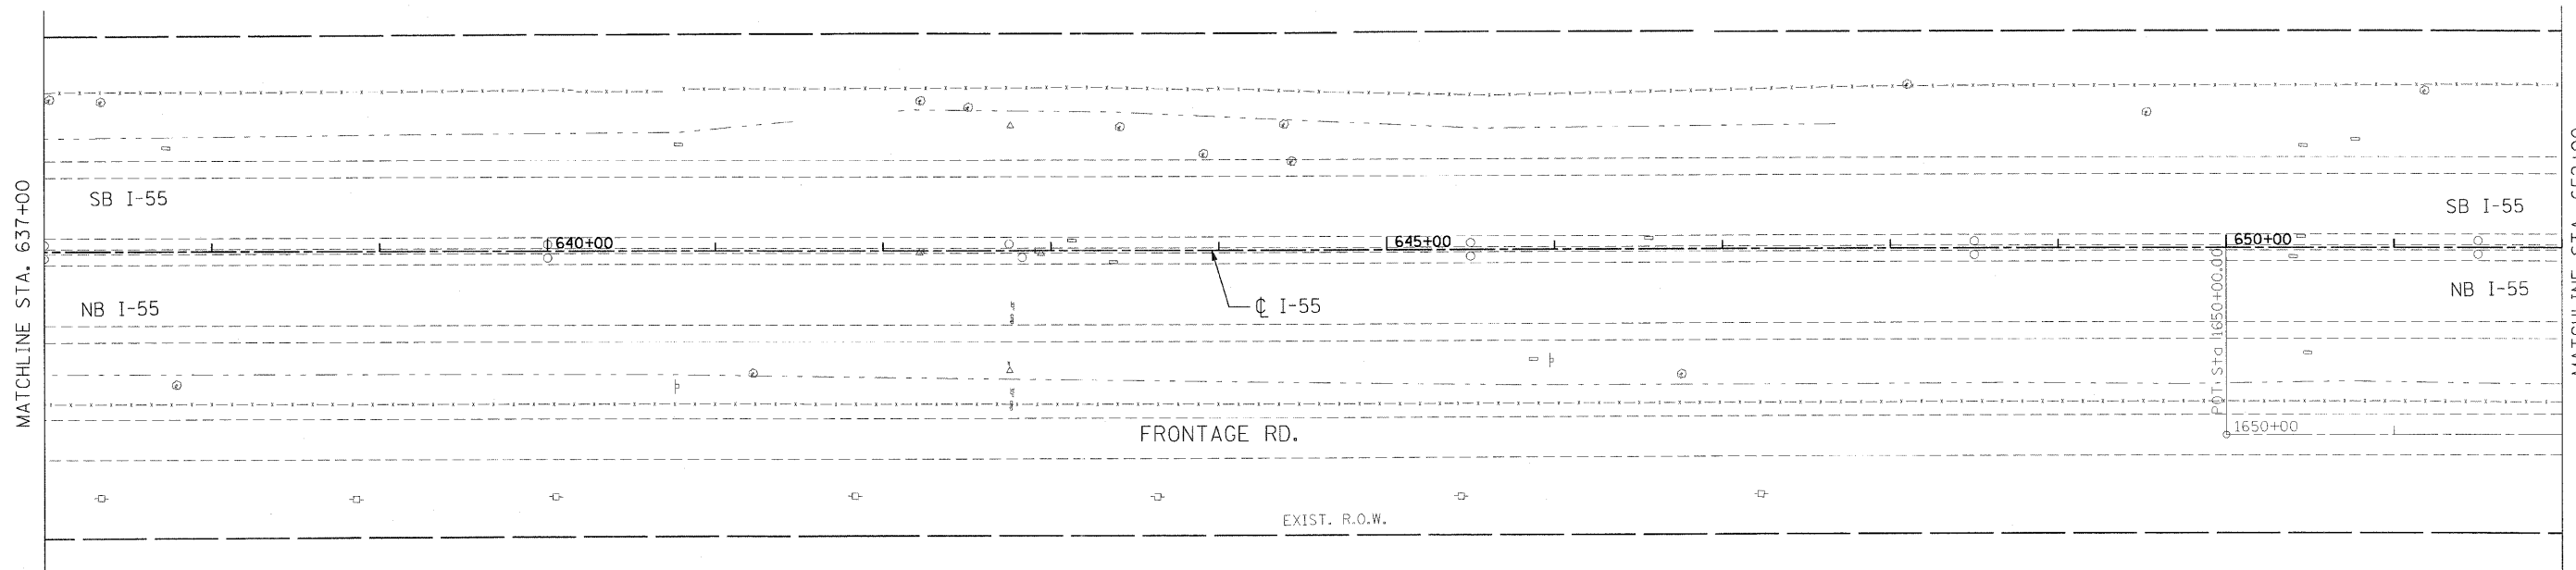

REVISIONS	
NAME	DATE

ILLINOIS DEPARTMENT OF TRANSPORTATION  
 FAI ROUTE 55  
 US 30 (PLAINFIELD ROAD) TO WEBER ROAD

LANDSCAPING PLAN  
 NOISE WALL 8

SCALE: 1" = 50'  
 DATE: 2-06-09

DRAWN BY: MMS  
 CHECKED BY: DM

FINAL