
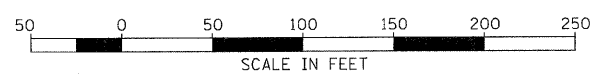
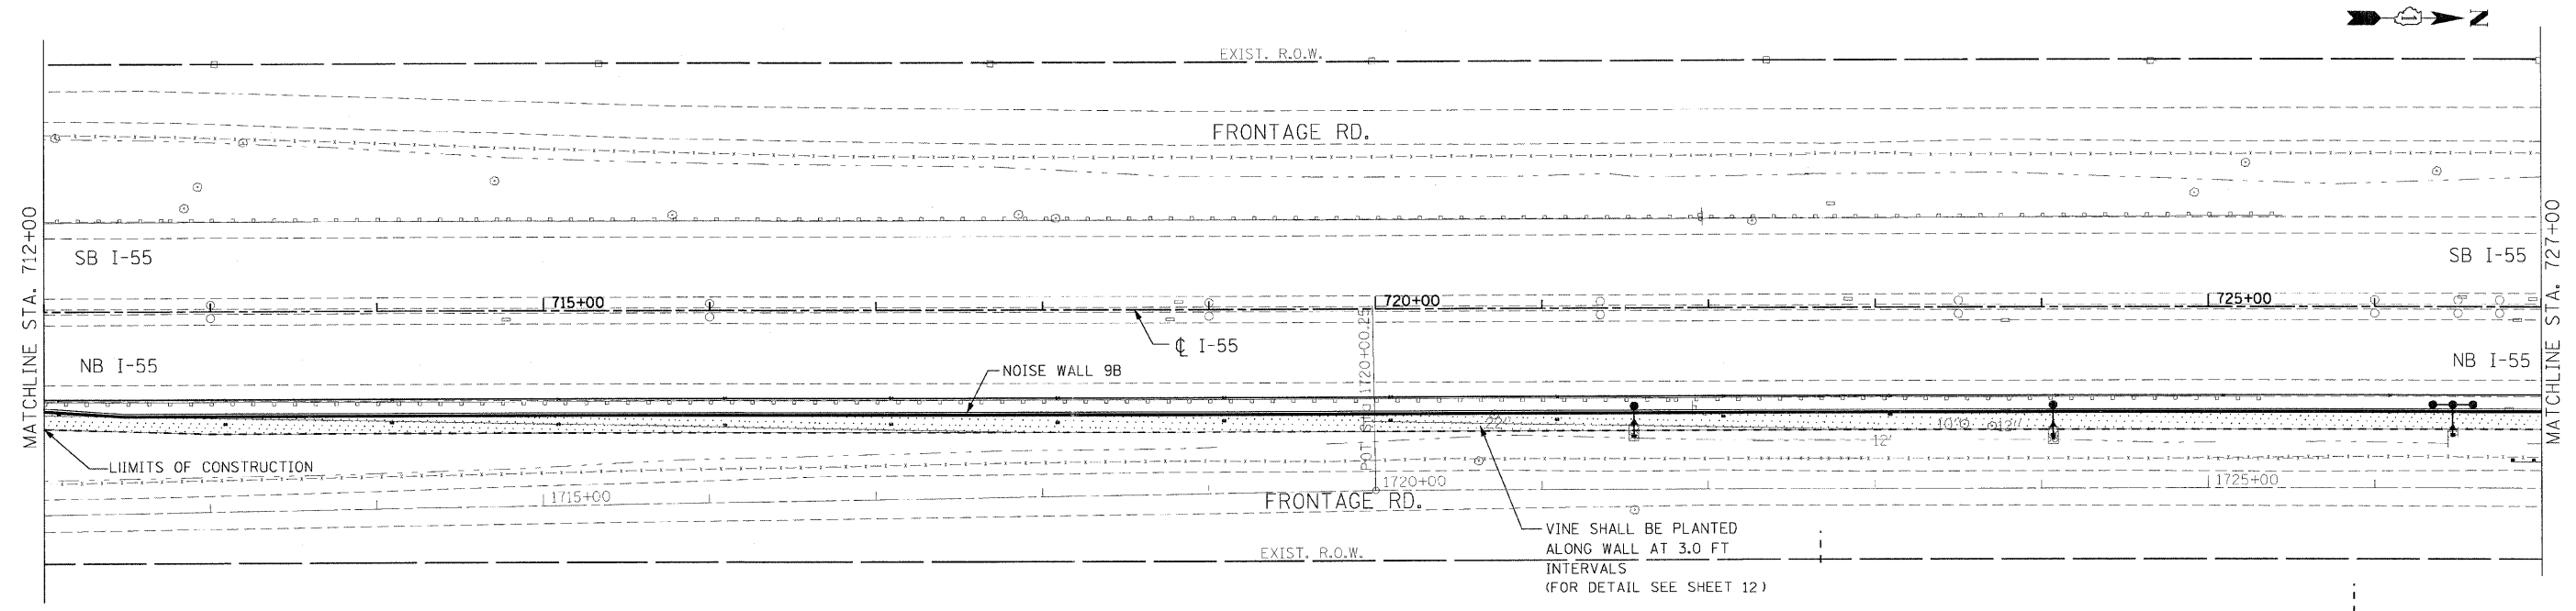
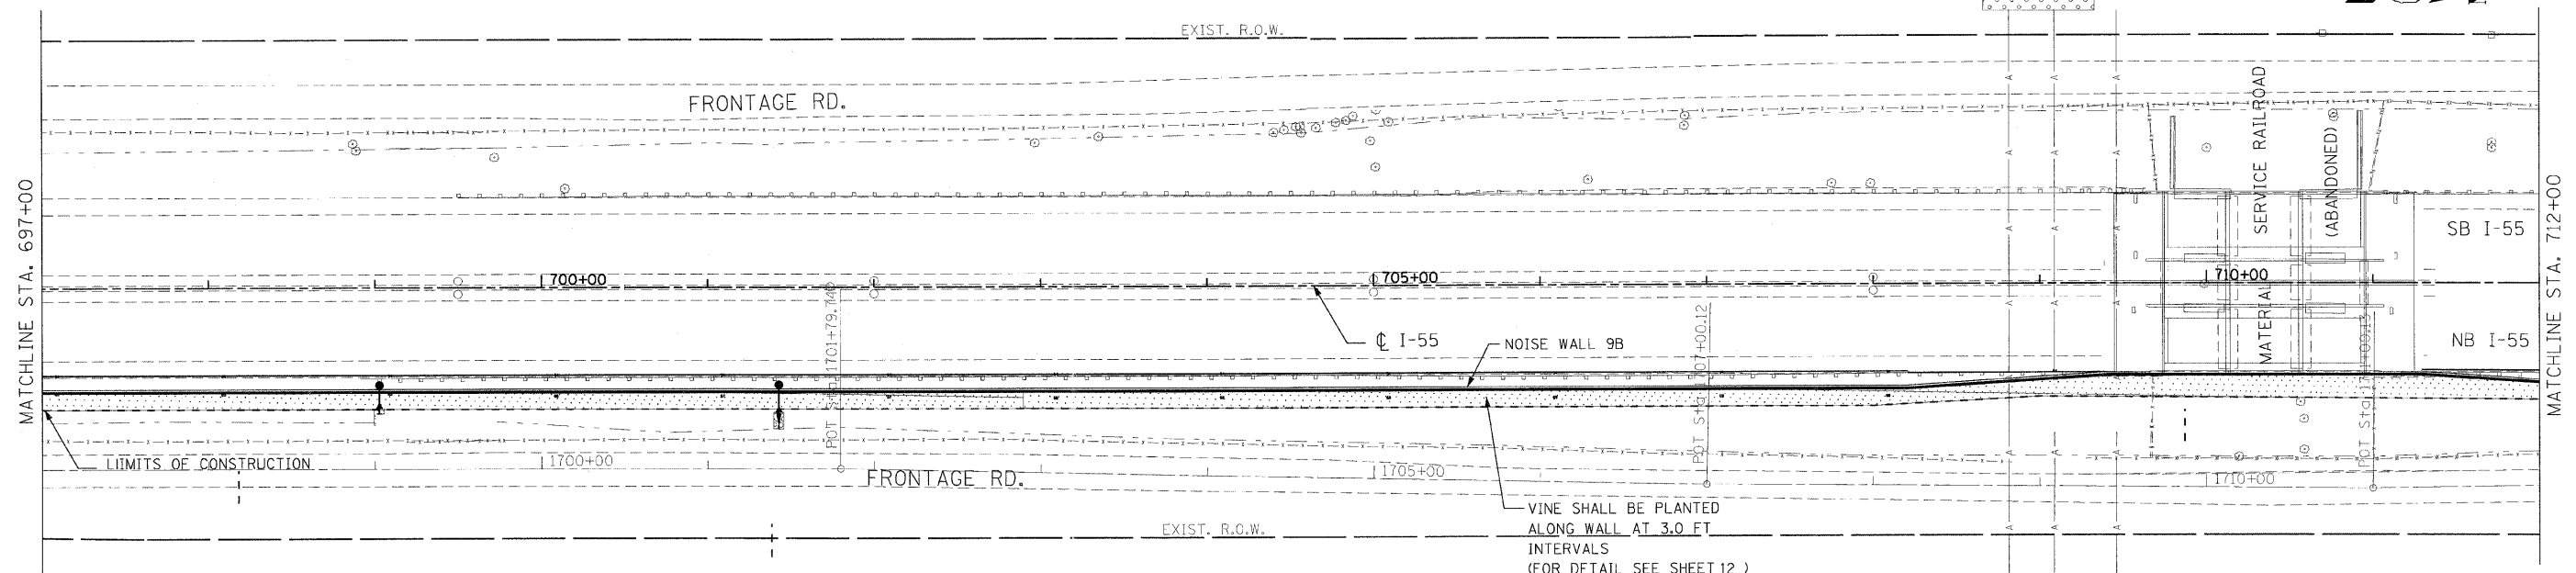


F.A.I. RTE.	SECTION	COUNTY	TOTAL SHEETS	SHEET NO.
55	99 (1&2) I-12	WILL	147	71
STA. 697+00		TO STA. 727+00		
FED. ROAD DIST. NO.	ILLINOIS	FED. AID PROJECT		

**LEGEND**

SEEDING CLASS 4

SEEDING CLASS 2A

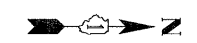

REVISIONS	
NAME	DATE

ILLINOIS DEPARTMENT OF TRANSPORTATION  
 FAI ROUTE 55  
 US 30 (PLAINFIELD ROAD) TO WEBER ROAD

LANDSCAPING PLAN  
 NOISE WALL 9B

SCALE: 1" = 50'  
 DATE: 2-06-09

DRAWN BY: MMS  
 CHECKED BY: DM

FINAL