


F.A.I. RTE.	SECTION	COUNTY	TOTAL SHEETS	SHEET NO.
55	99 (1&2) 1-12	WILL	147	77
STA.		TO STA.		
FED. ROAD DIST. NO.	ILLINOIS	FED. AID PROJECT		

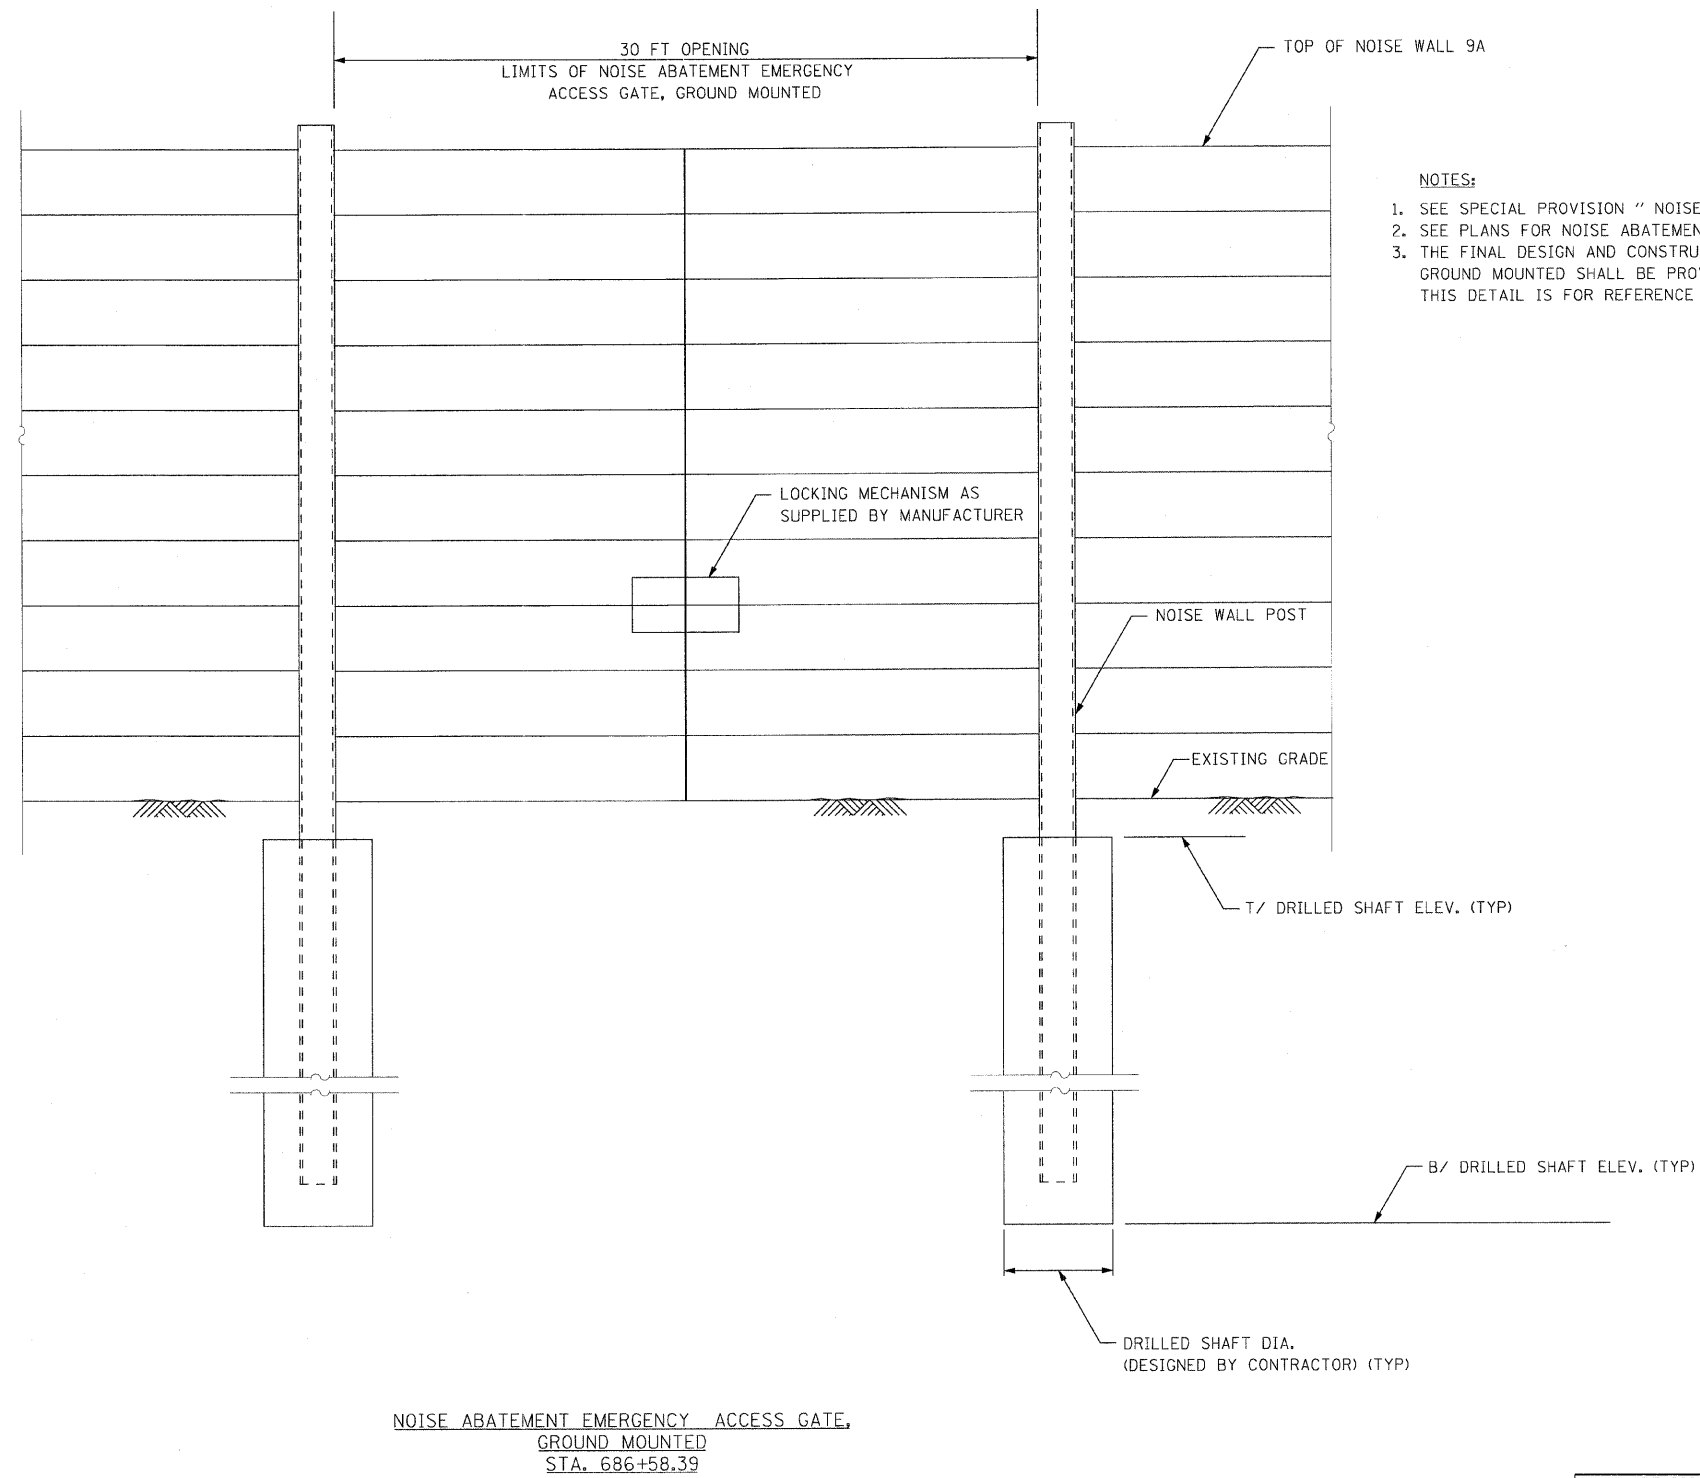

NOTES:

1. SEE SPECIAL PROVISION "NOISE ABATEMENT EMERGENCY ACCESS GATE, GROUND MOUNTED".
2. SEE PLANS FOR NOISE ABATEMENT EMERGENCY ACCESS GATE, GROUND MOUNTED LOCATION.
3. THE FINAL DESIGN AND CONSTRUCTION OF THE "NOISE ABATEMENT EMERGENCY ACCESS GATE, GROUND MOUNTED" SHALL BE PROVIDED BY THE CONTRACTOR AND NOISE WALL MANUFACTURER, THIS DETAIL IS FOR REFERENCE PURPOSE ONLY.

NOISE ABATEMENT EMERGENCY ACCESS GATE,
GROUND MOUNTED
STA. 686+58.39

REVISIONS	
NAME	DATE

ILLINOIS DEPARTMENT OF TRANSPORTATION
FAI ROUTE 55
US 30 (PLAINFIELD ROAD) TO WEBER ROAD
NOISE ABATEMENT EMERGENCY
ACCESS GATE, GROUND MOUNTED

SCALE: NONE
DATE: 2-06-09

DRAWN BY: MMS
CHECKED BY: DM



FINAL