


PLOT DATE = 2/14/2009
 FILE NAME = 623+00.00
 PLOT SCALE = 1/8"=1'-0"
 USER NAME = BLSERR

ORIGINAL SURVEY
 SURVEYED PLOTTED
 NOTE BOOK AREAS
 NO. AREAS CHECKED

FINAL SURVEY
 SIGNED/NOTED
 NOTE BOOK AREAS
 NO. AREAS CHECKED

BY _____ DATE _____

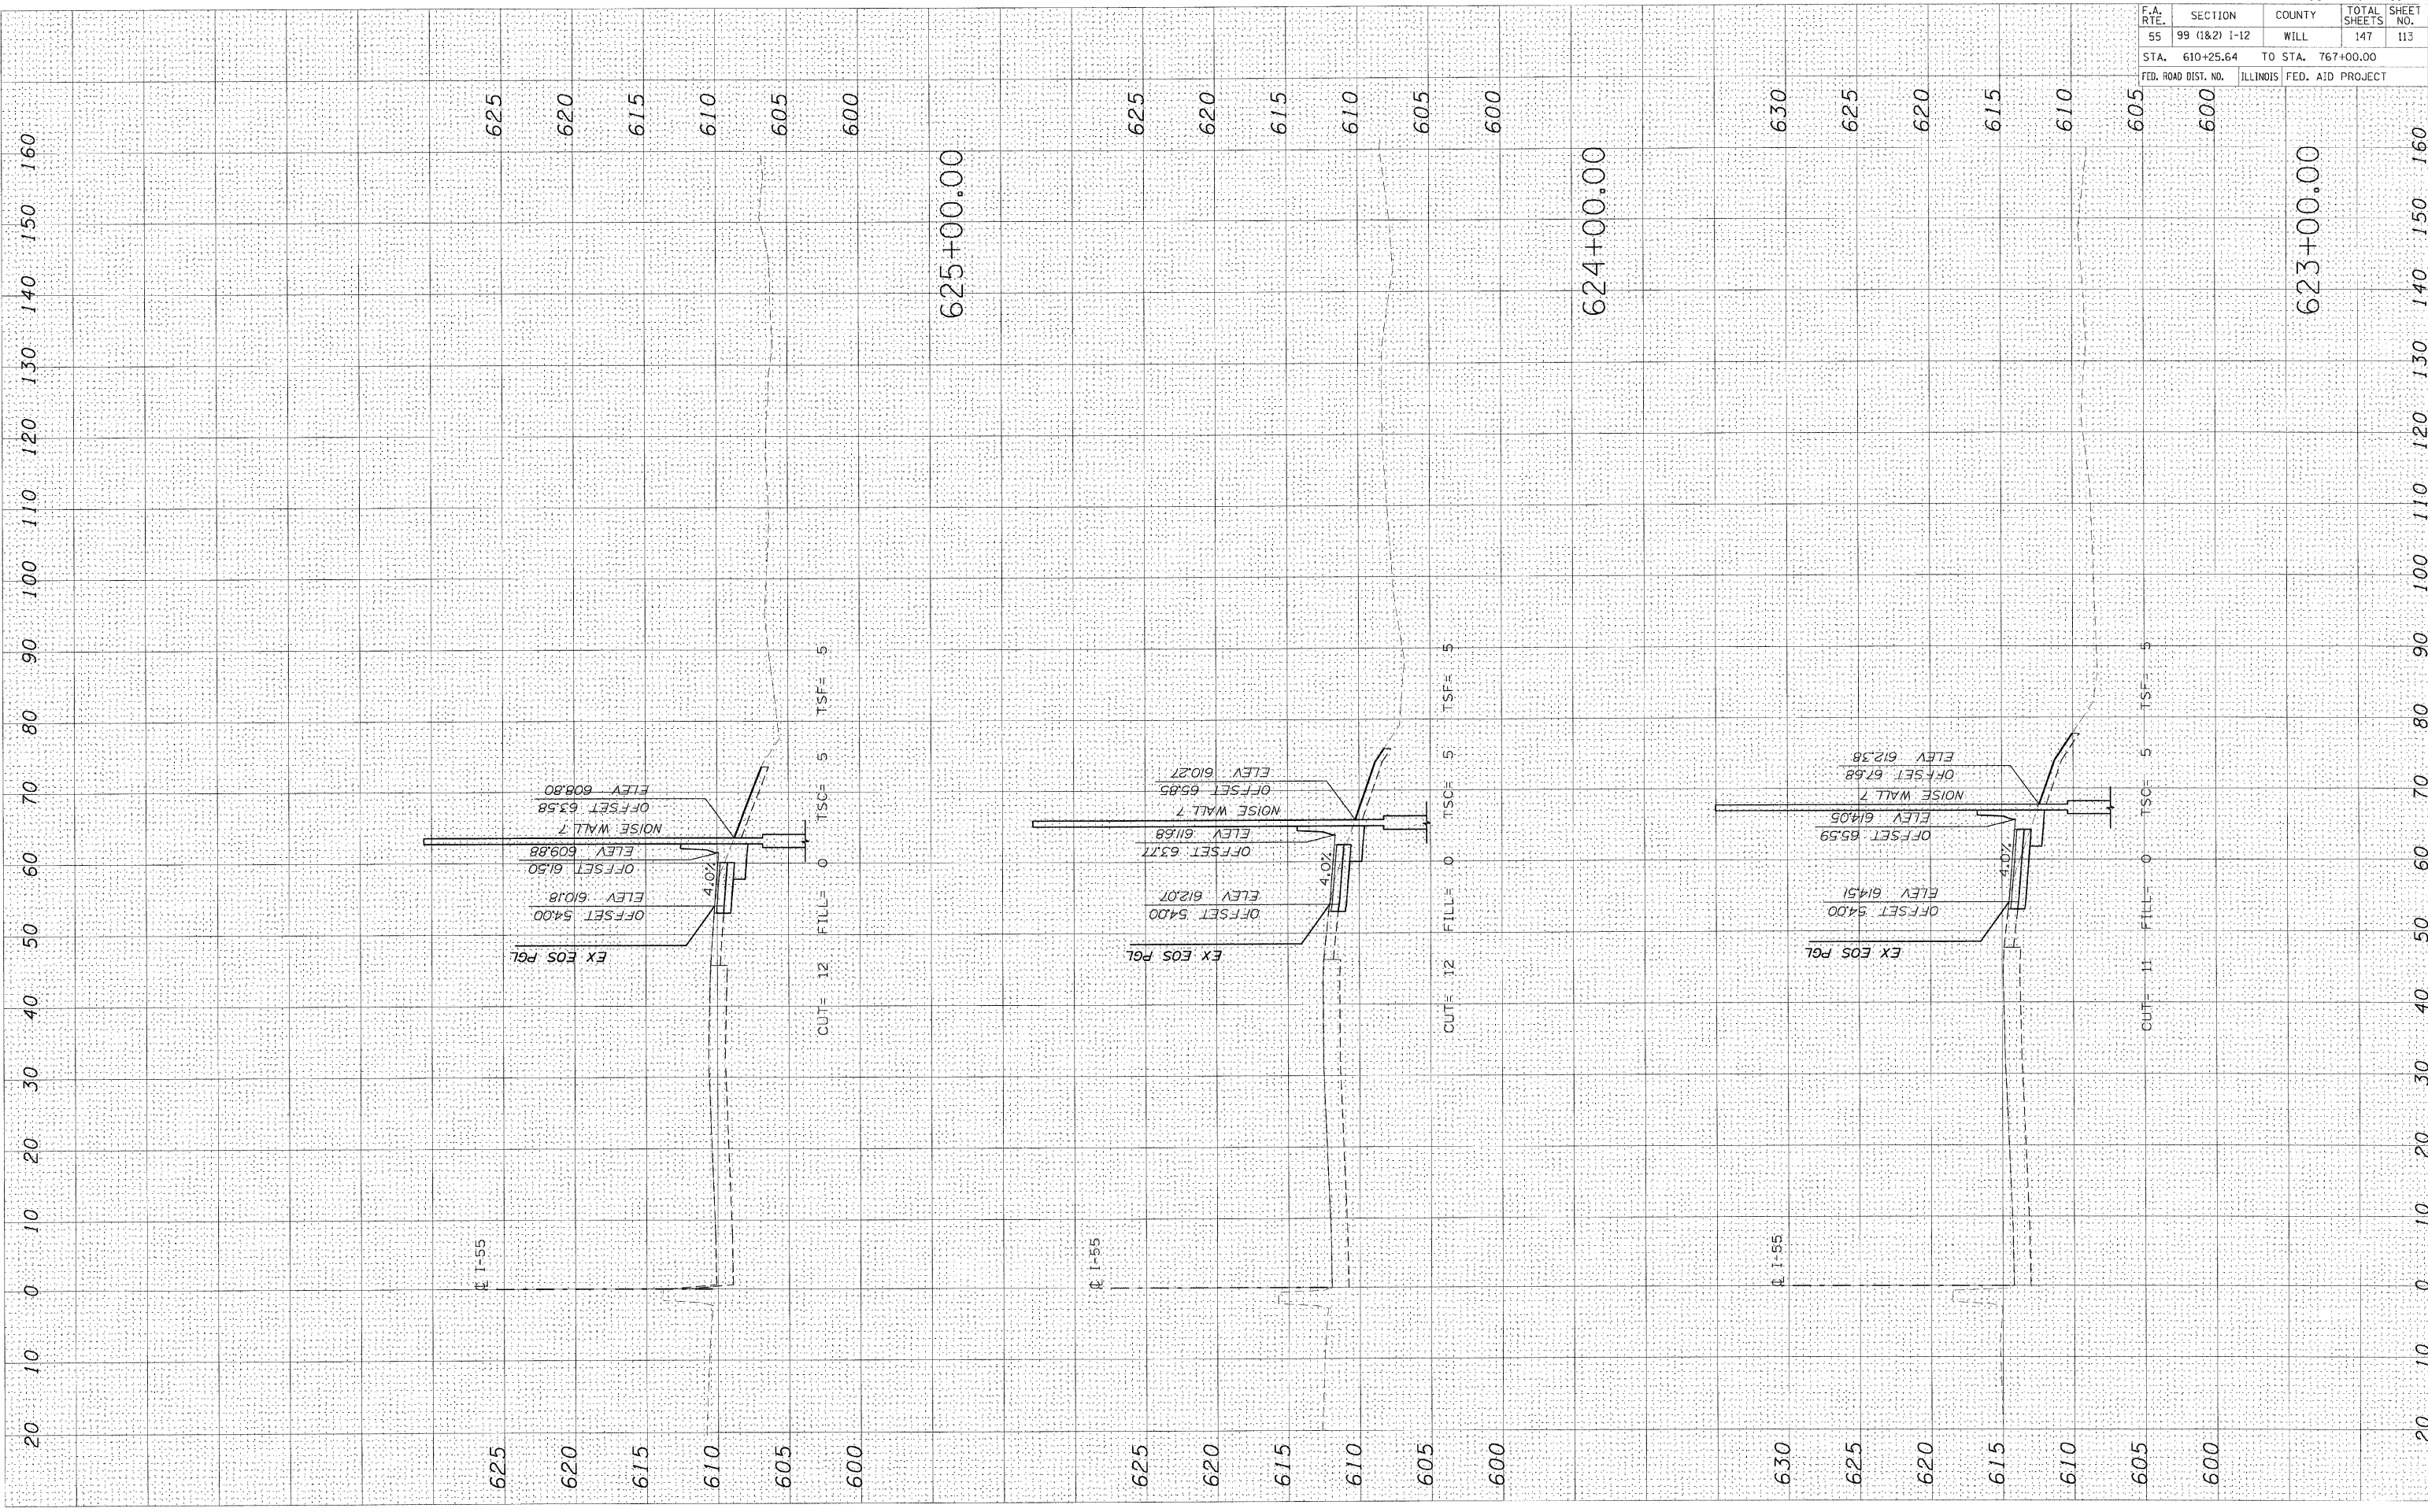

CONTRACT NO.				
F.A. RTE.	SECTION	COUNTY	TOTAL SHEETS	SHEET NO.
55	99 (1&2) 1-12	WILL	147	113
STA. 610+25.64 TO STA. 767+00.00				
FED. ROAD DIST. NO.		ILLINOIS FED. AID PROJECT		