


PLOT DATE = 2/4/2009
FILE NAME = #FILE#
PLOT SCALE = #SCALE#
USER NAME = #USER#

ORIGINAL SURVEY BY DATE
SURVEYED BY DATE
NOTE BOOK NO.
TEMP. DATE
AREAS CHECKED

FINAL SURVEY BY DATE
SURVEYED BY DATE
NOTE BOOK NO.
TEMP. DATE
AREAS CHECKED

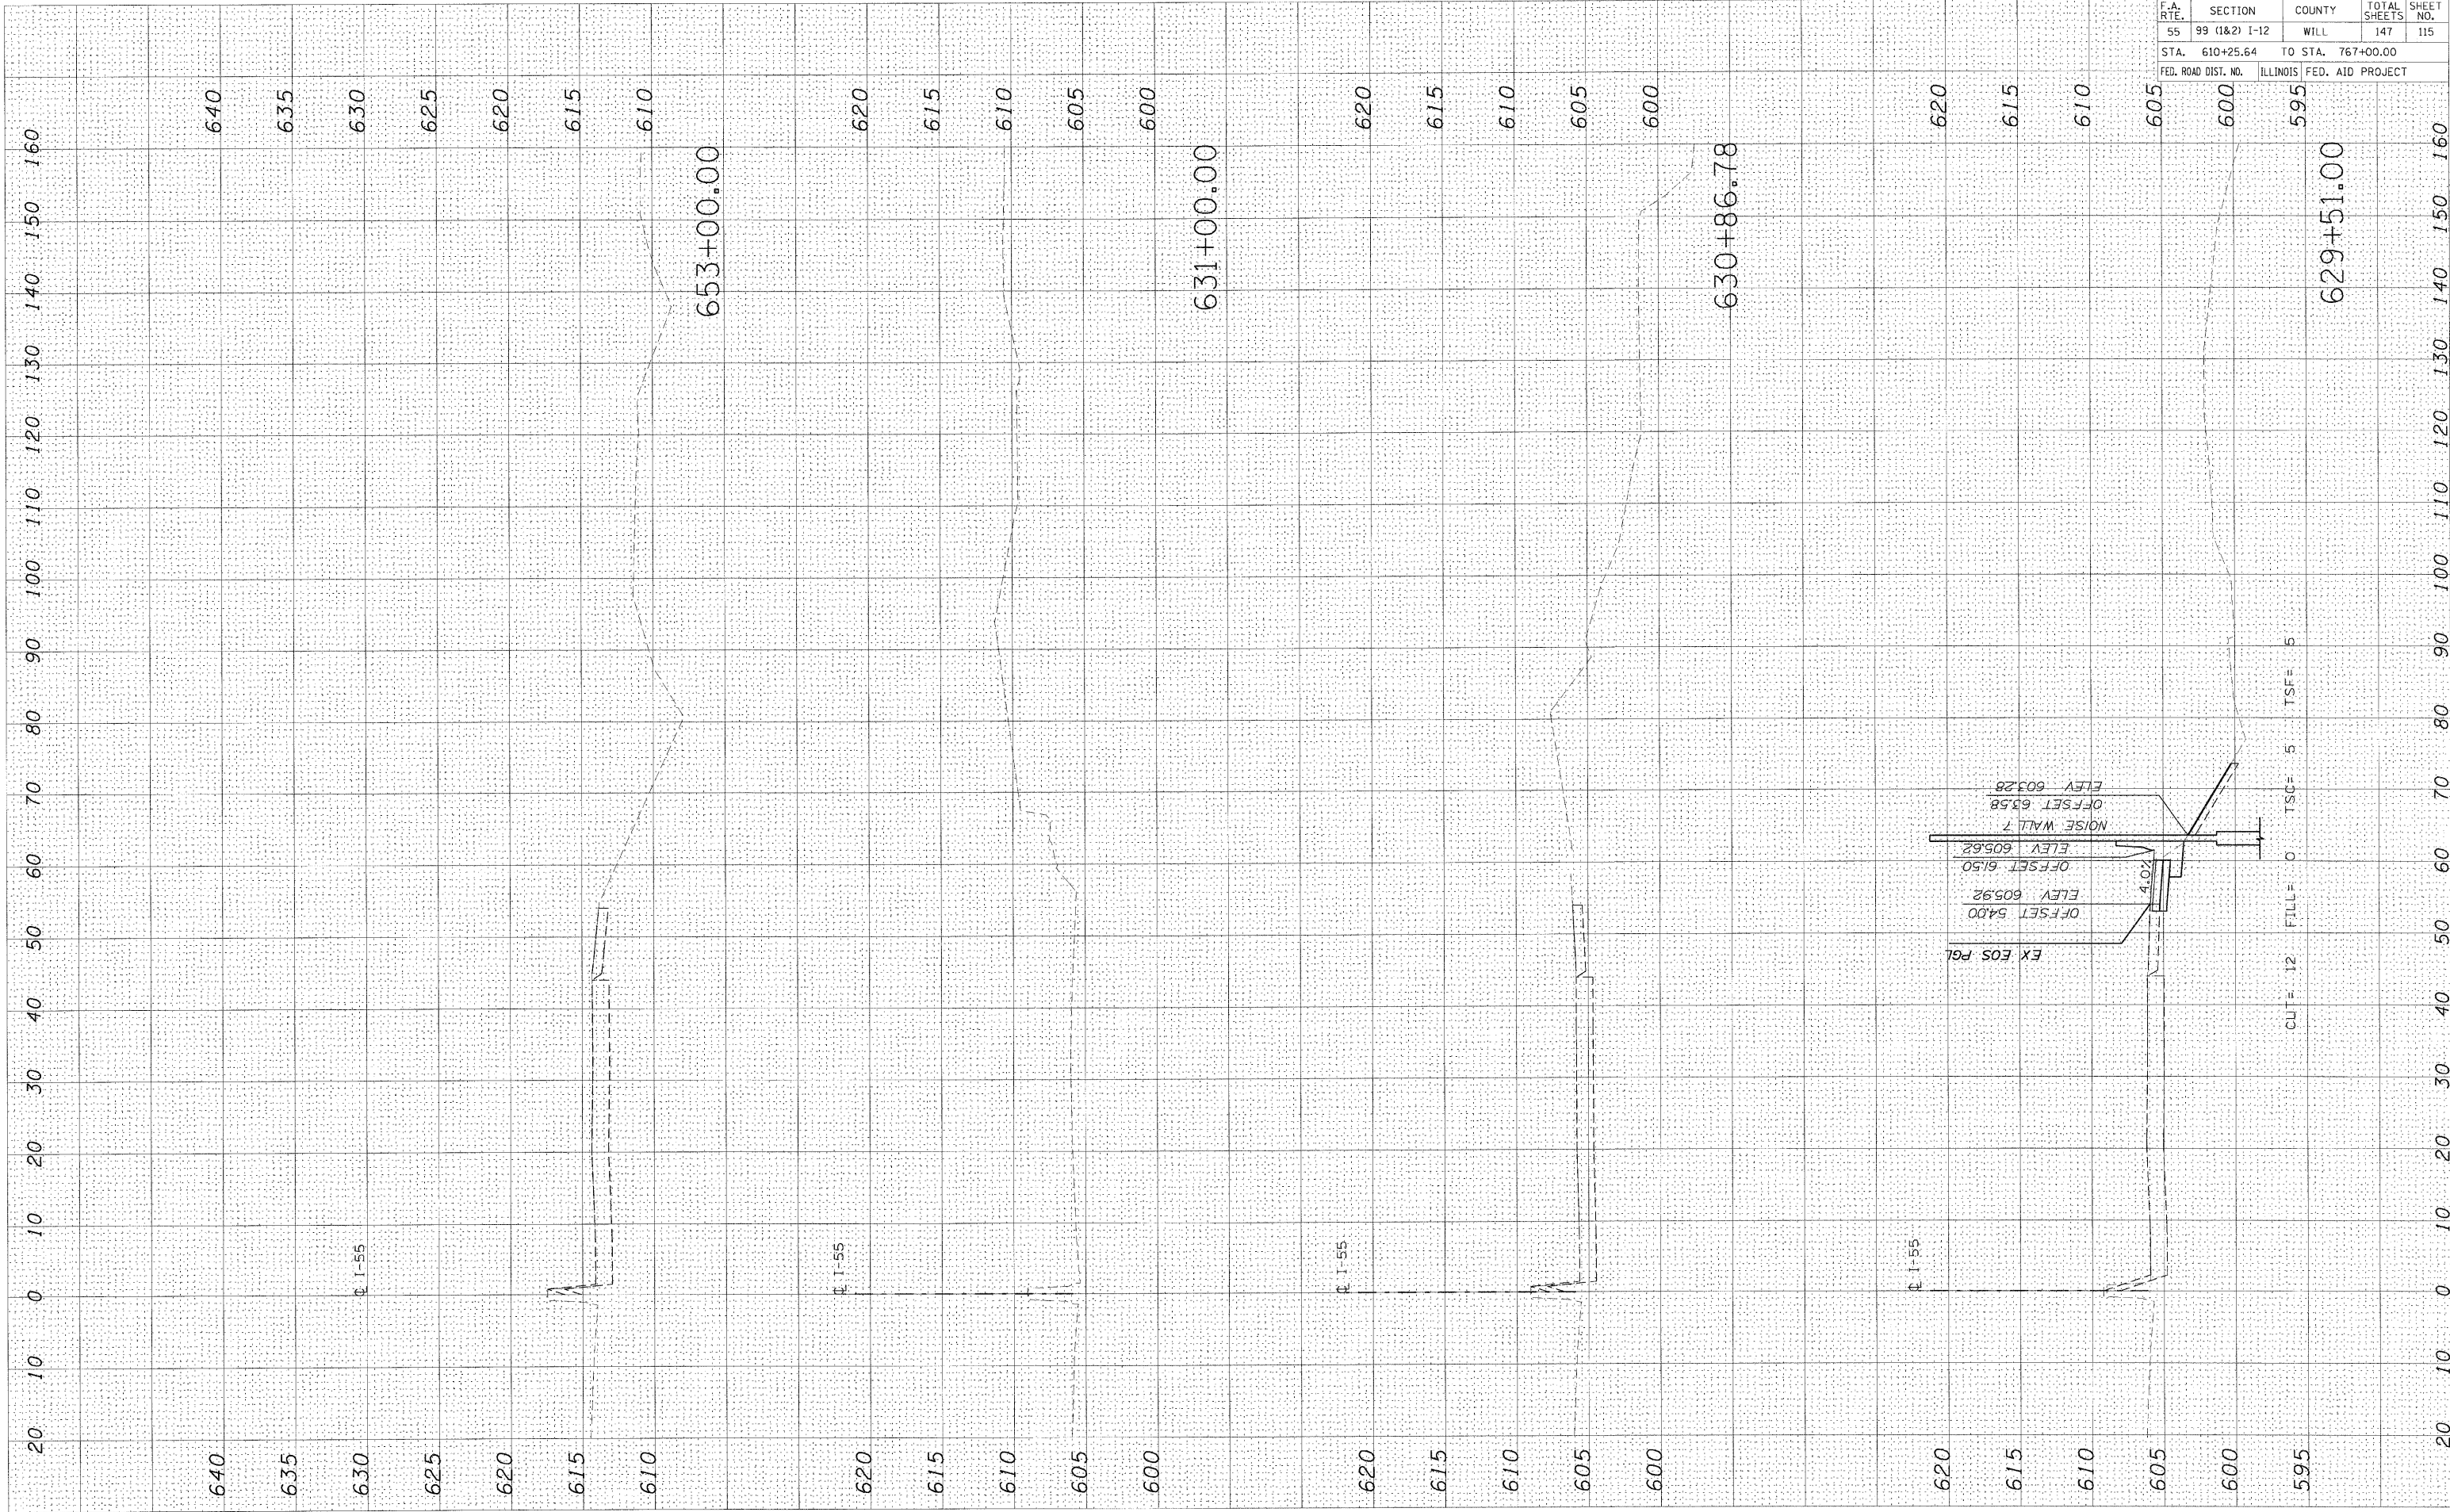

F-A. RTE.	SECTION	COUNTY	TOTAL SHEETS	SHEET NO.
55	99 (1&2) I-12	WILL	147	115
STA. 610+25.64		TO STA. 767+00.00		
FED. ROAD DIST. NO.		ILLINOIS FED. AID PROJECT		