


PLOT DATE = 2/14/2009
 FILE NAME = #SITE#
 PLOT SCALE = #SCALE#
 USER NAME = #USER#

ORIGINAL SURVEY
 SURVEYED BY: _____
 PLOTTED BY: _____
 NOTE BOOK NO.: _____
 AREAS CHECKED: _____

FINAL SURVEY
 SURVEYED BY: _____
 PLOTTED BY: _____
 NOTE BOOK NO.: _____
 AREAS CHECKED: _____

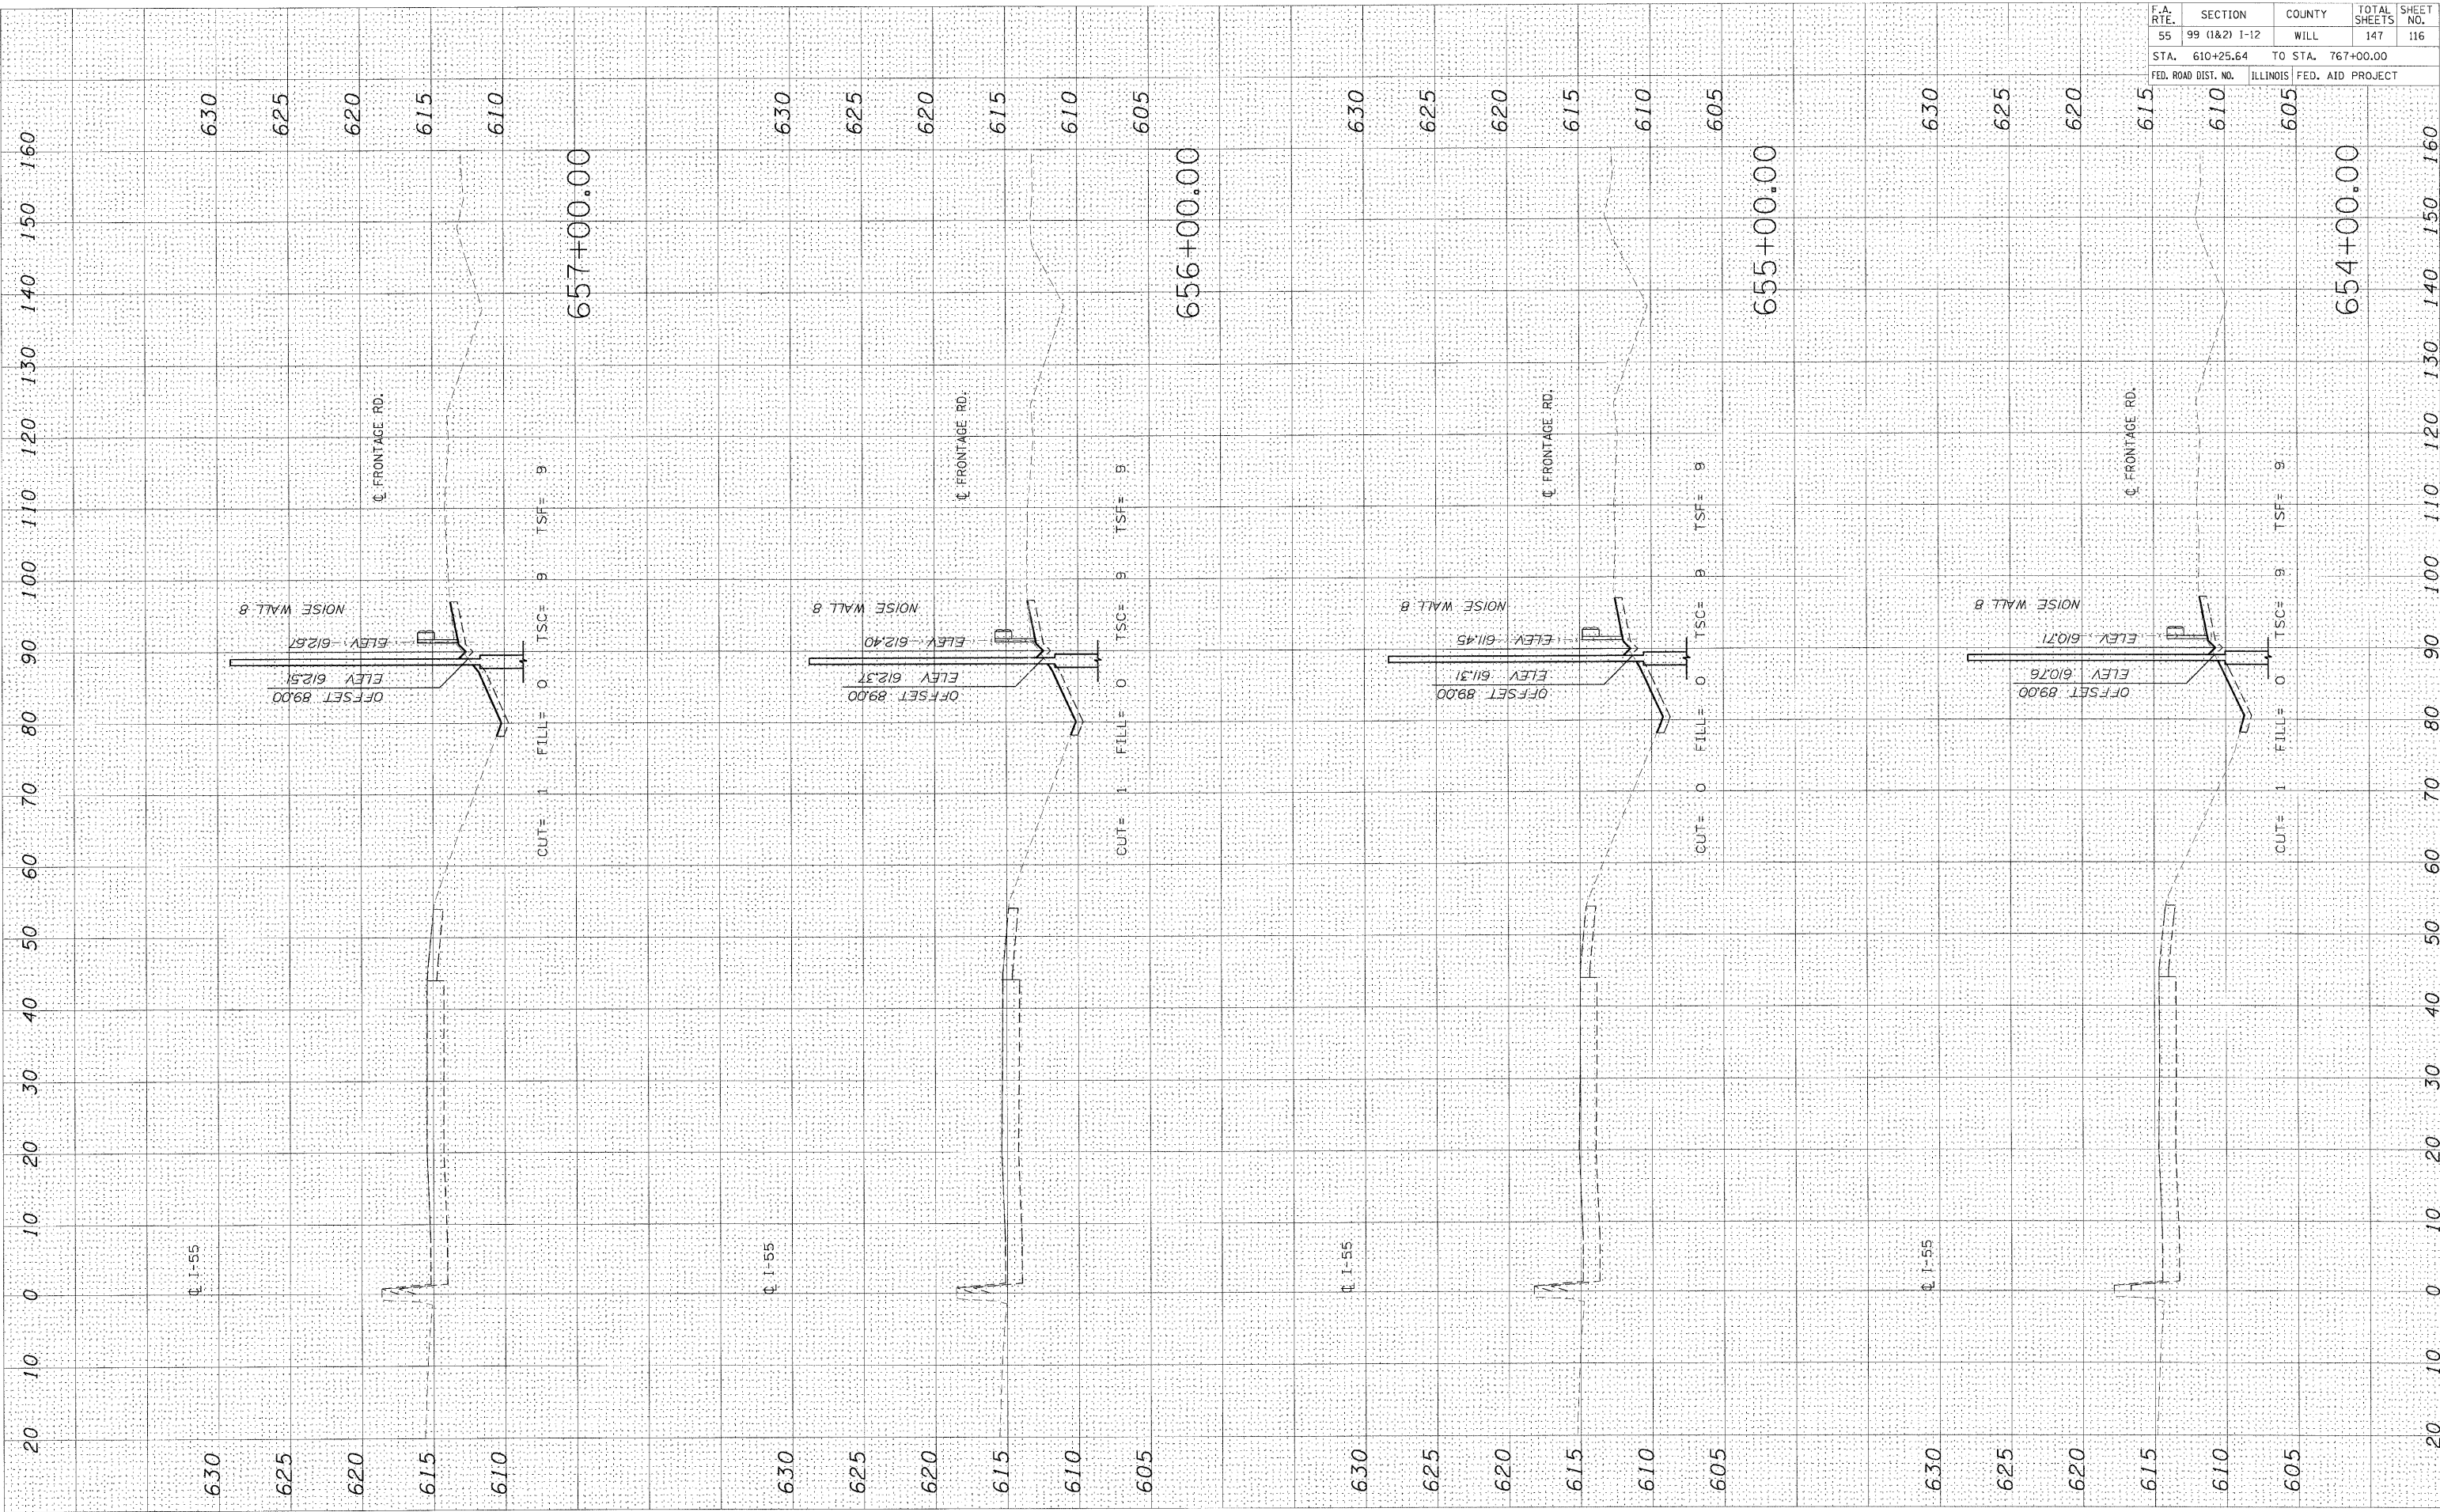

CONTRACT NO.			
F.A. RTE.	SECTION	COUNTY	TOTAL SHEETS
55	99 (1&2) 1-12	WILL	147
STA. 610+25.64		TO STA. 767+00.00	
FED. ROAD DIST. NO.		ILLINOIS FED. AID PROJECT	