


PLOT DATE = 2/4/2009
 FILE NAME = 07FILE8
 PLOT SCALE = 8SCALE8
 USER NAME = 01BER8

ORIGINAL SURVEY BY DATE
 SURVEYED BY DATE
 NOTE BOOK NO. TEMPLATE AREAS CHECKED

FINAL SURVEY BY DATE
 SURVEYED BY DATE
 NOTE BOOK NO. TEMPLATE AREAS CHECKED

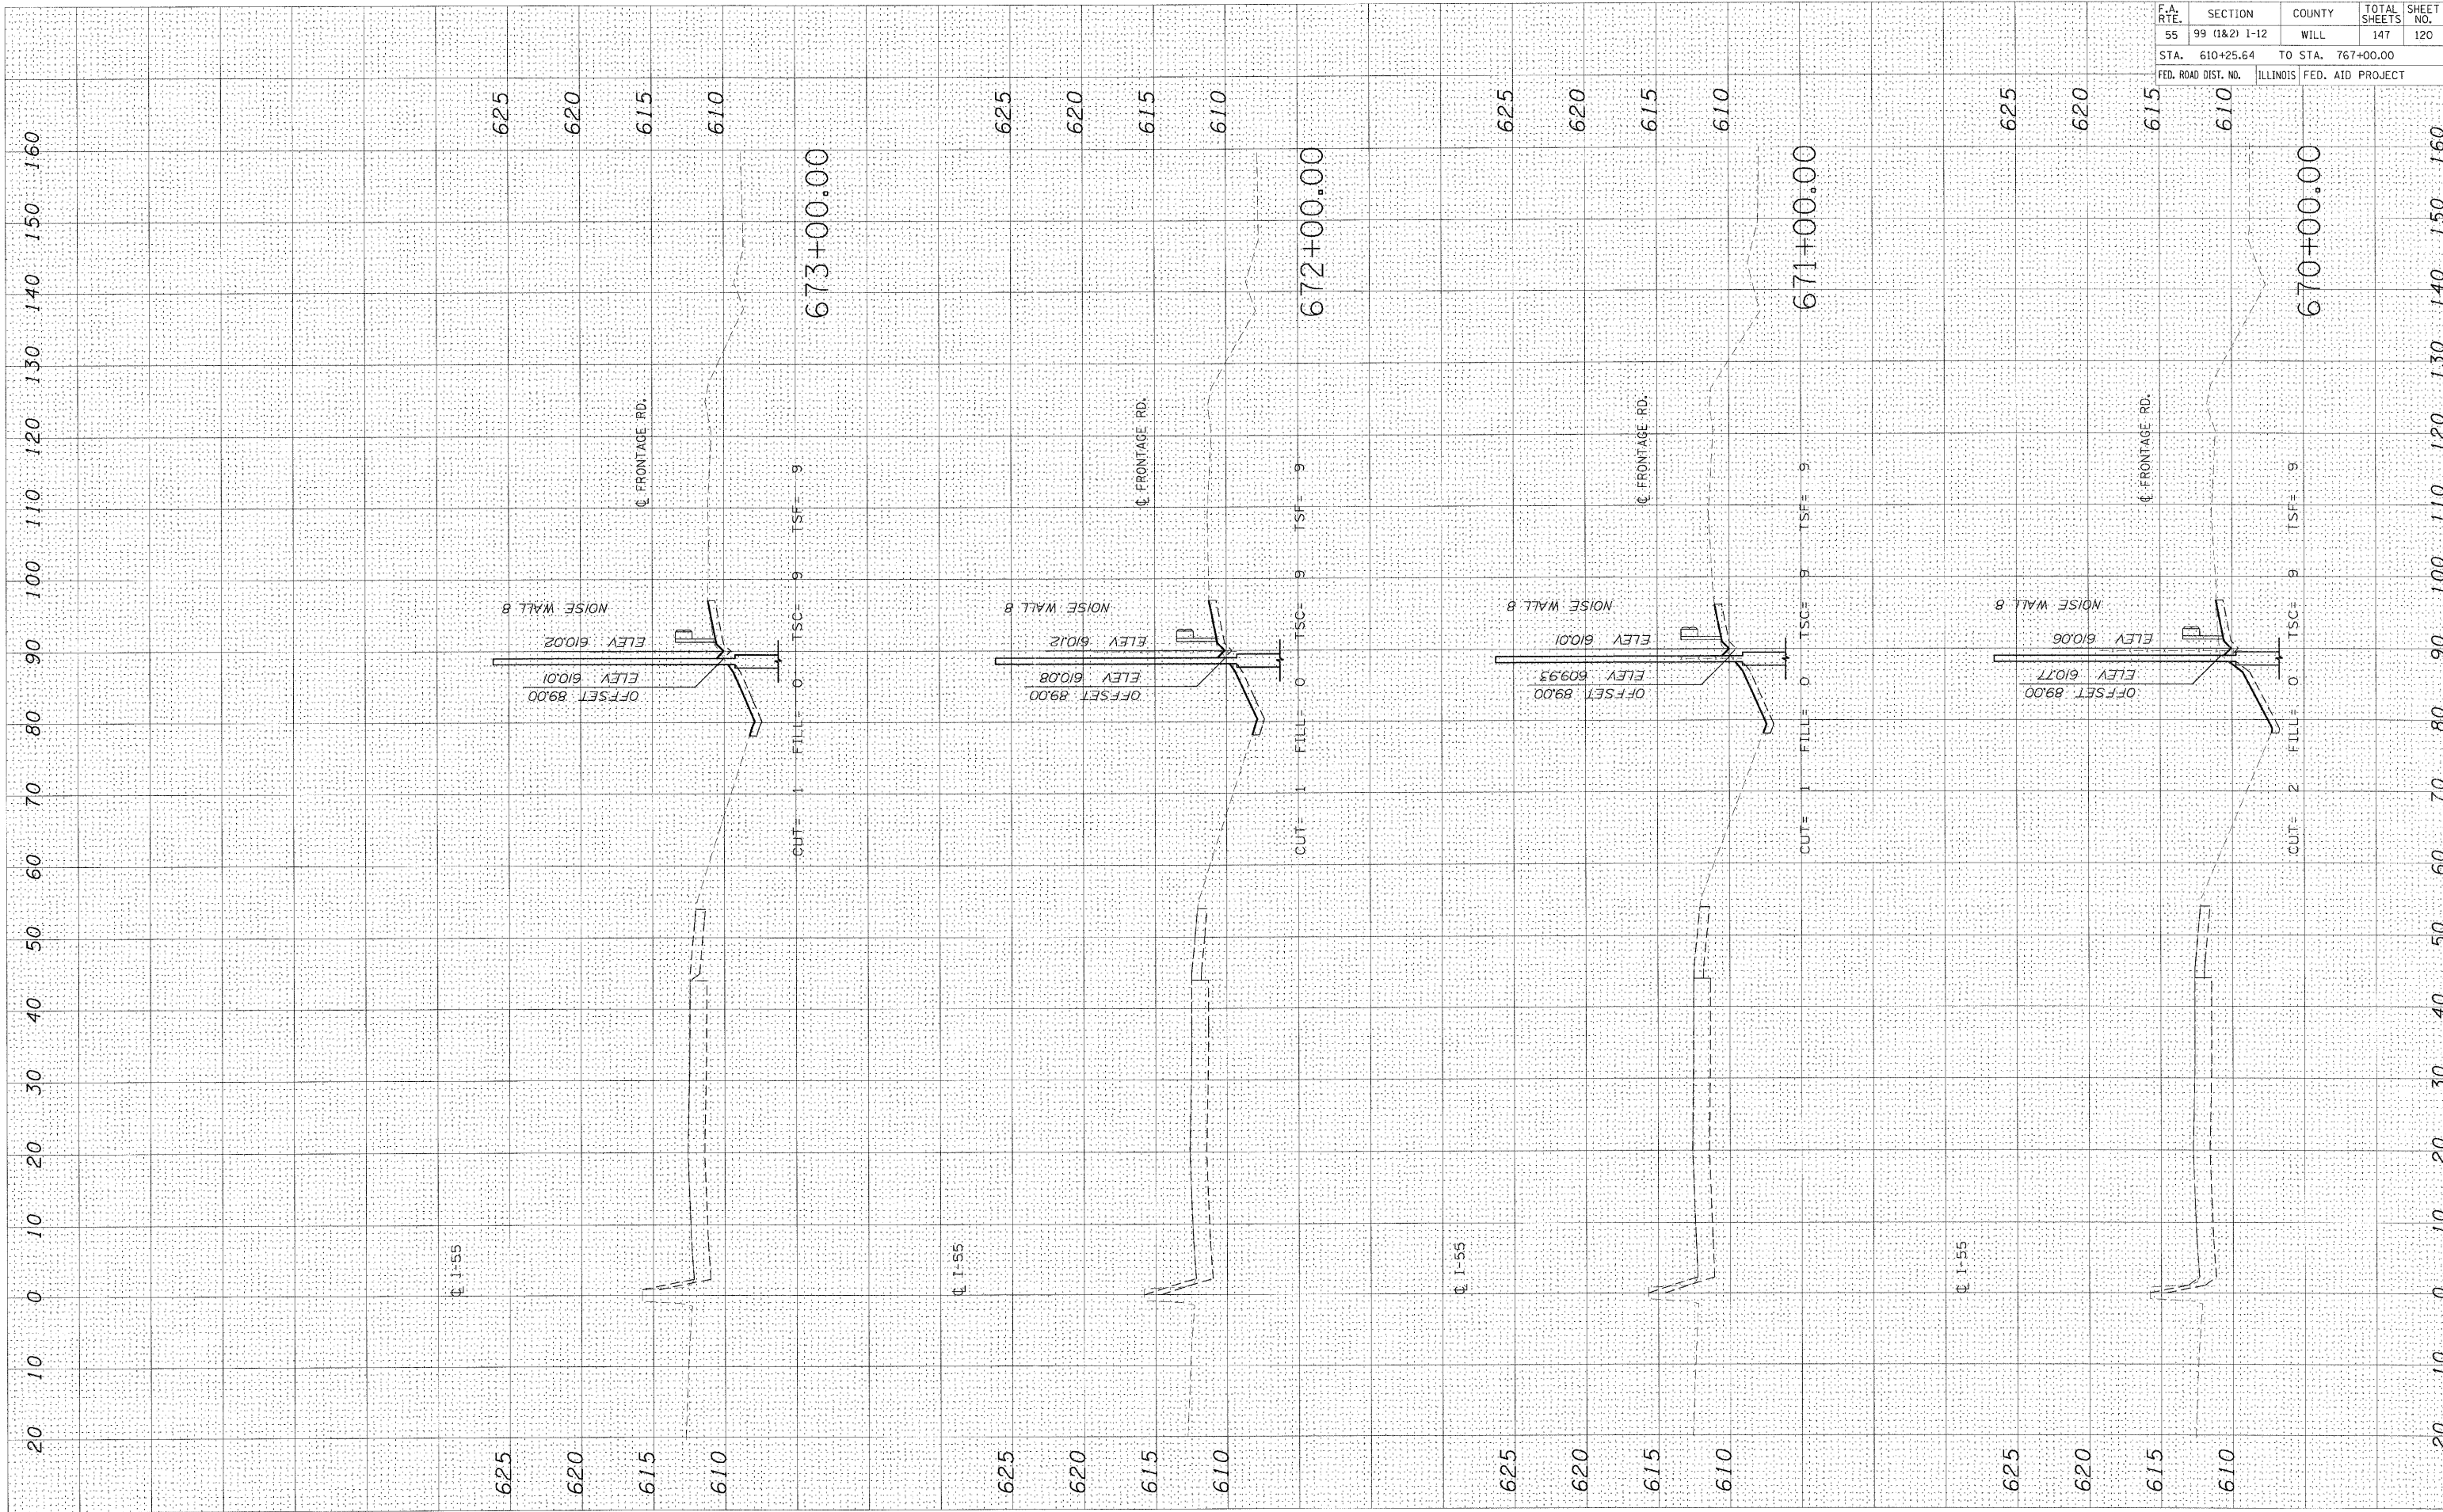

CONTRACT NO.				
F.A. RTE.	SECTION	COUNTY	TOTAL SHEETS	SHEET NO.
55	99 (1&2)	WILL	147	120
STA. 610+25.64		TO STA. 767+00.00		
FED. ROAD DIST. NO.		ILLINOIS FED. AID PROJECT		