


PLOT DATE : 2/4/2009
 FILE NAME : #FILE#
 PLOT SCALE : #SCALE#
 USER NAME : #USER#

ORIGINAL SURVEY PLOTTED AREAS CHECKED
 SURVEY PLOTTED AREAS CHECKED
 NOTE BOOK NO. _____

FINAL SURVEY PLOTTED AREAS CHECKED
 SURVEY PLOTTED AREAS CHECKED
 NOTE BOOK NO. _____

BY _____

DATE _____

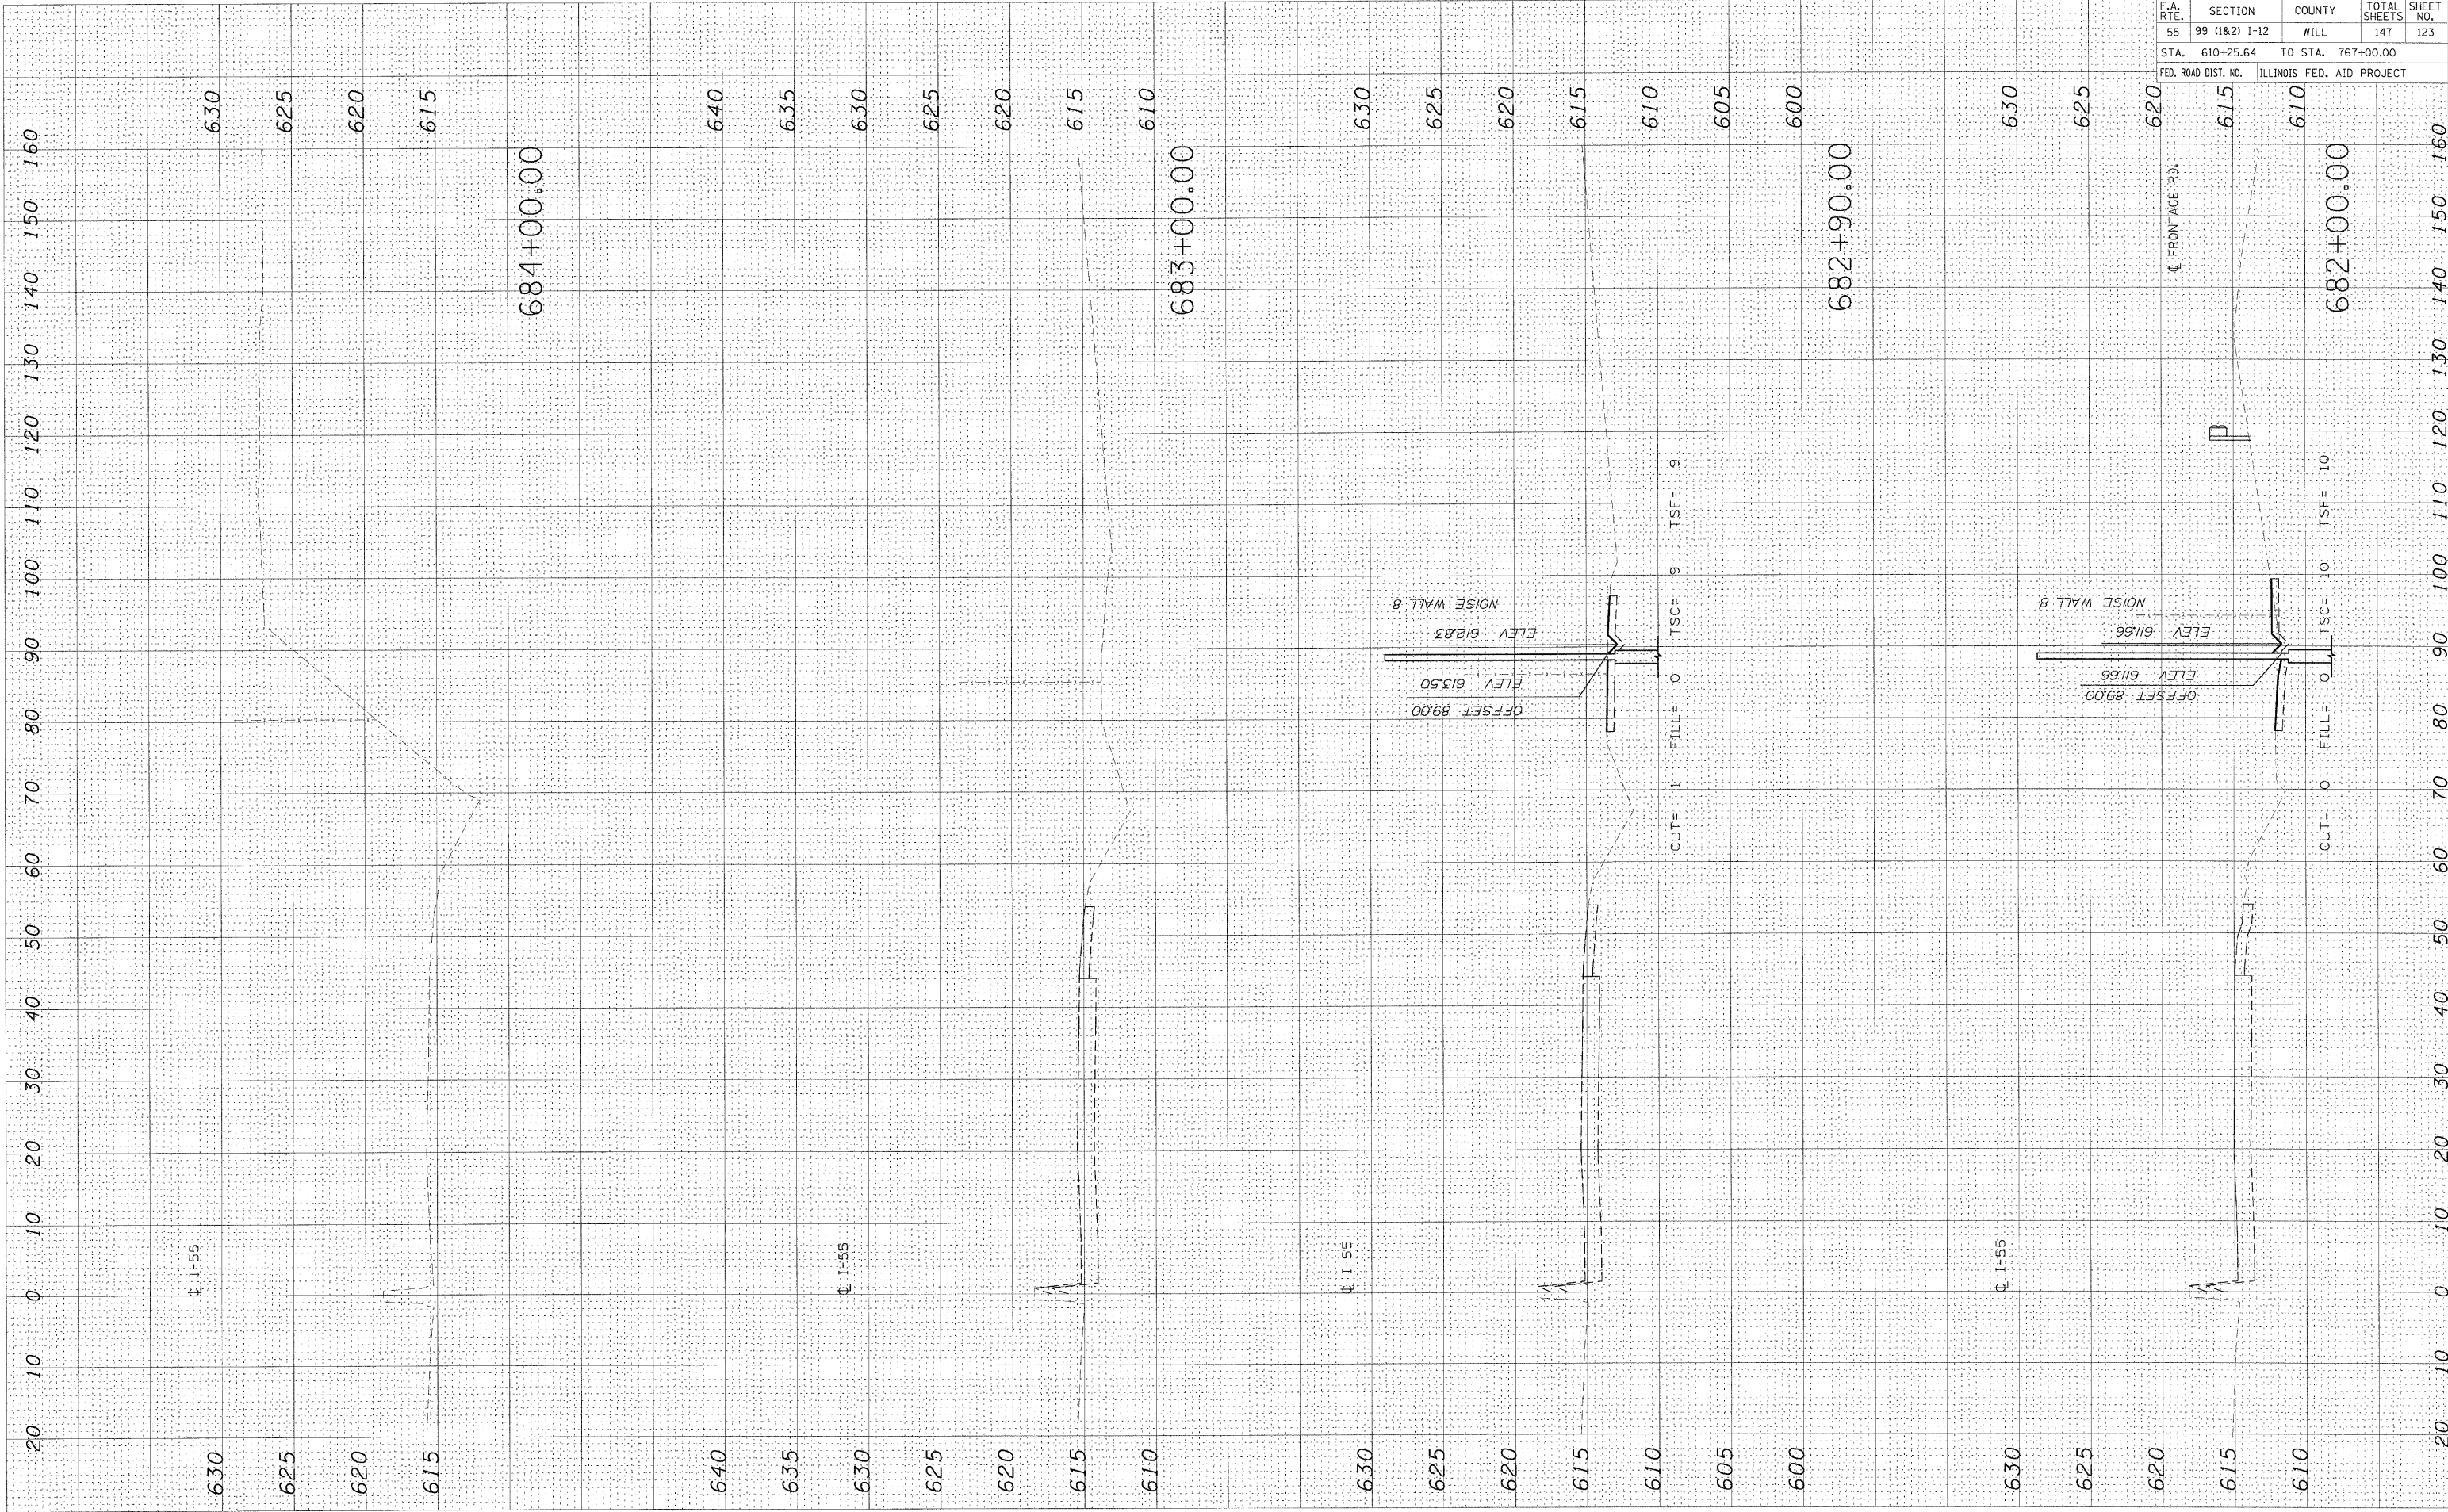

CONTRACT NO.			
F.A. RTE.	SECTION	COUNTY	TOTAL SHEET NO.
55	99 (1&2) I-12	WILL	147
STA. 610+25.64		TO STA.	767+00.00
FED. ROAD DIST. NO.		ILLINOIS	FED. AID PROJECT