


PLOT DATE = 2/4/2009  
 FILE NAME = #FILE#  
 PLOT SCALE = #SCALE#  
 USER NAME = #USER#

ORIGINAL SURVEY DATE  
 SURVEYED SURVEY DATE  
 NOTE BOOK NO.  
 TEMPLATE AREAS CHECKED

FINAL SURVEY DATE  
 SURVEYED SURVEY DATE  
 NOTE BOOK NO.  
 TEMPLATE AREAS CHECKED

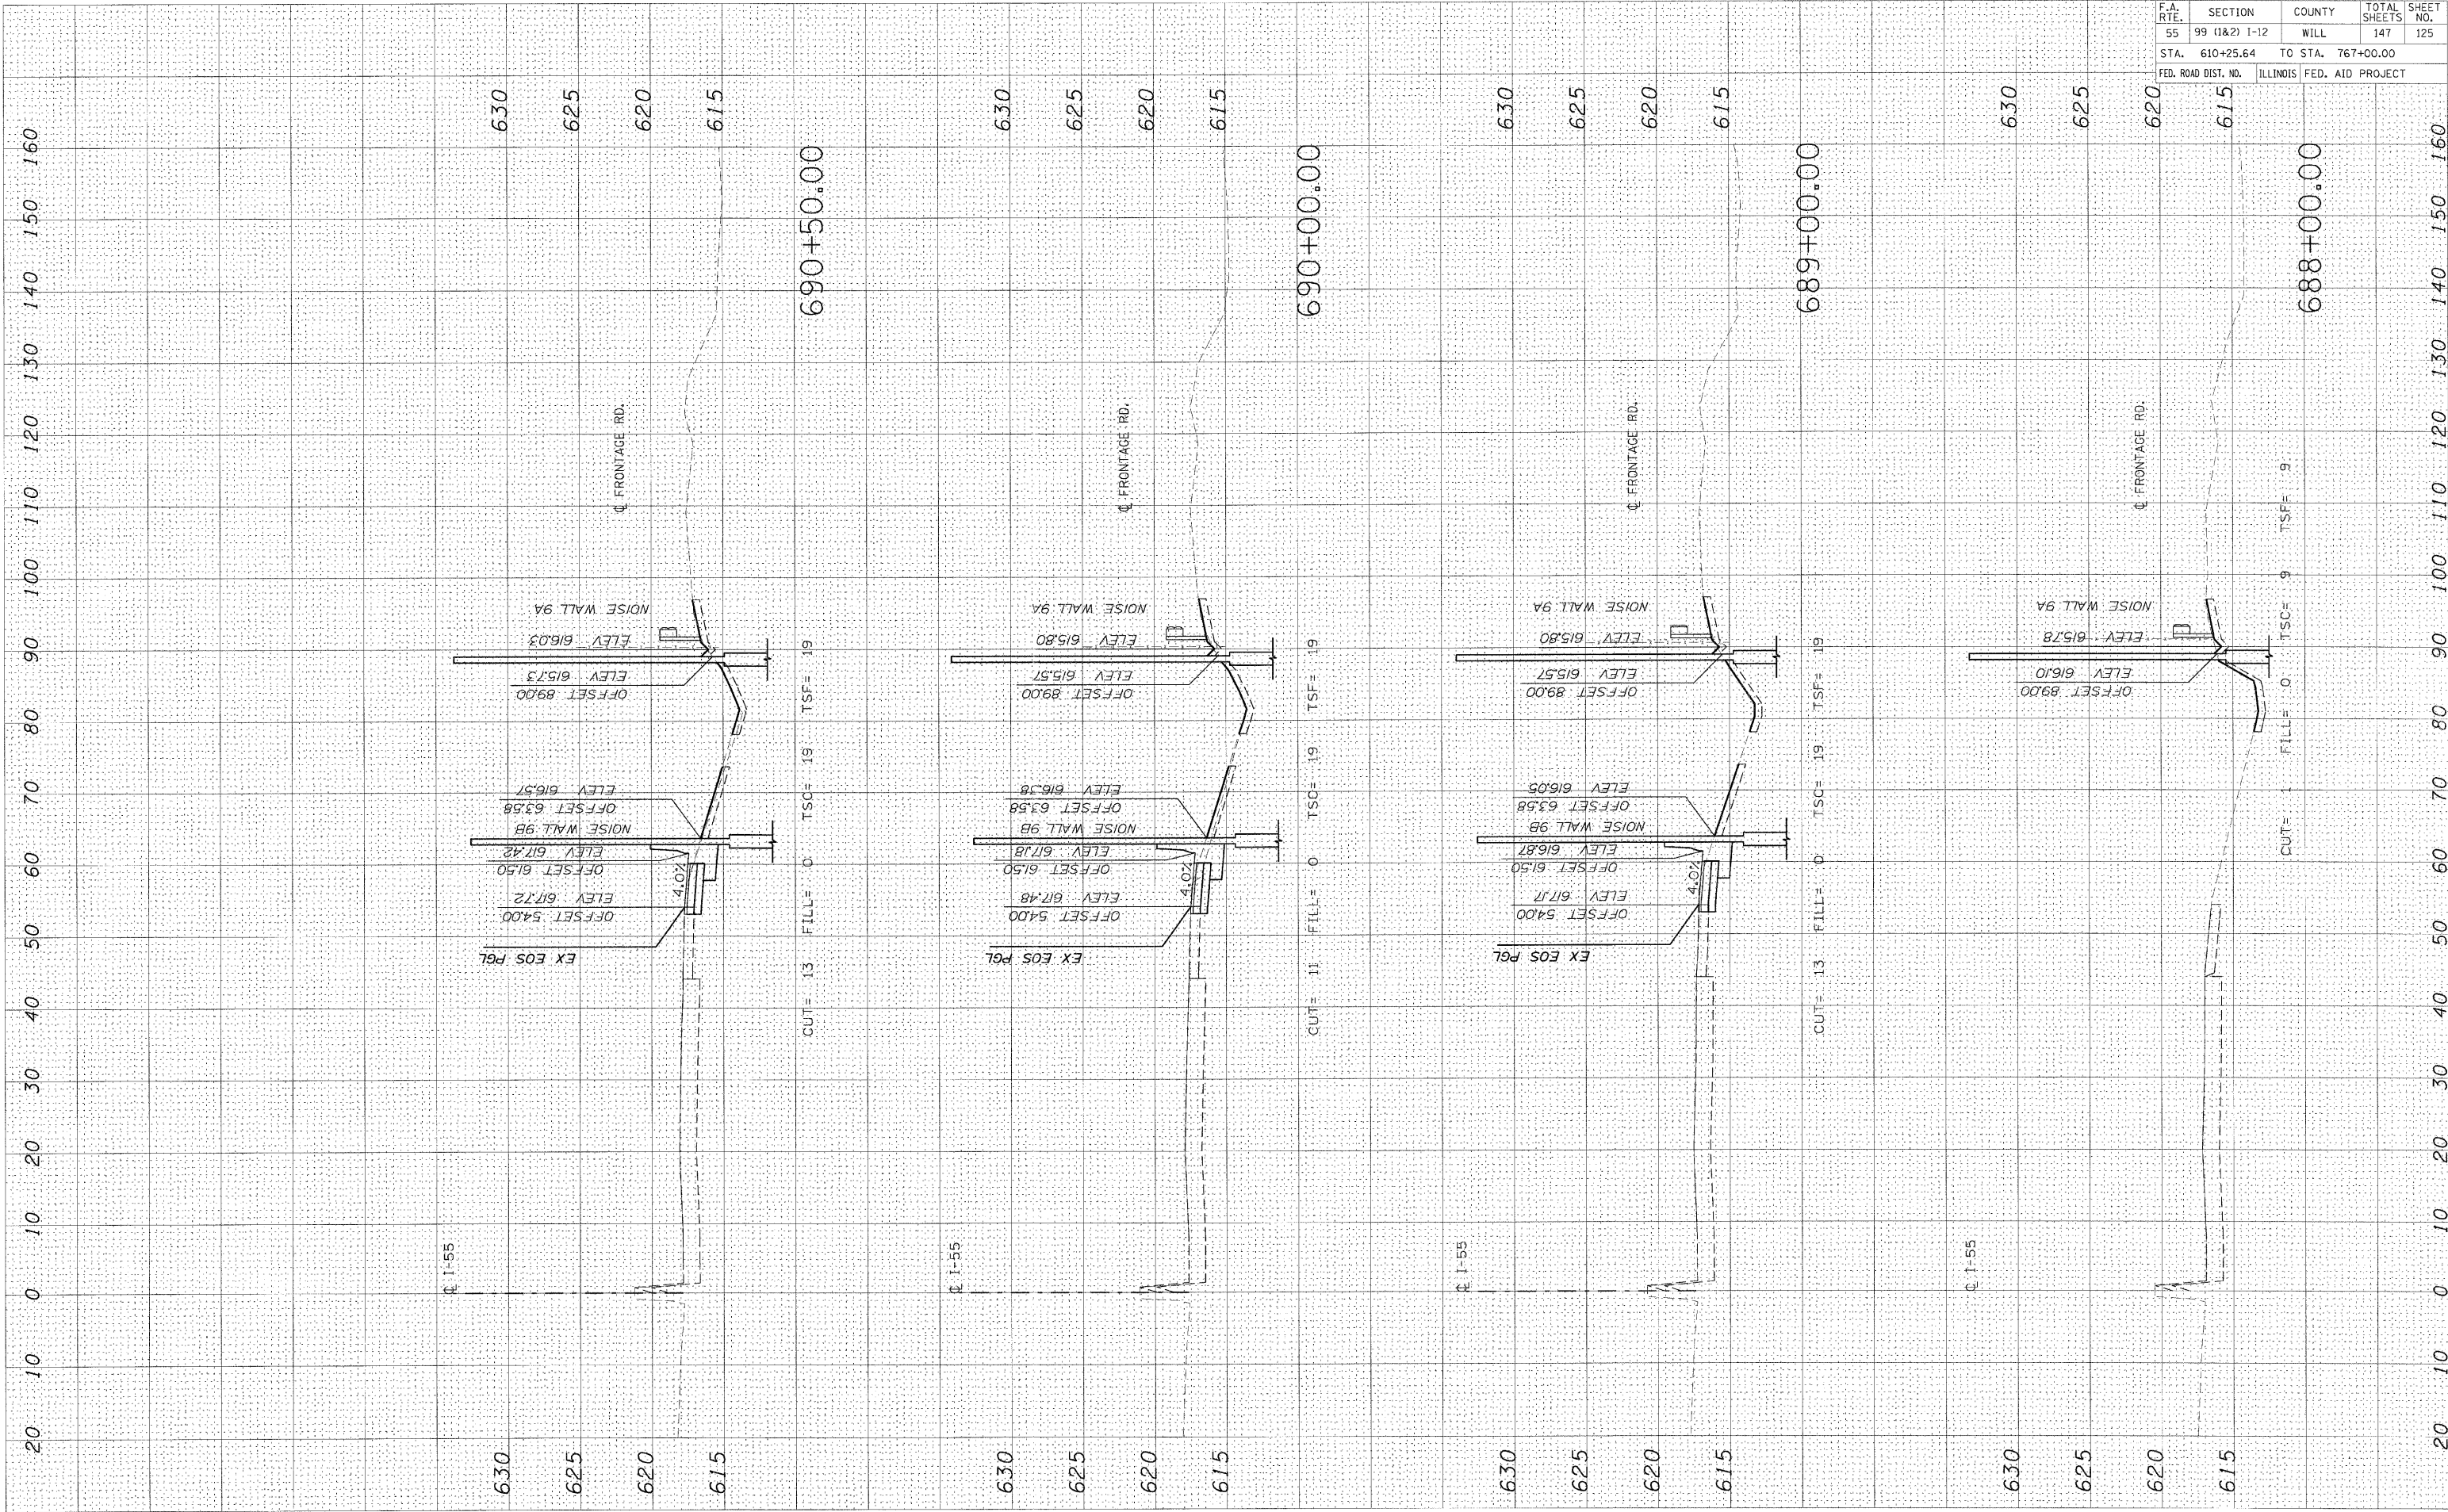

CONTRACT NO.				
F.A. RTE.	SECTION	COUNTY	TOTAL SHEETS	SHEET NO.
55	99 (1&2)	WILL	147	125
STA. 610+25.64 TO STA. 767+00.00				
FED. ROAD DIST. NO.		ILLINOIS FED. AID PROJECT		