


PLOT DATE : 2/4/2009  
 FILE NAME : #FILE#  
 PLOT SCALE : #SCALE#  
 USER NAME : #USER#

ORIGINAL SURVEY PLOTTED  
 NOTE BOOK AREAS CHECKED

FINAL SURVEY  
 NOTE BOOK AREAS CHECKED

BY DATE

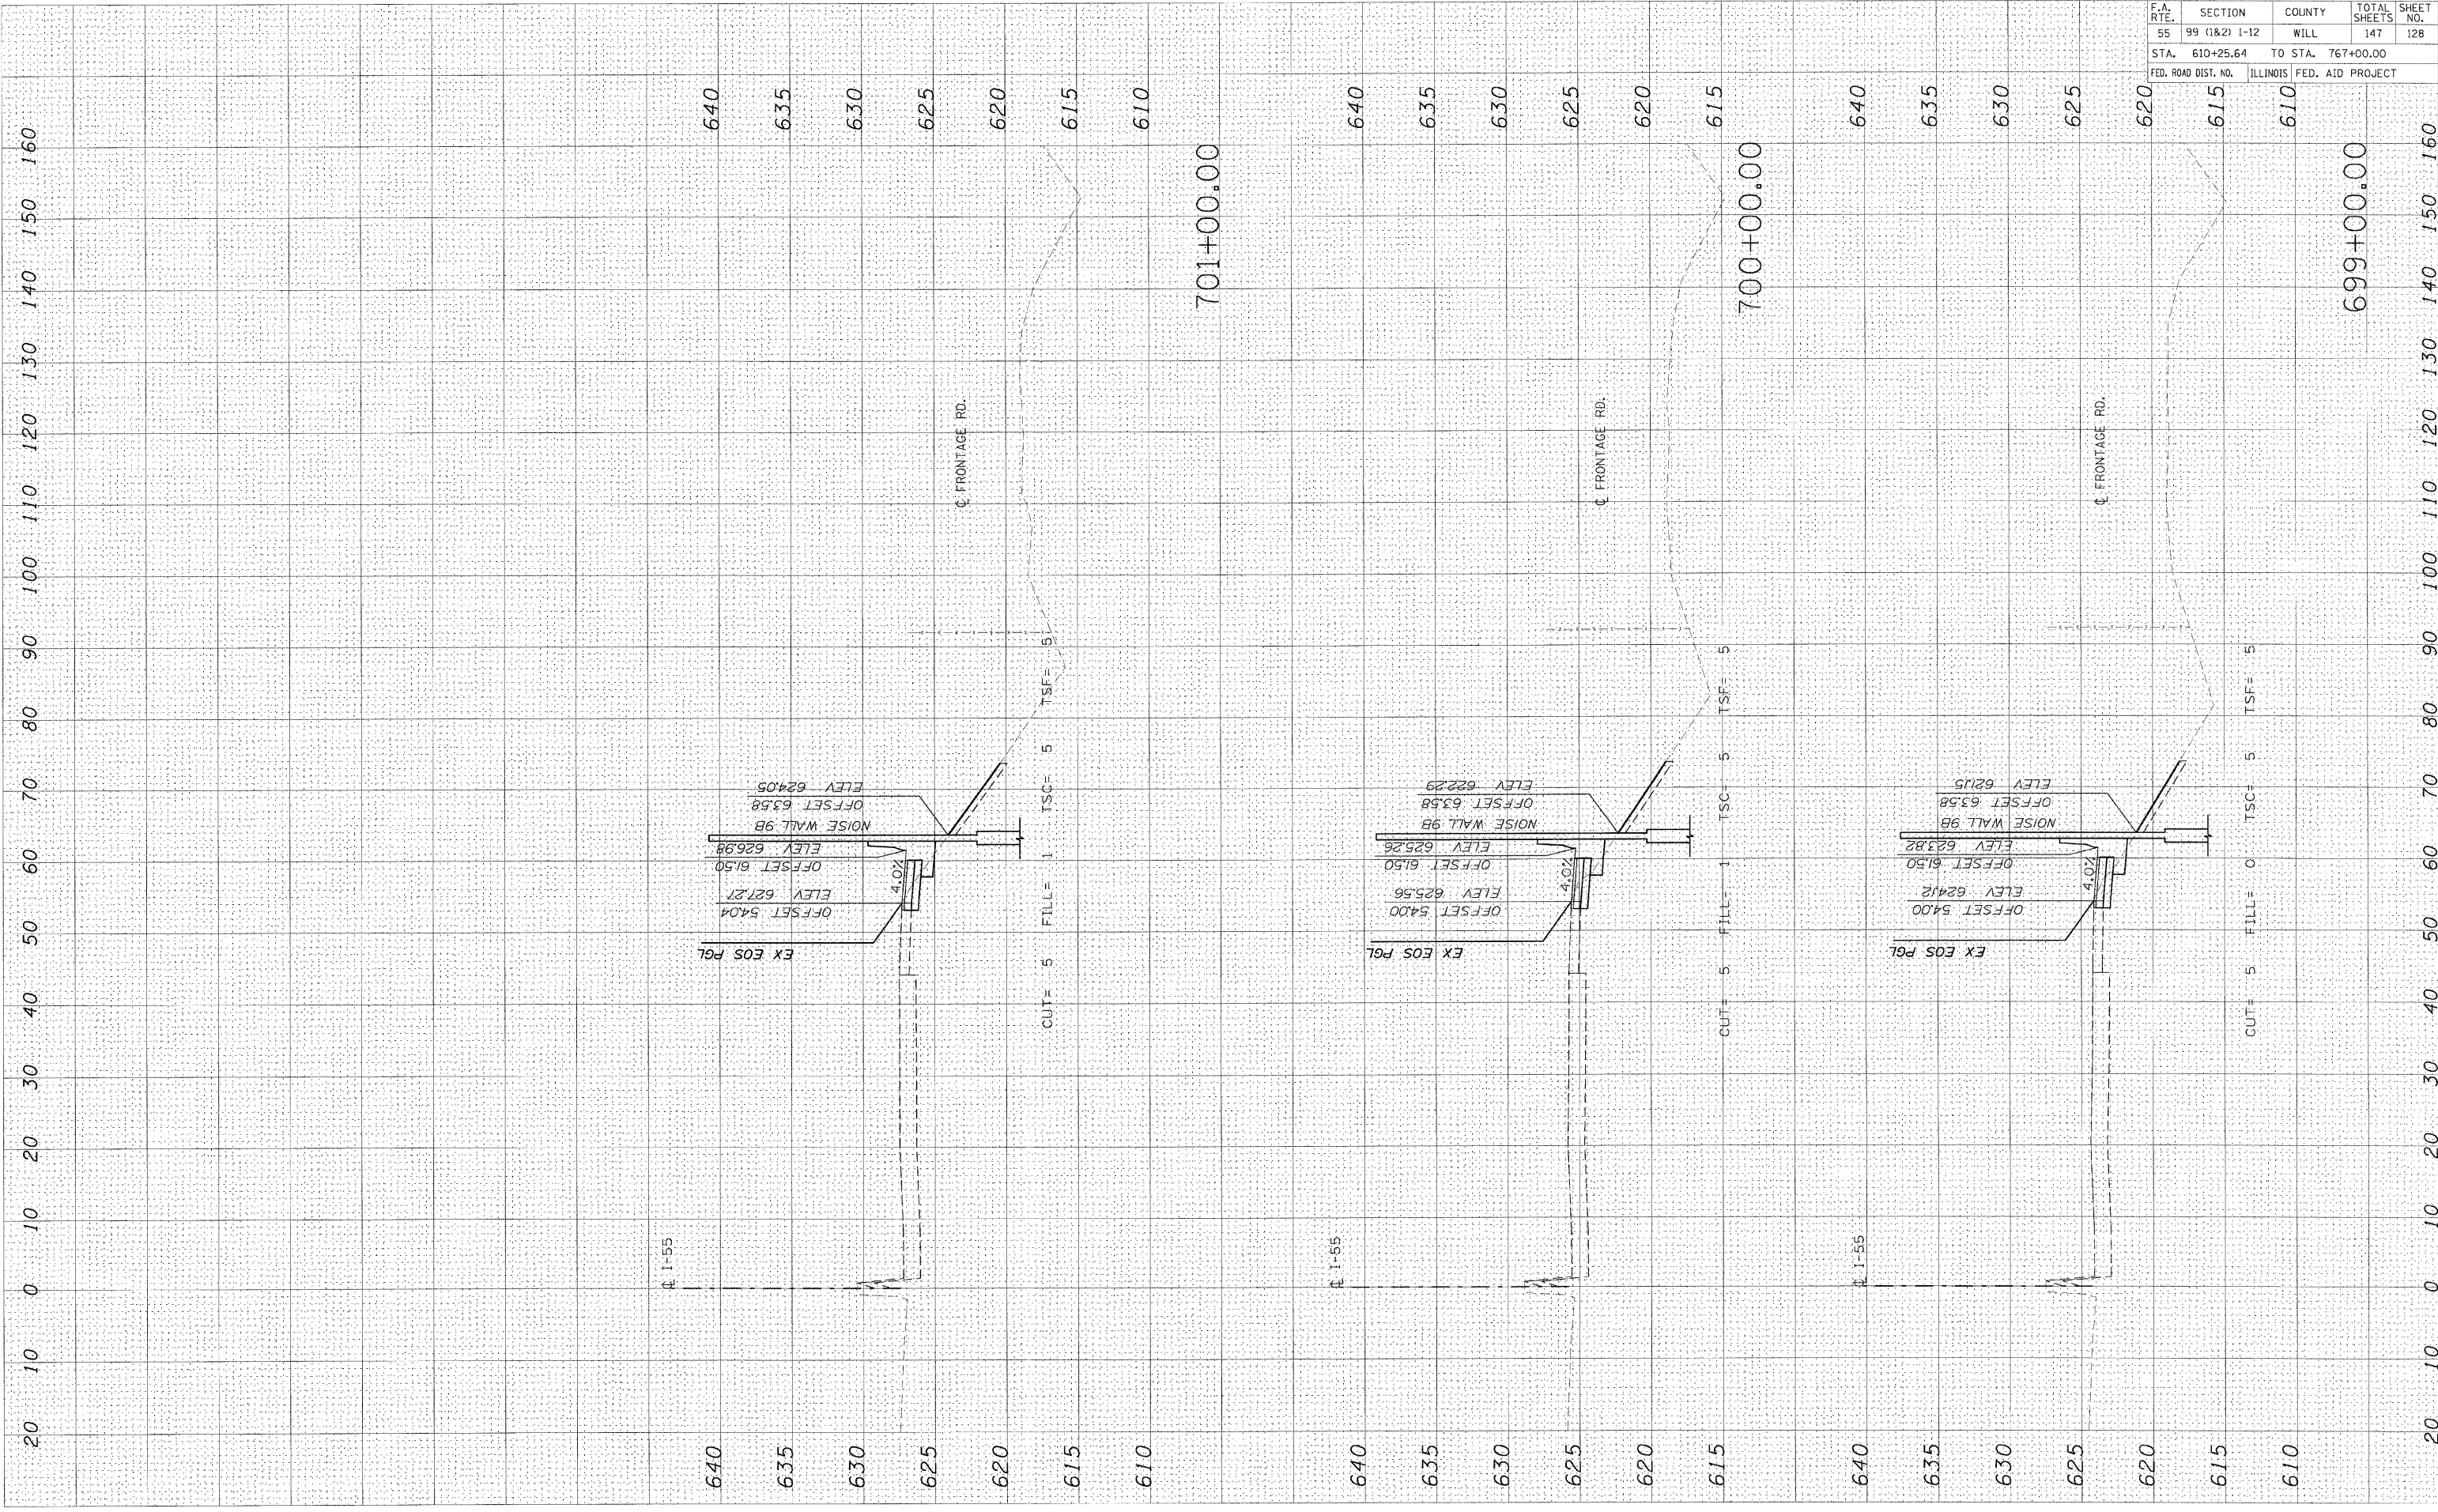

CONTRACT NO.				
F.A. RTE.	SECTION	COUNTY	TOTAL SHEETS	SHEET NO.
55	99 (1&2)	WILL	147	128
STA. 610+25.64 TO STA. 767+00.00				
FED. ROAD DIST. NO.		ILLINOIS FED. AID PROJECT		