


PLOT DATE : 2/11/2009
 FILE NAME : #FILE#
 PLOT SCALE : #SCALE#
 USER NAME : #USER#

ORIGINAL SURVEY PLOTTED AREAS CHECKED
 SURVEY PLOTTED AREAS CHECKED
 NOTE BOOK NO.

FINAL SURVEY PLOTTED AREAS CHECKED
 SURVEY PLOTTED AREAS CHECKED
 NOTE BOOK NO.

BY

DATE

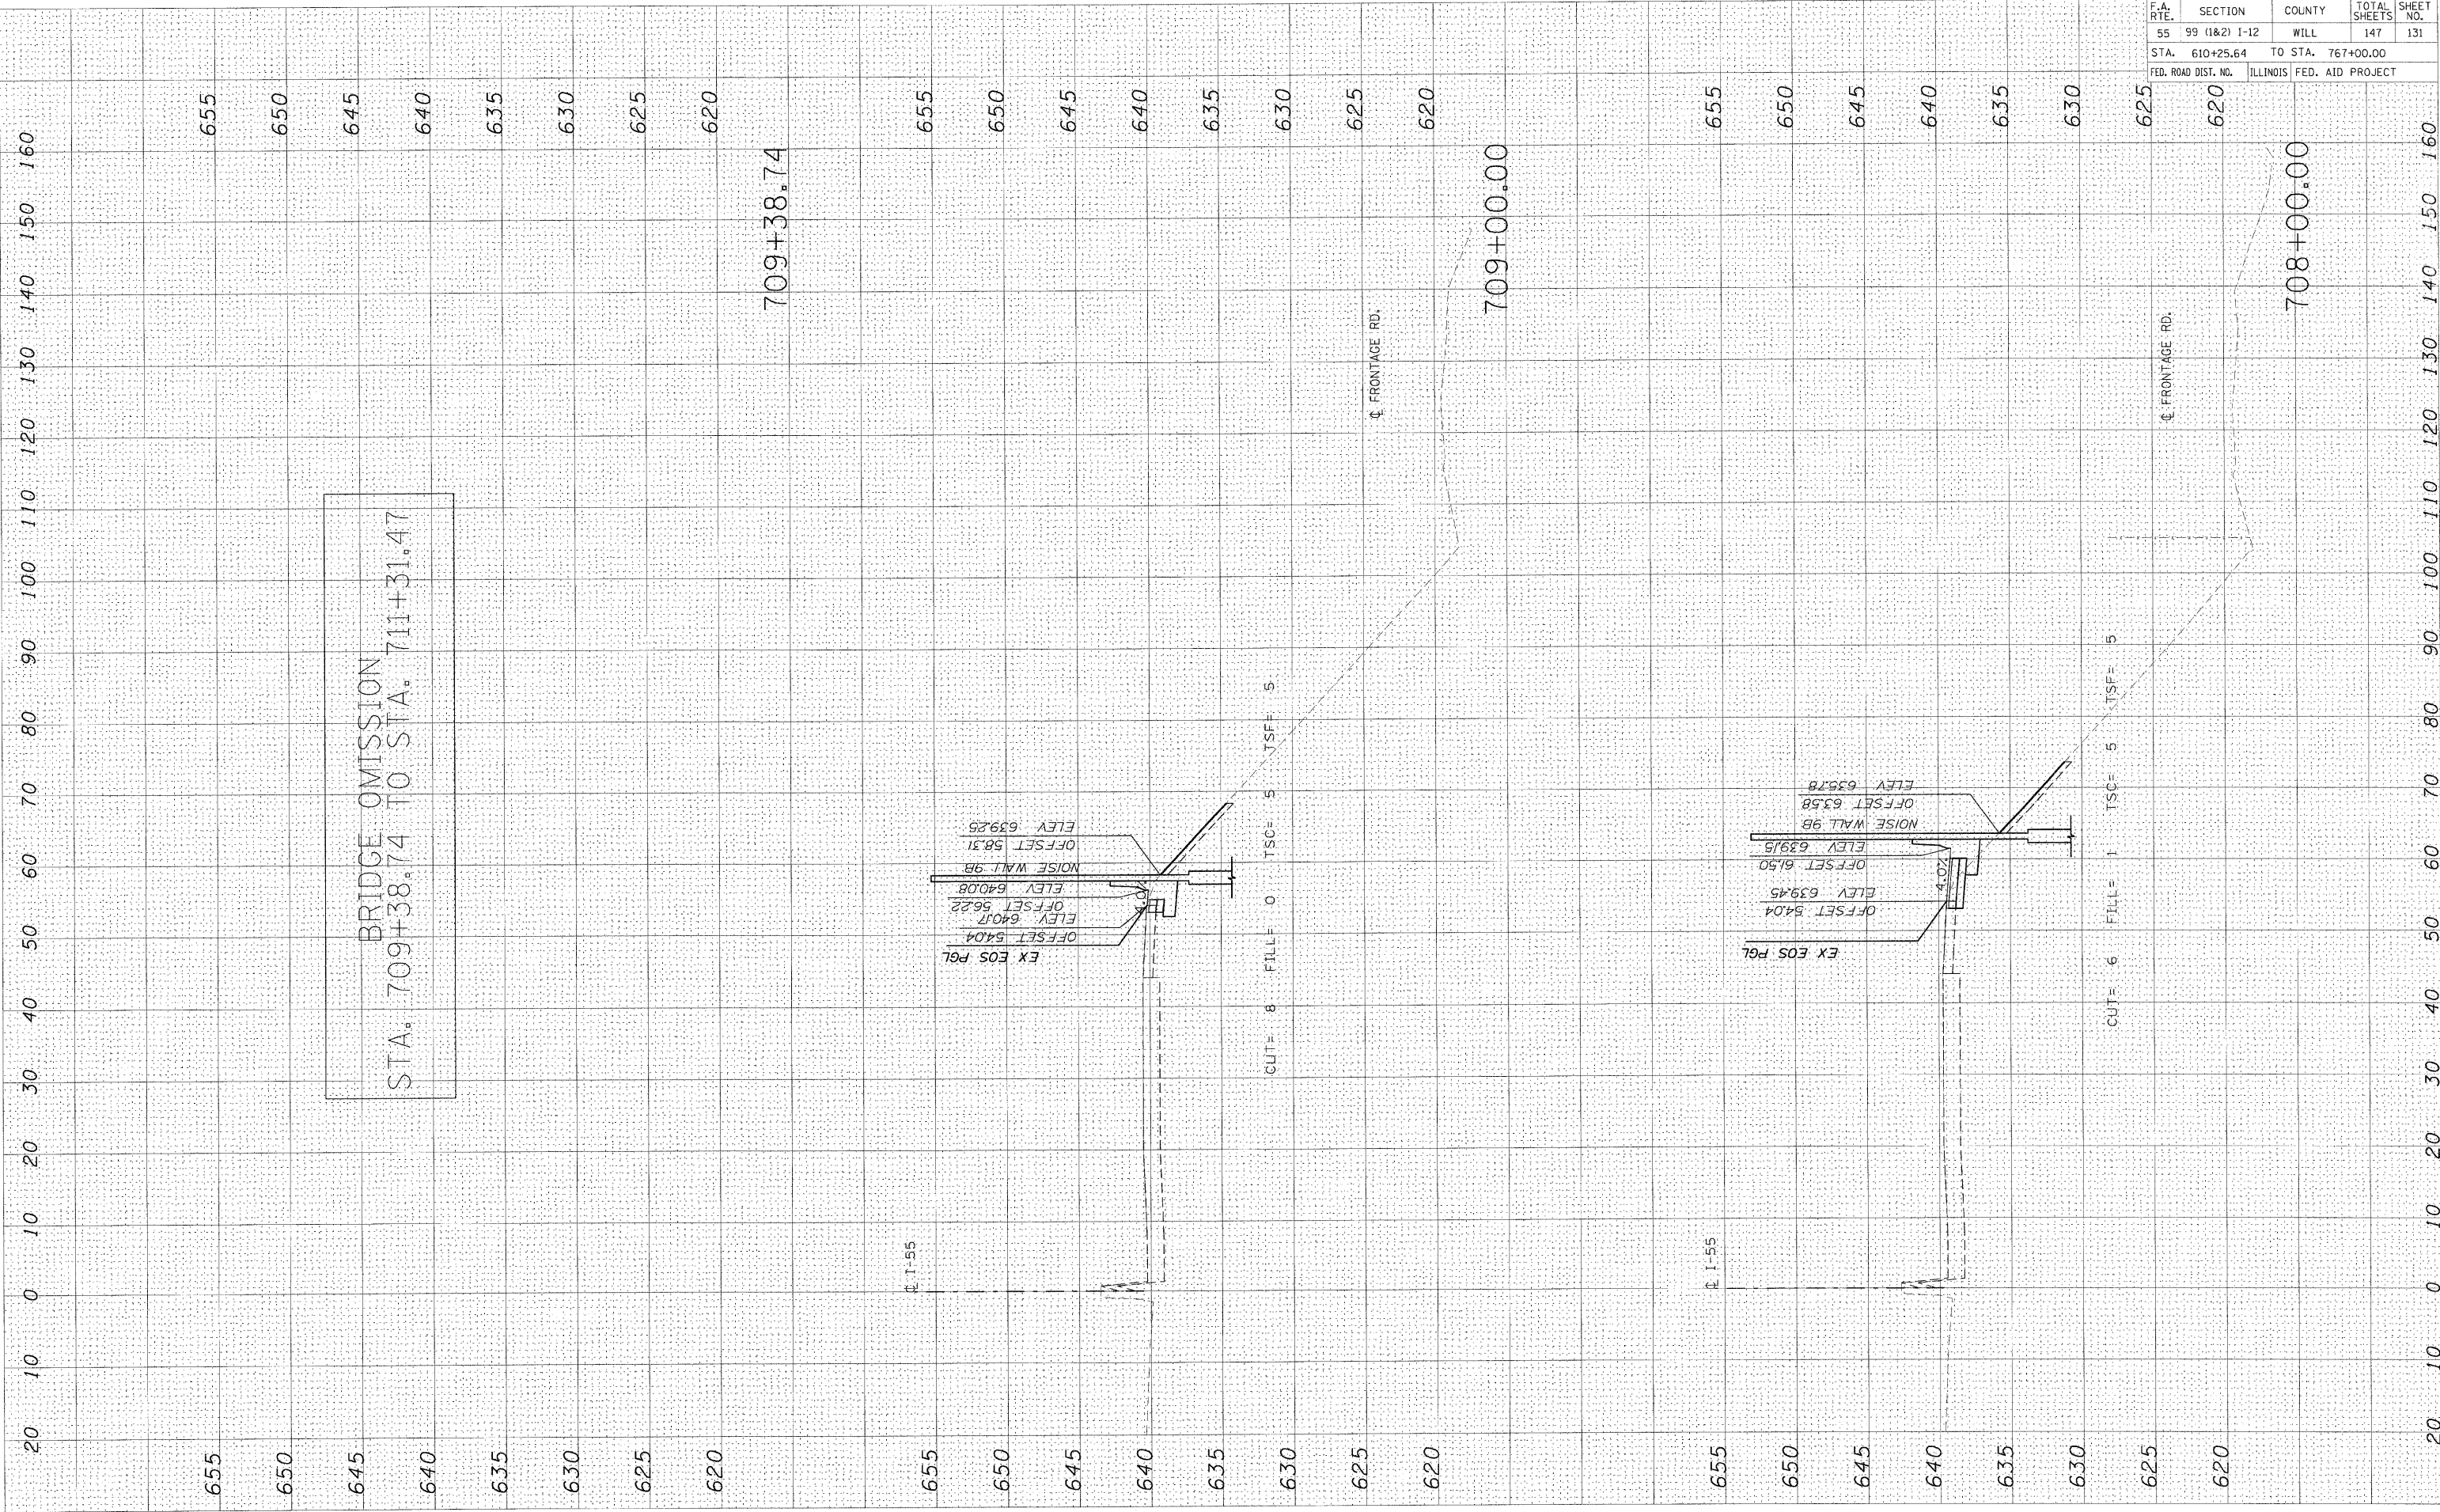

BRIDGE OMISSION
 STA. 709+38.74 TO STA. 711+31.47

EX EOS PGL
 OFFSET 54.04
 ELEV. 640.7
 OFFSET 56.22
 ELEV. 640.8
 NOISE WALL 9B
 ELEV. 639.15
 OFFSET 58.31
 ELEV. 639.25

CUT= 8 FILL= 0 TSC= 5 TSF= 5

EX EOS PGL
 OFFSET 54.04
 ELEV. 639.45
 OFFSET 61.50
 ELEV. 639.15
 NOISE WALL 9B
 OFFSET 63.58
 ELEV. 635.78

CUT= 6 FILL= 1 TSC= 5 TSF= 5

CONTRACT NO.				
F.A. RTE.	SECTION	COUNTY	TOTAL SHEETS	SHEET NO.
55	99 (1&2)	WILL	147	131
STA. 610+25.64		TO STA. 767+00.00		
FED. ROAD DIST. NO.		ILLINOIS FED. AID PROJECT		