


PLOT DATE = 2/11/2009
FILE NAME = #FILE#
PLOT SCALE = #SCALE#
USER NAME = #USER#

ORIGINAL SURVEY
SURVEY PLOTTED
NOTE BOOK AREAS
NO. AREAS CHECKED

FINAL SURVEY
SURVEY PLOTTED
NOTE BOOK AREAS
NO. AREAS CHECKED

BY DATE

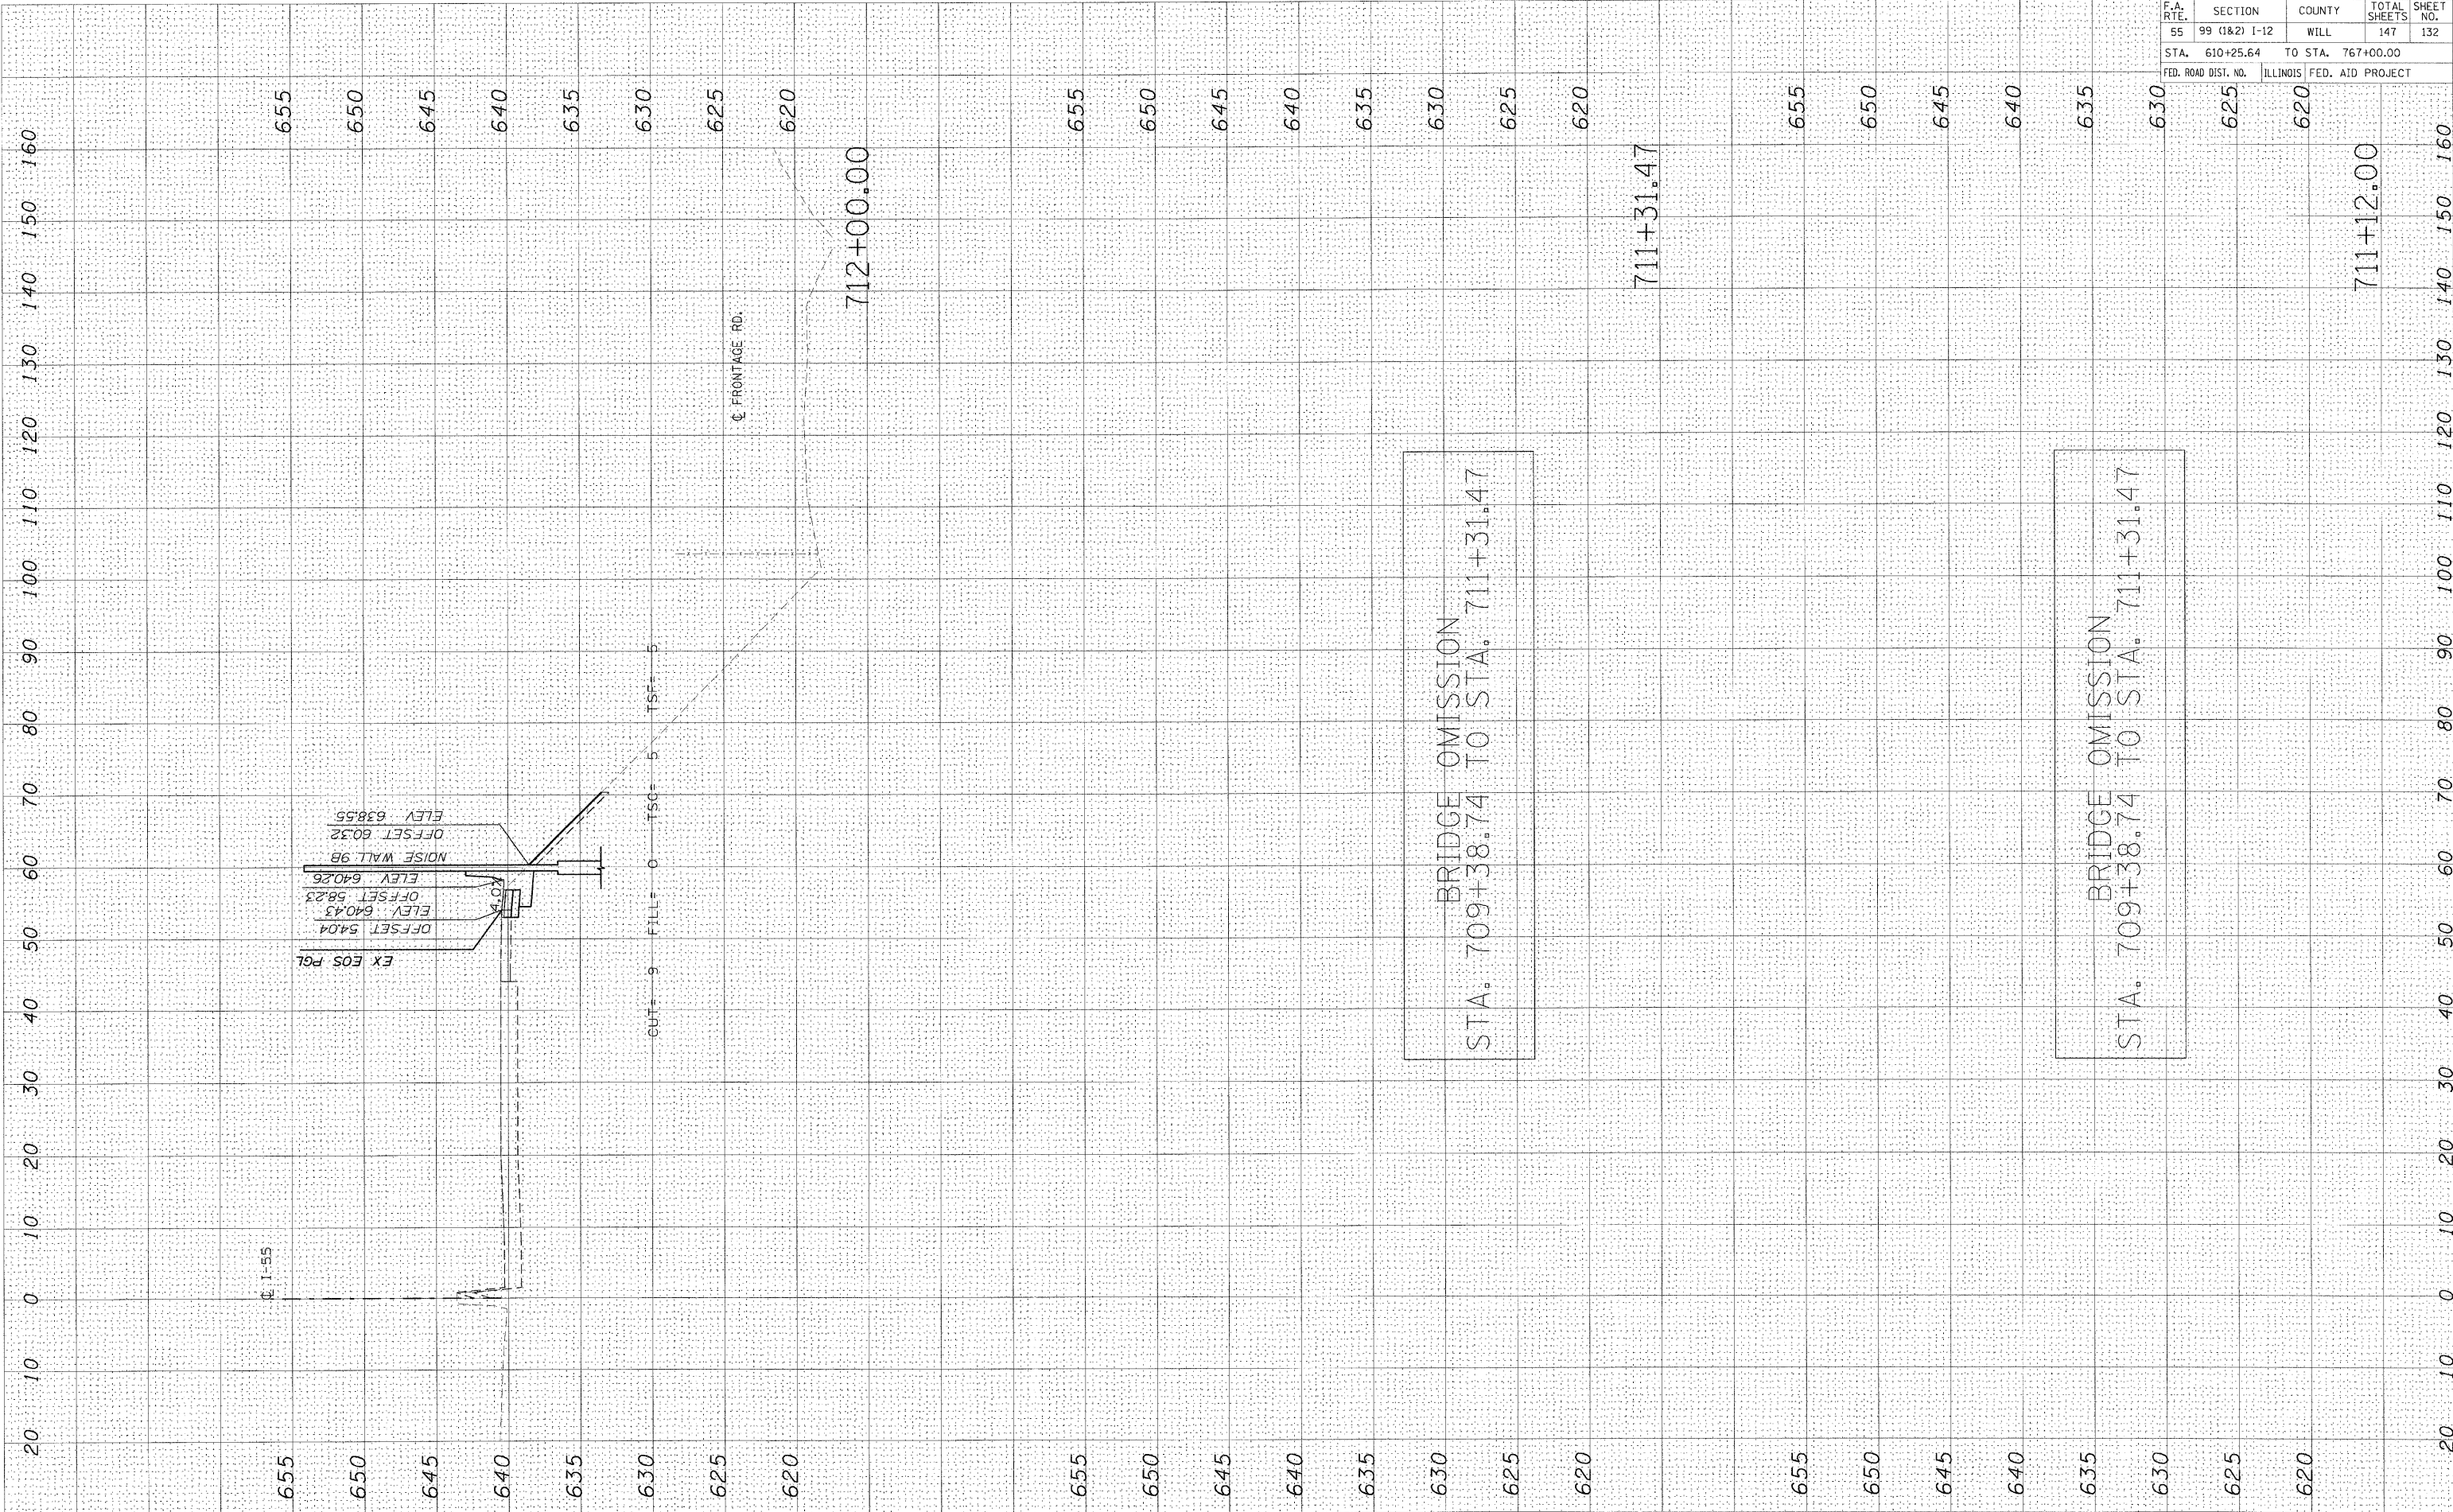

C.1-55

EX EOS PGL
ELEV. 540.4
OFFSET 58.23
ELEV. 640.43
OFFSET 58.23
ELEV. 640.26
NOISE WALL 9B
OFFSET 60.32
ELEV. 638.55

OUT= 9 FILL= 0 TSO= 5 TSF= 5

C.F. FRONTAGE RD.

712+00.00

BRIDGE OMISSION
STA. 709+38.74 TO STA. 711+31.47

BRIDGE OMISSION
STA. 709+38.74 TO STA. 711+31.47

711+31.47

711+12.00

CONTRACT NO.				
F.A. RTE.	SECTION	COUNTY	TOTAL SHEETS	SHEET NO.
55	99 (1&2)	WILL	147	132
STA. 610+25.64		TO STA. 767+00.00		
FED. ROAD DIST. NO.		ILLINOIS FED. AID PROJECT		