


PLOT DATE : 2/4/2009  
 FILE NAME : #FILE#  
 PLOT SCALE : #SCALE#  
 USER NAME : #USER#

ORIGINAL SURVEY  
 SURVEY PLOTTED  
 NOTE BOOK AREAS CHECKED  
 NO.:

FINAL SURVEY  
 SURVEY PLOTTED  
 NOTE BOOK AREAS CHECKED  
 NO.:

BY

DATE

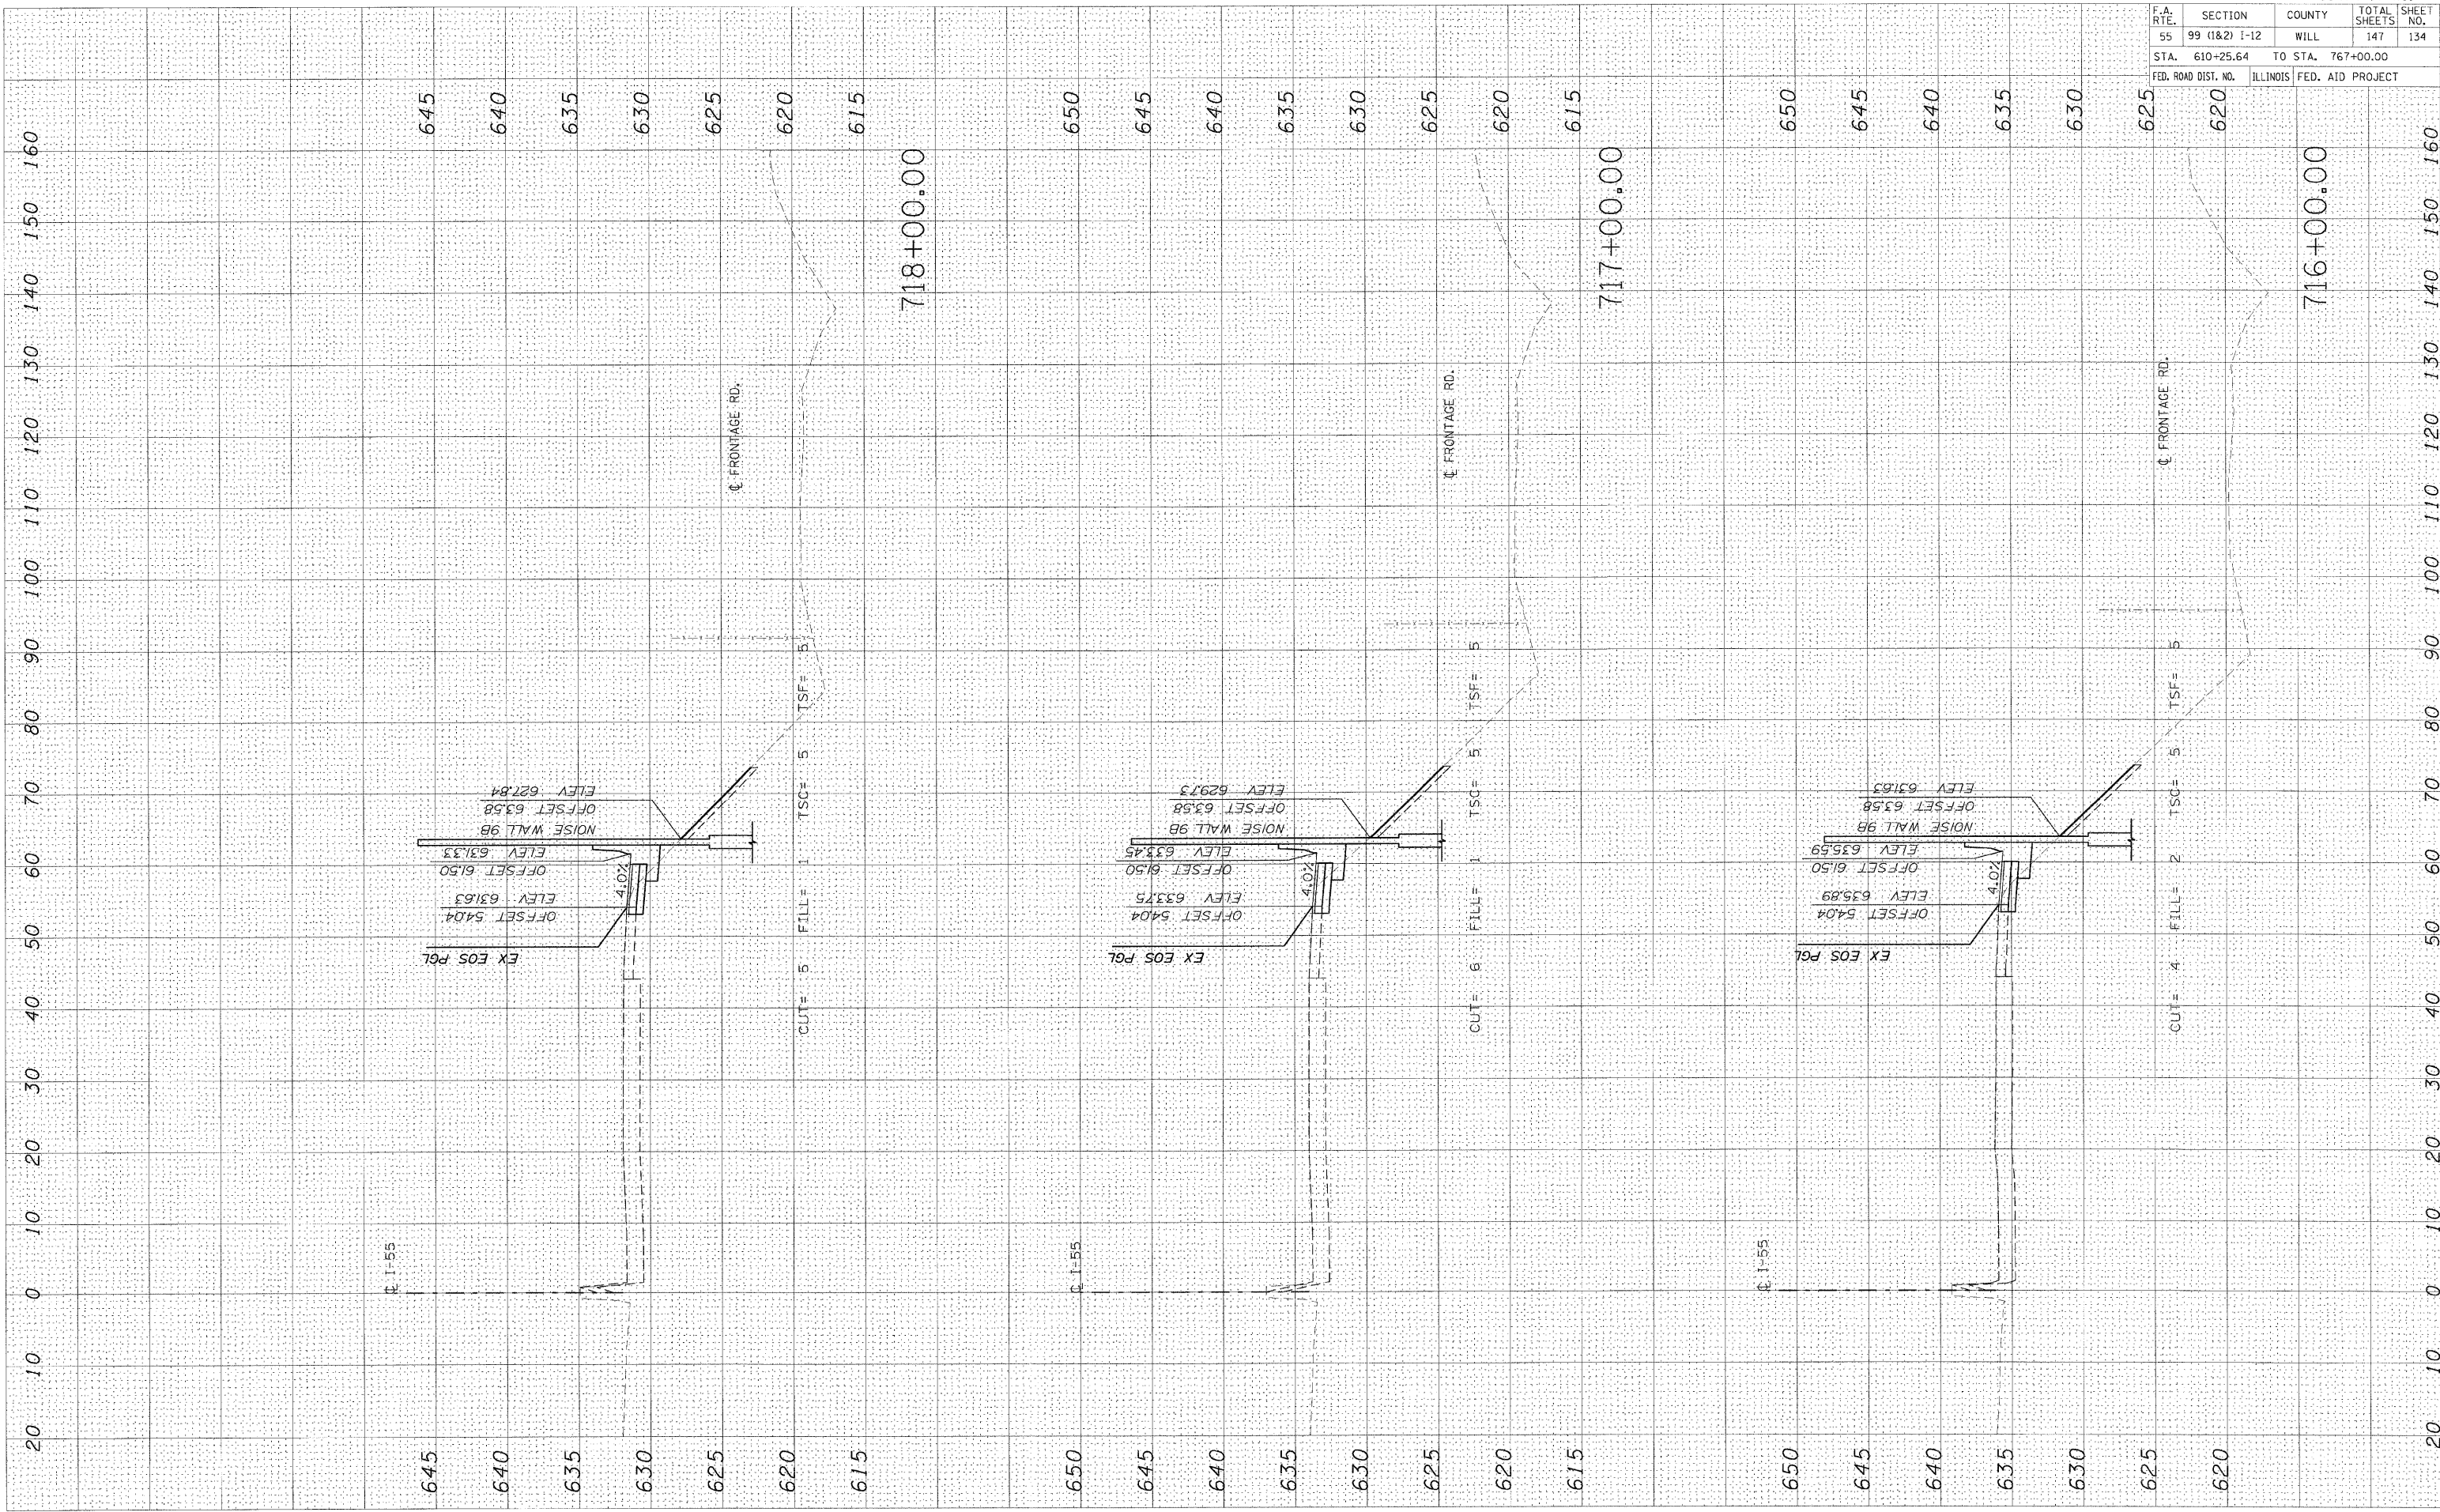

CONTRACT NO.			
F.A. RTE.	SECTION	COUNTY	TOTAL SHEETS
55	99 (1&2) I-12	WILL	147
STA. 610+25.64		TO STA.	767+00.00
FED. ROAD DIST. NO.		ILLINOIS	FED. AID PROJECT