


PLOT DATE = 2/4/2009
FILE NAME = #FILES#
PLOT SCALE = #SCALES#
USER NAME = #USERS#

ORIGINAL SURVEYED SURVEY BY DATE
NOTE BOOK NO. TEMPLATE AREAS CHECKED

FINAL SURVEYED SURVEY BY DATE
NOTE BOOK NO. TEMPLATE AREAS CHECKED

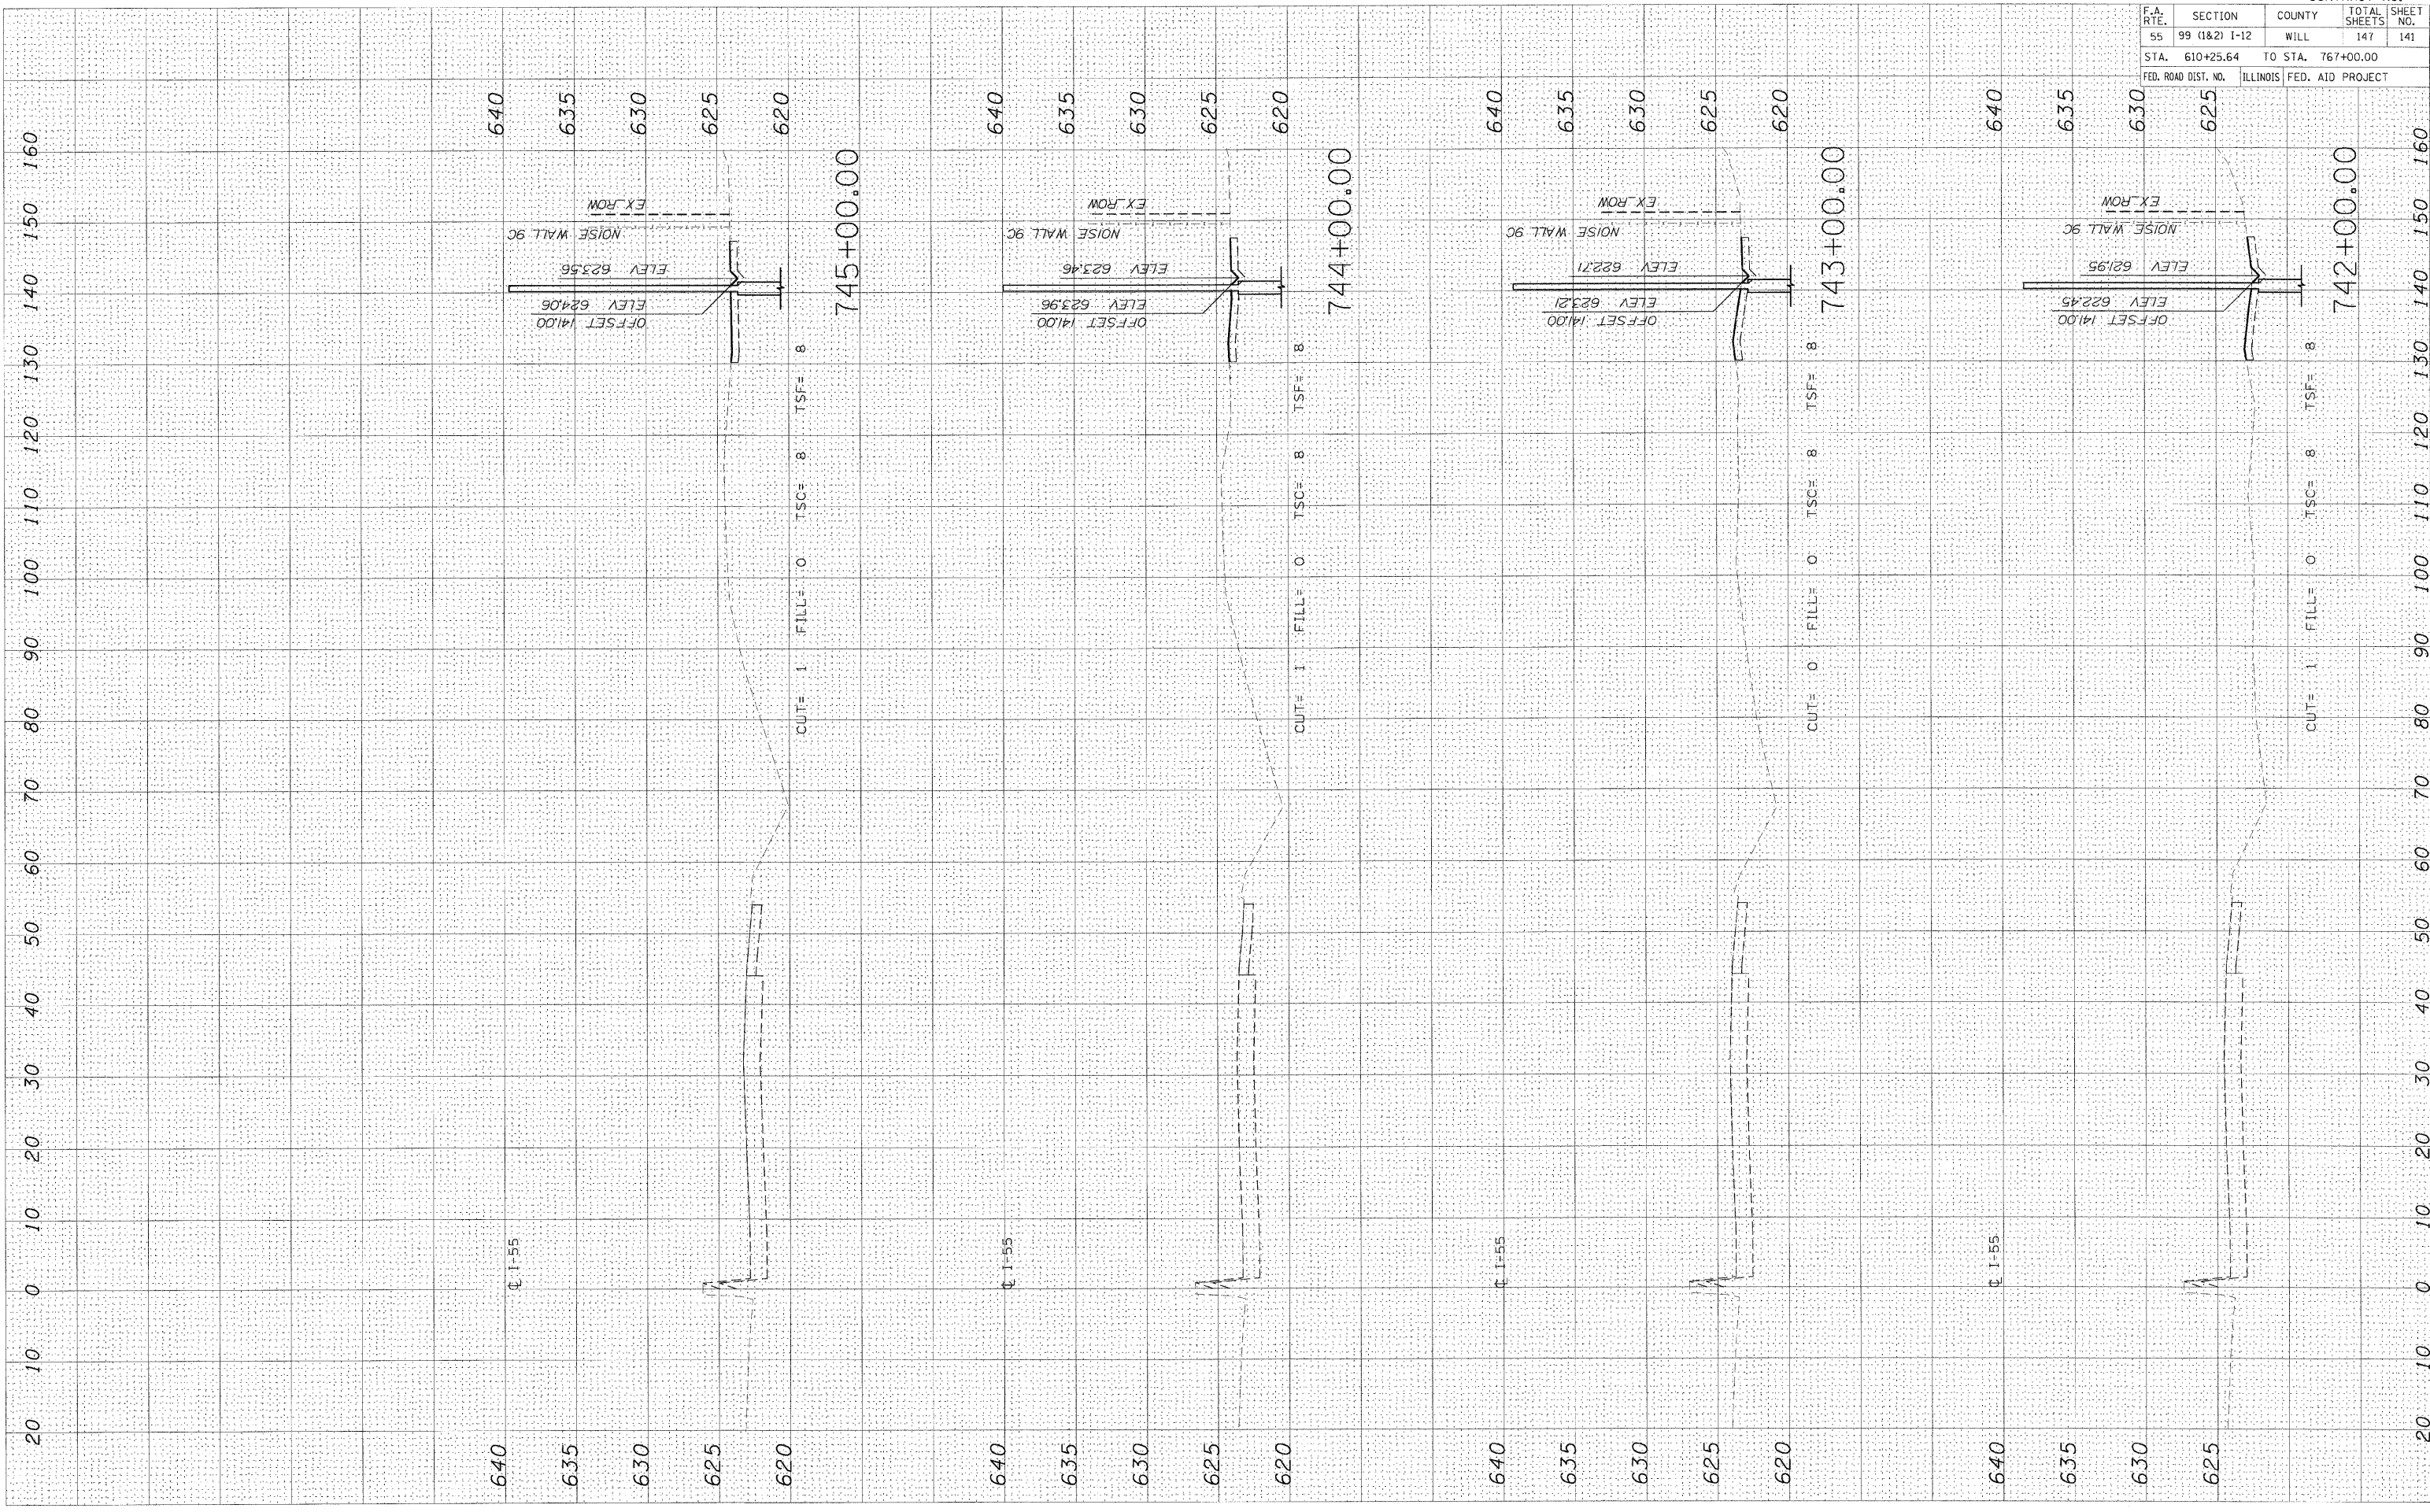

CONTRACT NO.				
F.A. RTE.	SECTION	COUNTY	TOTAL SHEETS	SHEET NO.
55	99 (1&2) I-12	WILL	147	141
STA. 610+25.64		TO STA. 767+00.00		
FED. ROAD DIST. NO.		ILLINOIS FED. AID PROJECT		